


DISTURBED AREAS WITHIN WATERS OF THE U.S.

TEMPORARY CAUSEWAY = 7,957 SQ. FT.

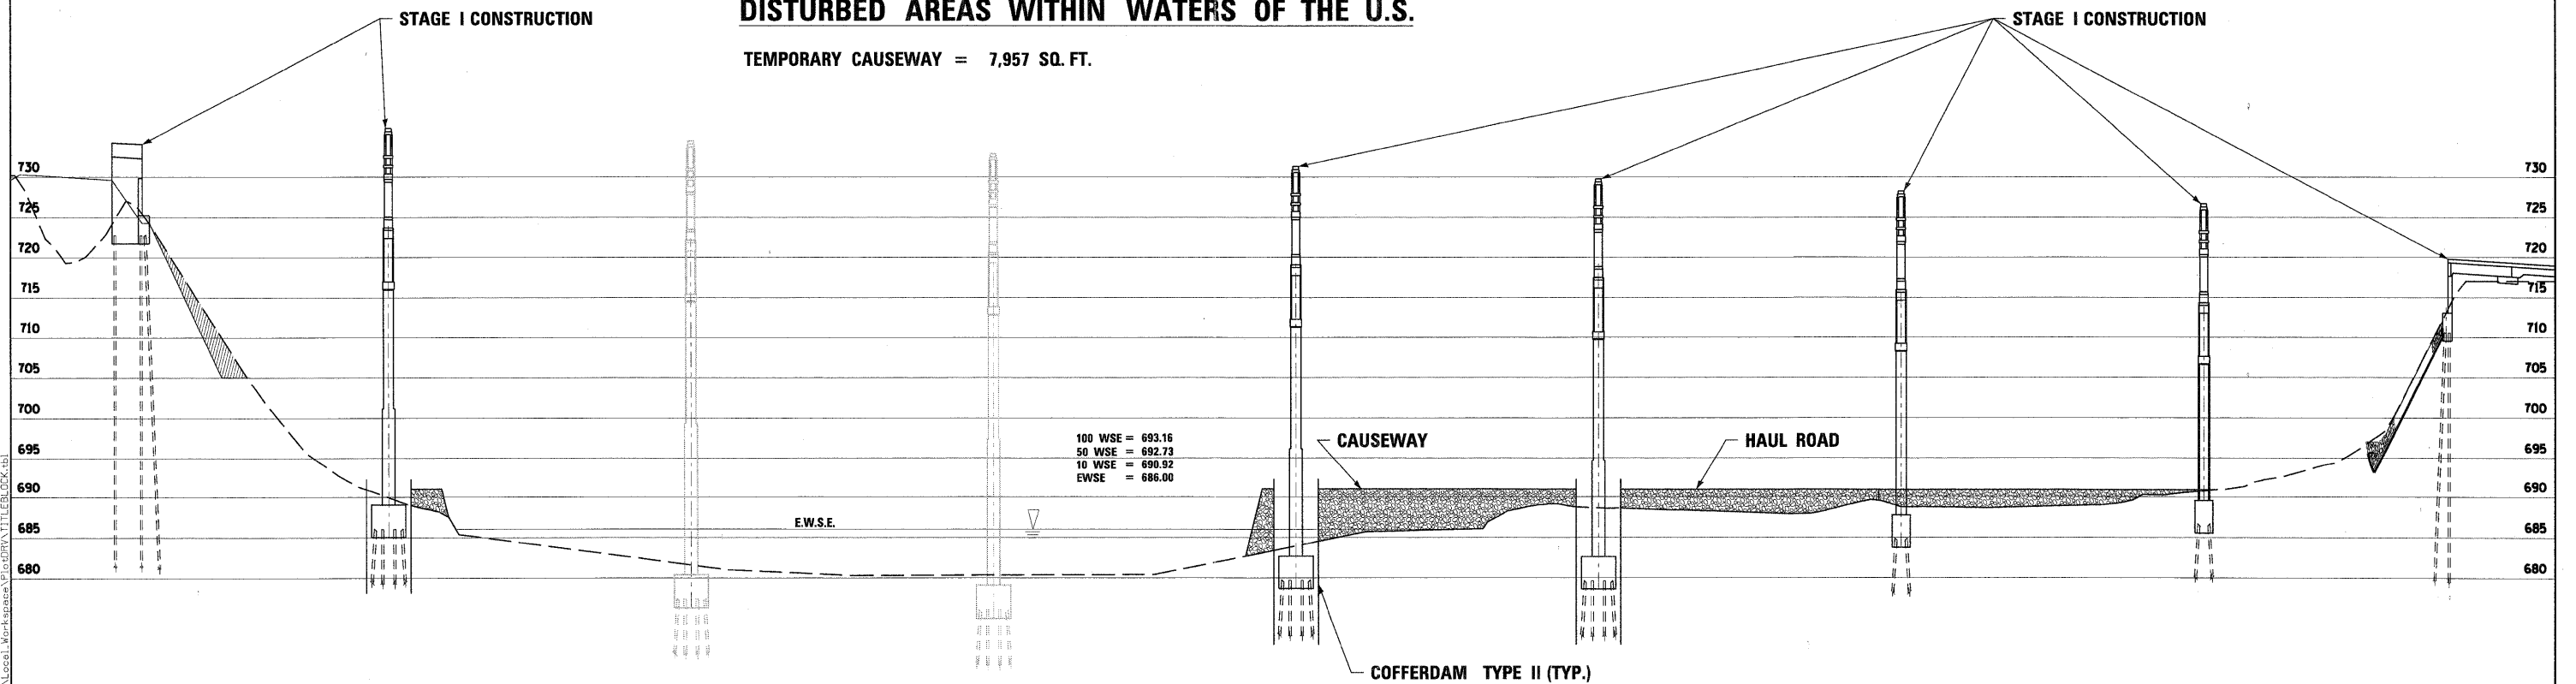

PLOT SCALE: 1"=40' OVERVIEW: FULL SIZE: 1"=20'
 X:\120205\10092\Local_Workspace\Plot\DRN\TITLELOCK.tbl

FILE NAME =	DESIGNED - MAC	REVISED -
...RMT_prpln-ABC-shr-RedGate-es-04.dgn	DRAWN - TMB	REVISED -
USER NAME = tblank	CHECKED - RMT	REVISED -
PLOT DATE = 11/9/2011	DATE - 10/23/2011	REVISED -



CITY OF ST. CHARLES

**FOX RIVER EROSION AND SEDIMENT CONTROL
RED GATE ROAD — STAGE 1**

SCALE: 1"=20' SHEET NO. 4 OF 23 SHEETS STA. TO STA.

F.A. RTE.	SECTION	COUNTY	TOTAL SHEETS	SHEET NO.
	04-00092-00-BR	KANE	440	105
			CONTRACT NO. 63650	
ILLINOIS FED. AID PROJECT				