


DATE	
BY	
FINAL SURVEY	
PLOTTED	
NOTE BOOK	
AREAS	
AREAS CHECKED	
NO.	

DATE	
BY	
ORIGINAL SURVEY	
PLOTTED	
NOTE BOOK	
AREAS	
AREAS CHECKED	
NO.	

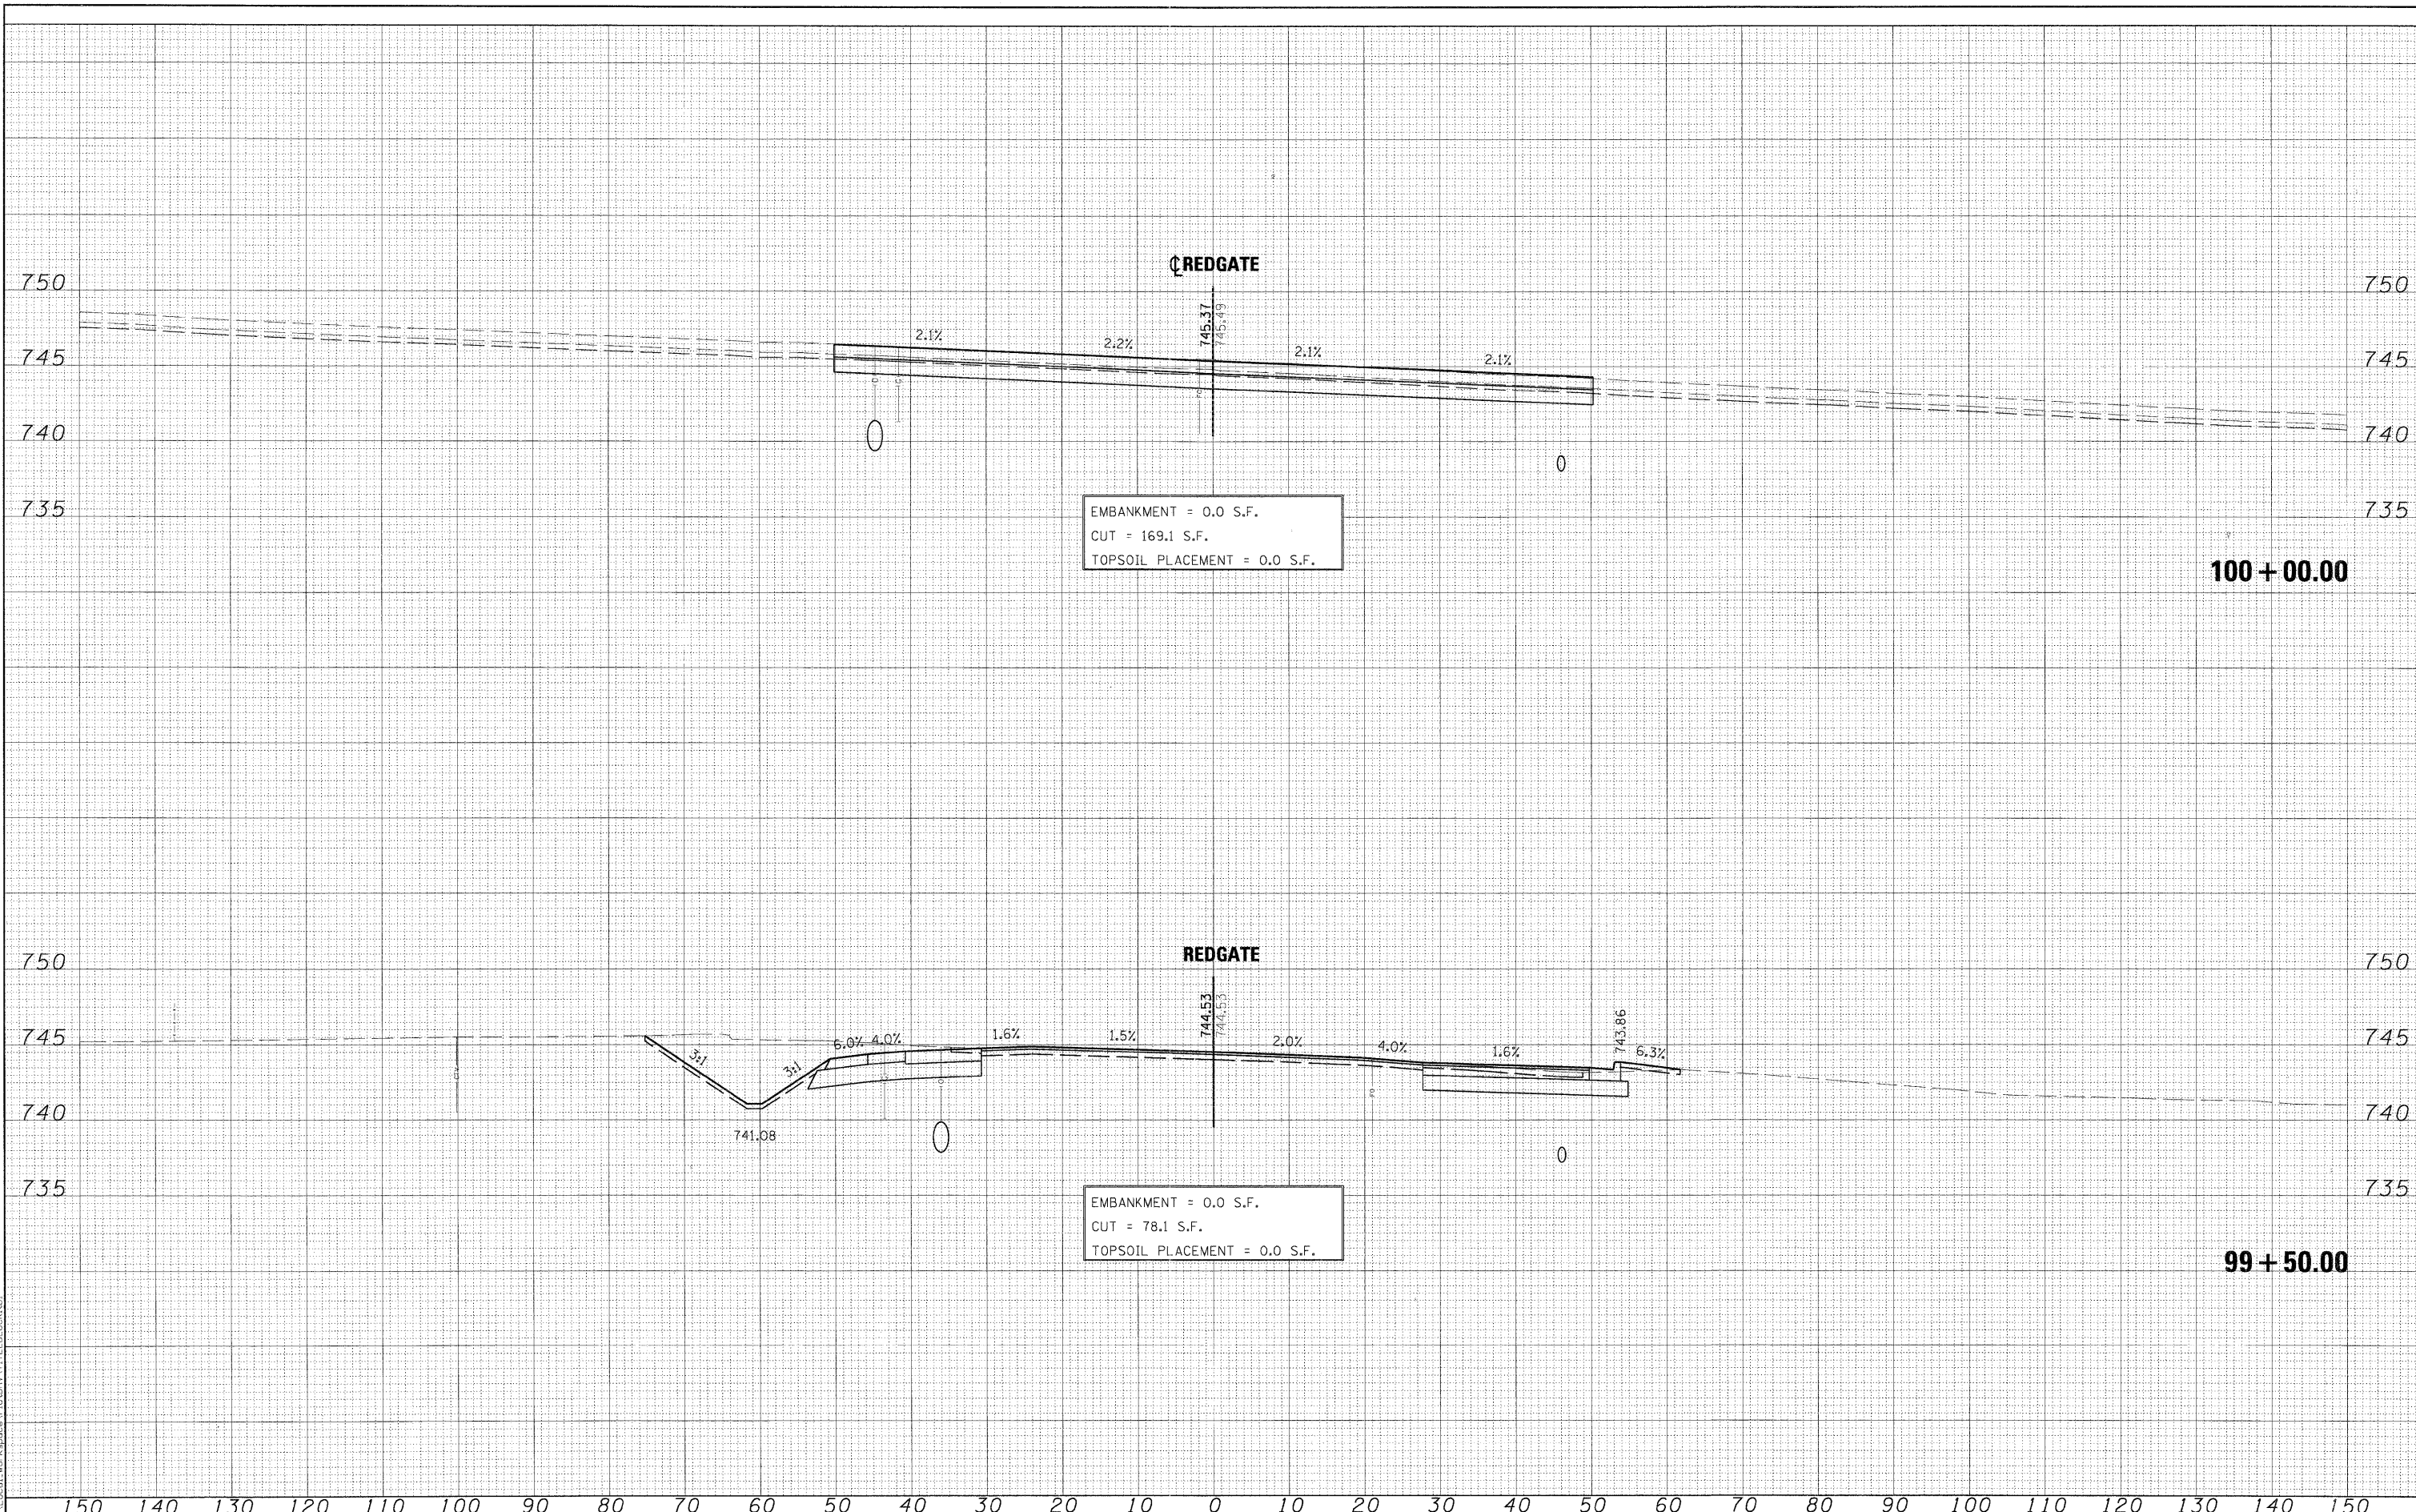

EMBANKMENT = 0.0 S.F.
 CUT = 169.1 S.F.
 TOPSOIL PLACEMENT = 0.0 S.F.

EMBANKMENT = 0.0 S.F.
 CUT = 78.1 S.F.
 TOPSOIL PLACEMENT = 0.0 S.F.

PLOT SCALE: 1/8" = 1'-0" (PDF) 1/8" = 1'-0" (FILL) SIZE: 11" x 17" (2005) (100%) Local Workspace\Project\TitleBlock.dwg