


DATE	
BY	
SURVEYED	
PLOTTED	
NOTE BOOK	
AREAS	
AREAS CHECKED	
NO.	

DATE	
BY	
SURVEYED	
PLOTTED	
NOTE BOOK	
AREAS	
AREAS CHECKED	
NO.	

PLOT SCALE: 1/8" = 1'-0"
 FILE NAME: ...\\C:\cross_sections\REDGATE-PXS.DGN
 USER NAME: mcalesan
 PLOT DATE: 11/9/2011

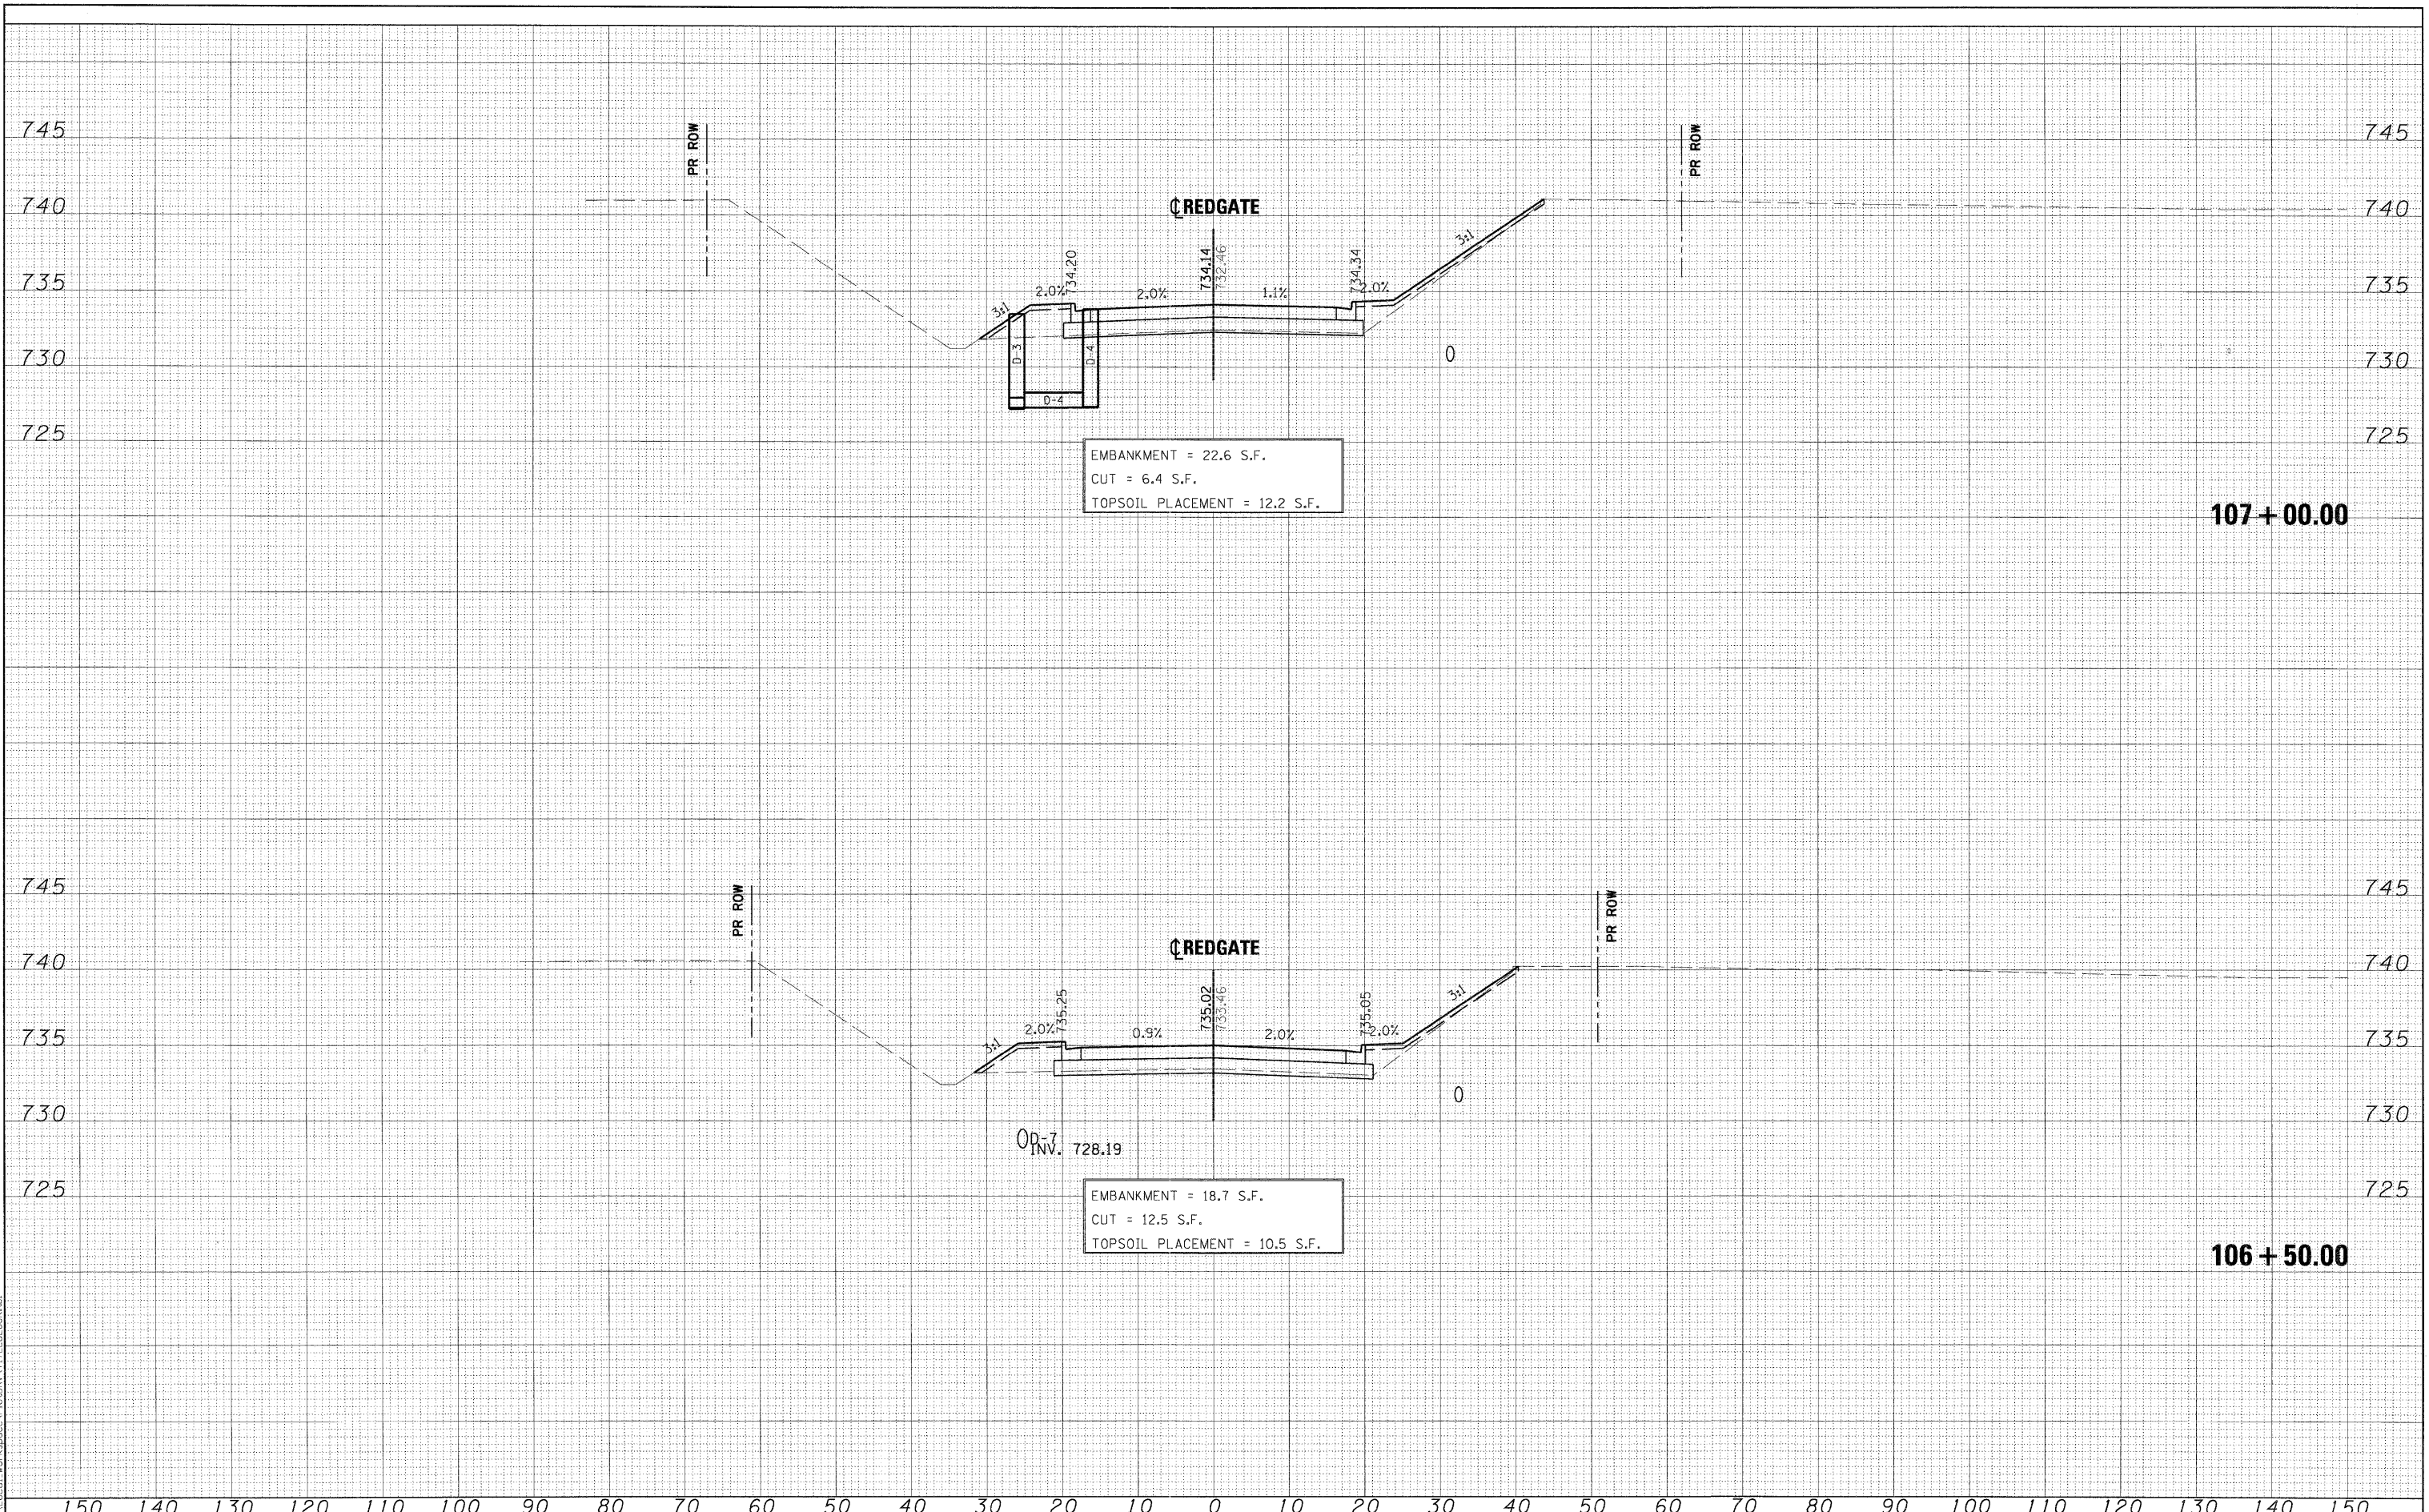

EMBANKMENT = 22.6 S.F.
 CUT = 6.4 S.F.
 TOPSOIL PLACEMENT = 12.2 S.F.

EMBANKMENT = 18.7 S.F.
 CUT = 12.5 S.F.
 TOPSOIL PLACEMENT = 10.5 S.F.