


| | |
|---------------|--|
| DATE | |
| BY | |
| SURVEYED | |
| PLOTTED | |
| TEMPLATE | |
| NOTE BOOK | |
| AREAS CHECKED | |
| NO. | |

| | |
|---------------|--|
| DATE | |
| BY | |
| SURVEYED | |
| PLOTTED | |
| TEMPLATE | |
| NOTE BOOK | |
| AREAS CHECKED | |
| NO. | |

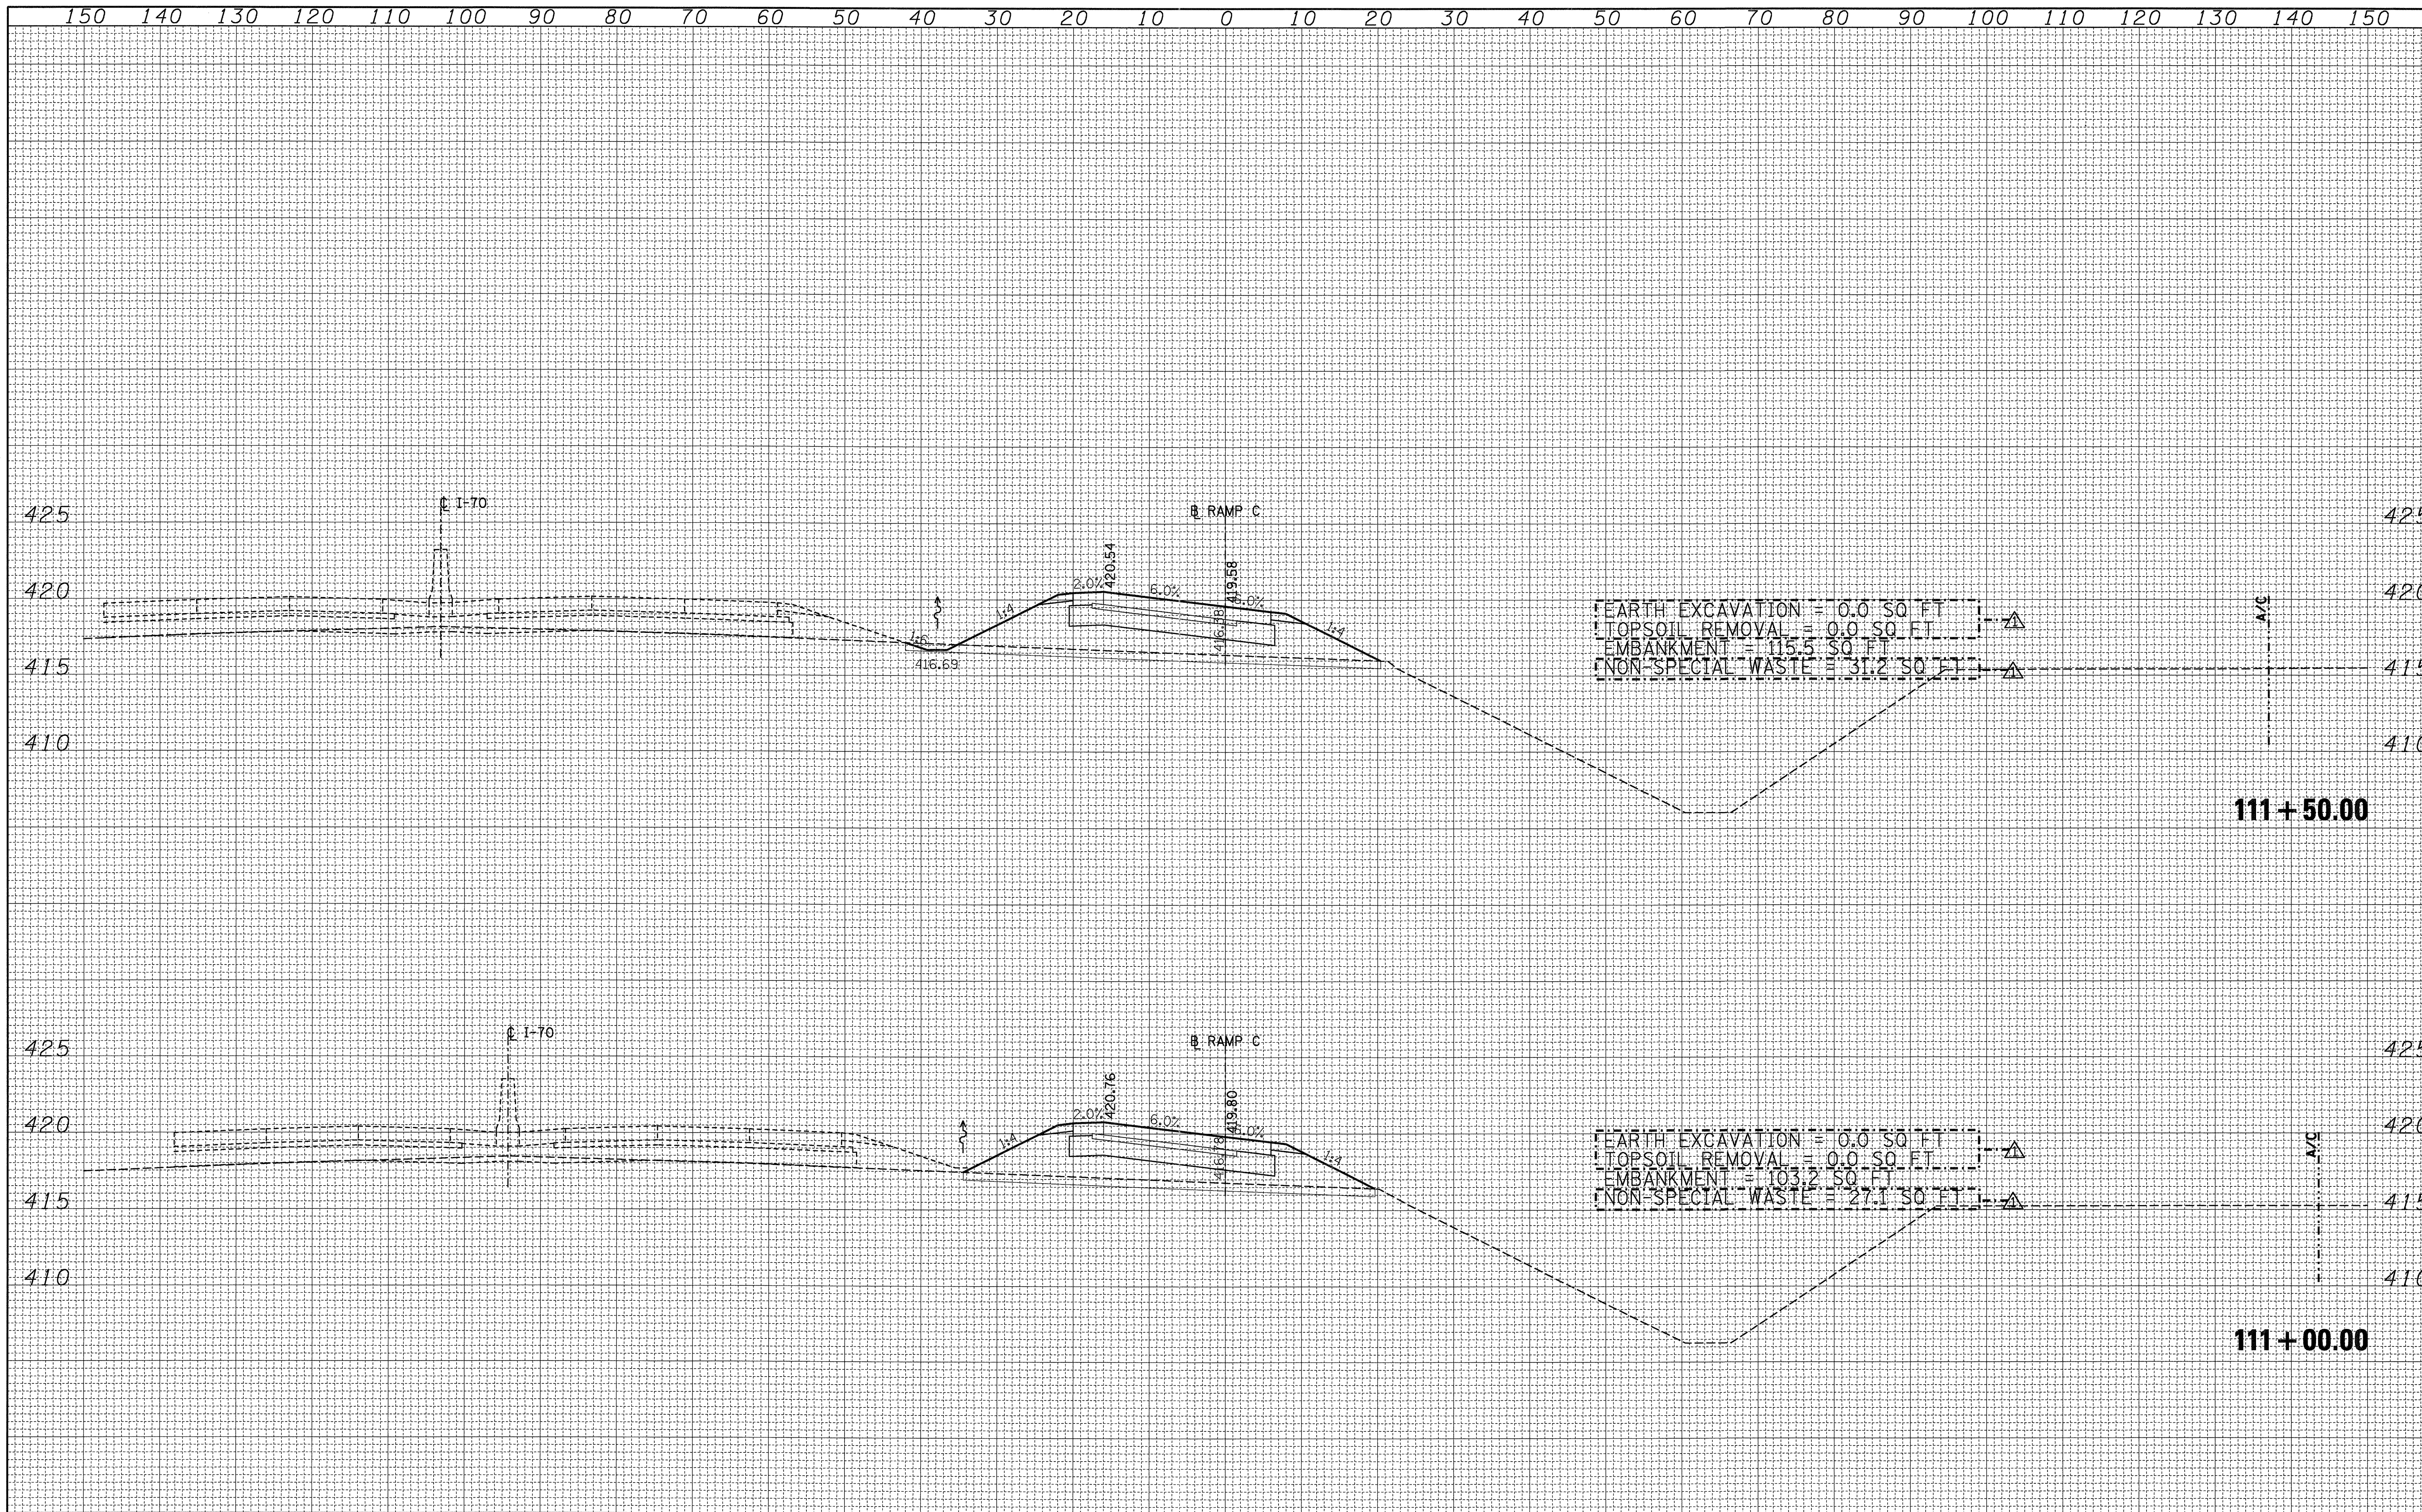

FILE NAME =
#FILE#

USER NAME = #USER#
DESIGNED - JB
DRAWN - AG
CHECKED - ACL
DATE - 10/21/11

REVISIONS
1 01/06/2012 JB
REVISIONS
REVISIONS
REVISIONS

STATE OF ILLINOIS
DEPARTMENT OF TRANSPORTATION

CROSS-SECTIONS
RAMP C

SCALE: SHEET NO. OF SHEETS STA. 111+00.00 TO STA. 111+50.00

| F.A. RTE. | SECTION | COUNTY | TOTAL SHEETS | SHEET NO. |
|--------------------|---------|-----------|--------------|-----------|
| 998 | 82-2-1K | ST. CLAIR | 353 | 278 |
| CONTRACT NO. 76E06 | | | | |

ILLINOIS FED. AID PROJECT