


DATE	
BY	
SURVEYED	
PLOTTED	
TEMPLATE	
NOTE BOOK	
AREAS	
AREAS CHECKED	
NO.	

DATE	
BY	
SURVEYED	
PLOTTED	
TEMPLATE	
NOTE BOOK	
AREAS	
AREAS CHECKED	
NO.	

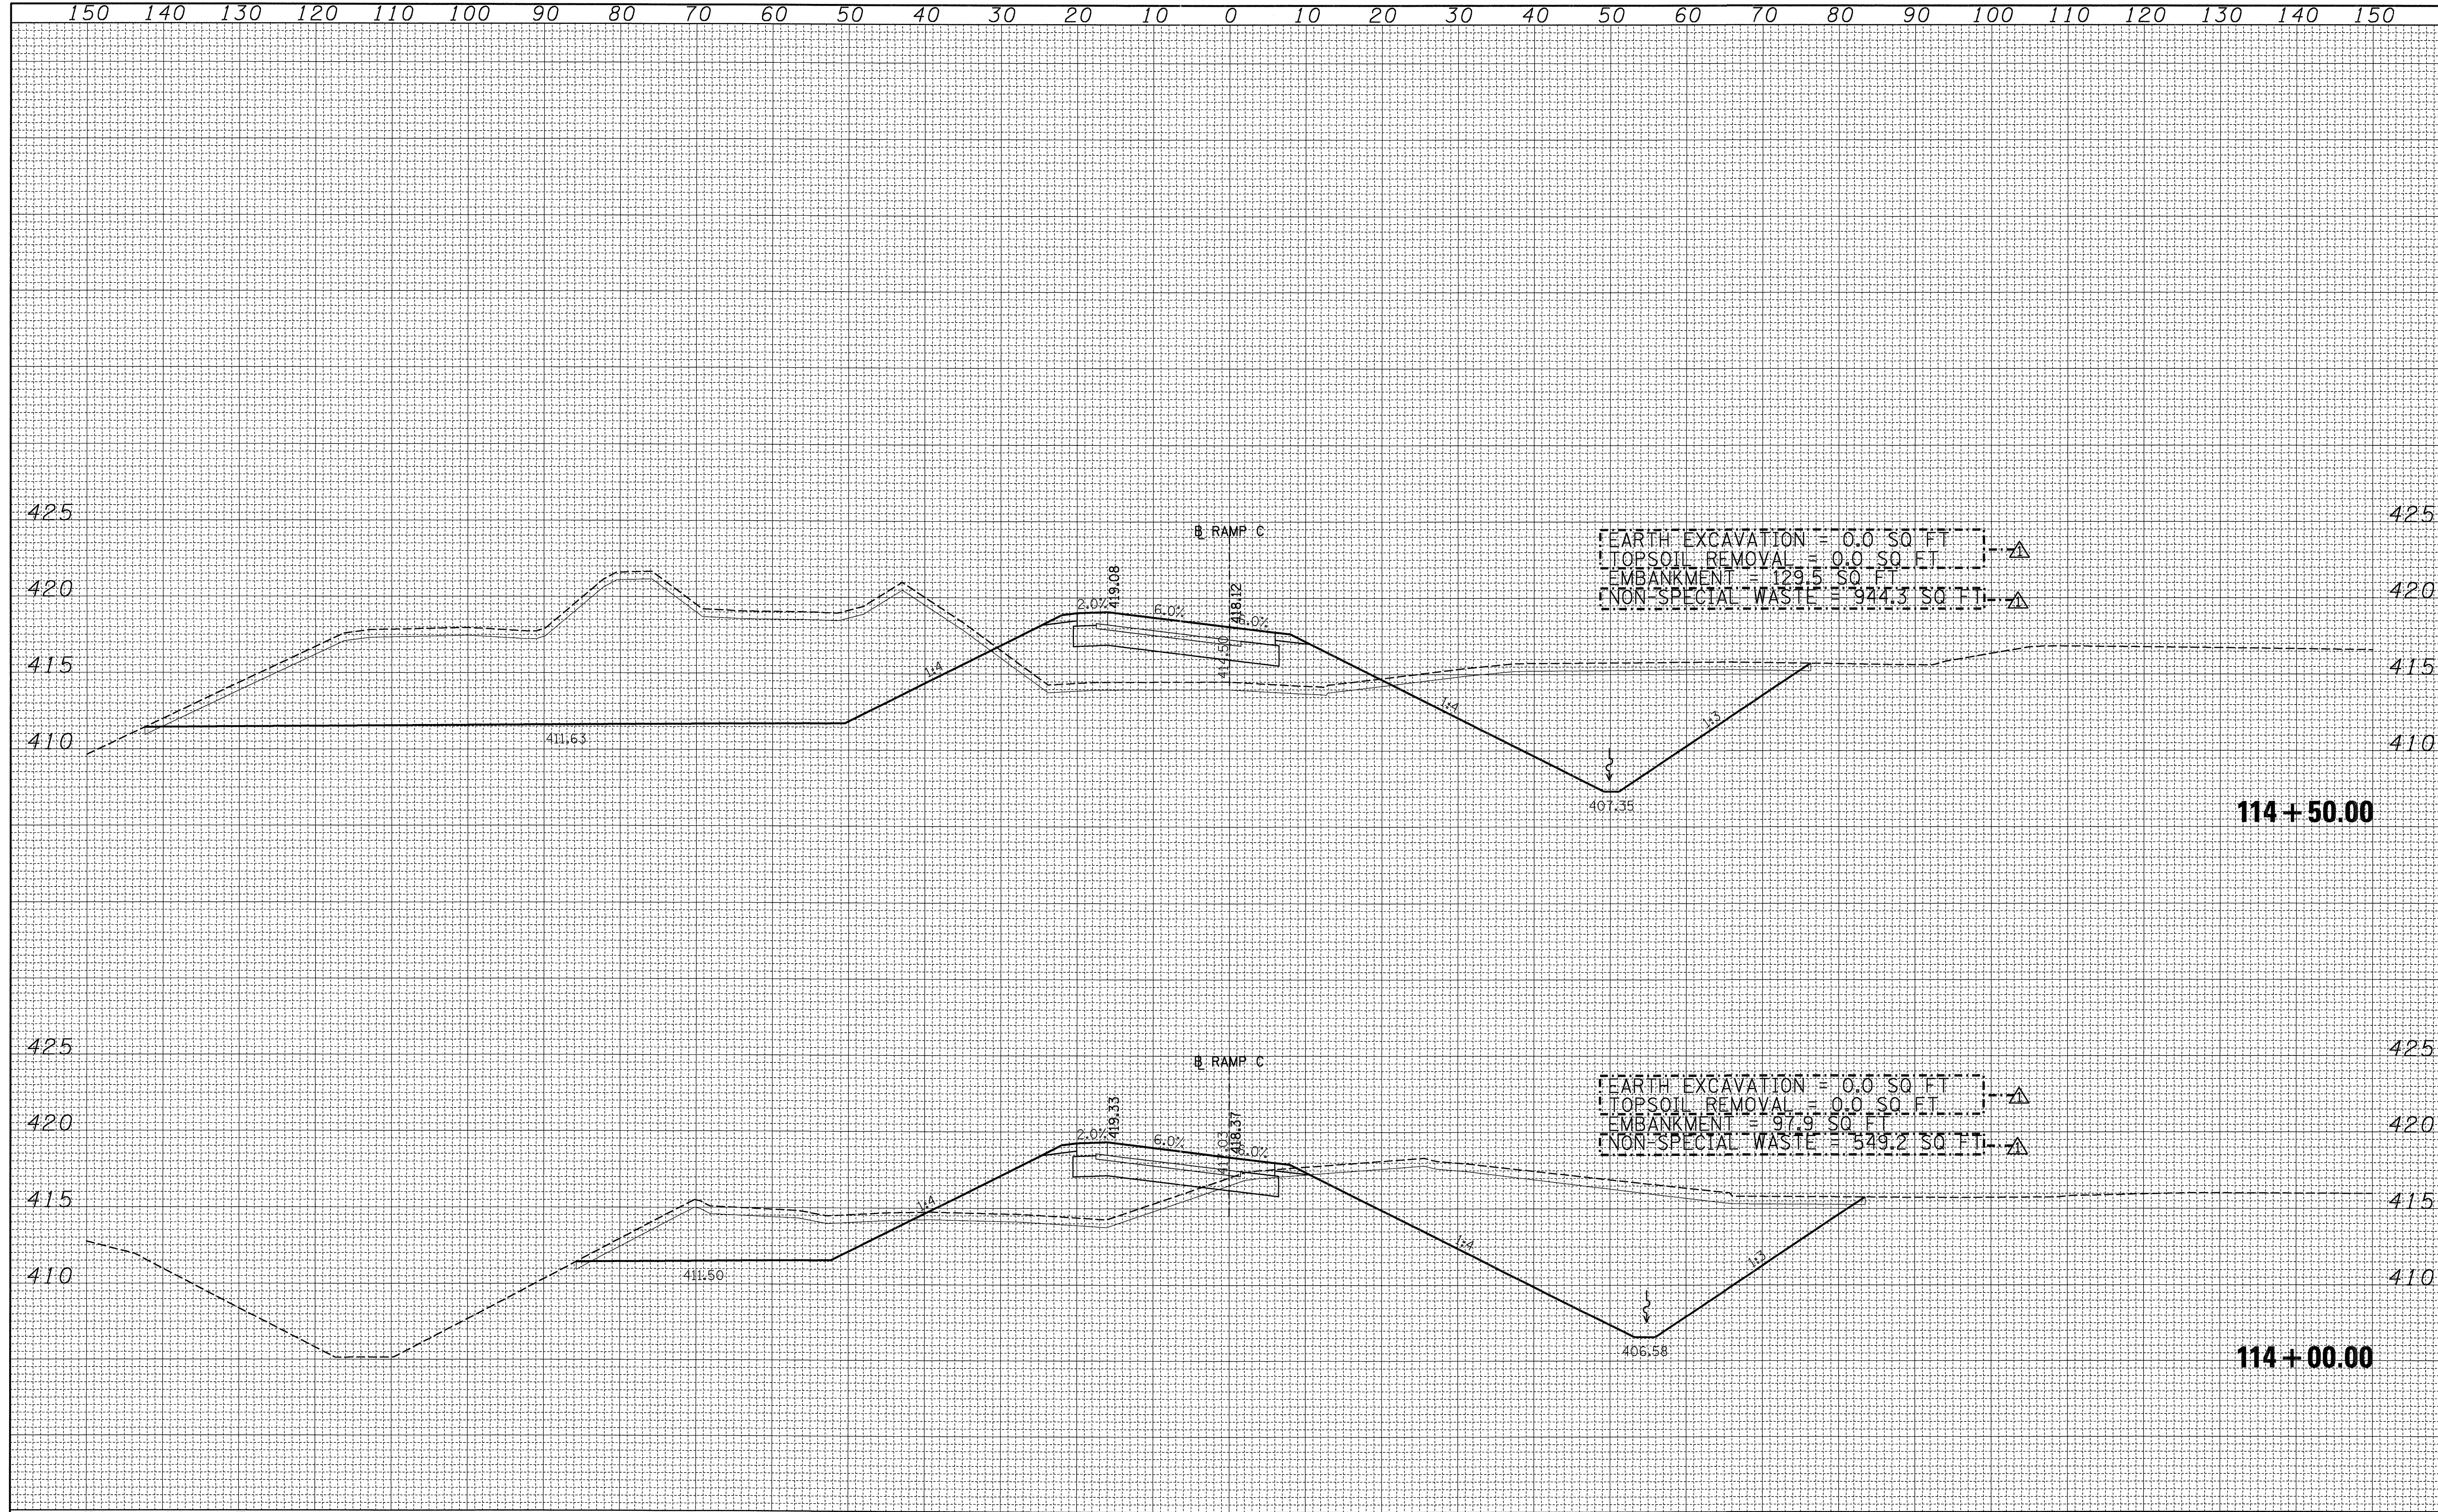

FILE NAME =
 FILEL

USER NAME = *USER*
 DESIGNED - JB
 DRAWN - AG
 CHECKED - ACL
 PLOT DATE = *DATE*
 DATE - 10/21/11

REVISED Δ 01/06/2012 JB
 REVISED -
 REVISED -
 REVISED -

**STATE OF ILLINOIS
 DEPARTMENT OF TRANSPORTATION**

**CROSS-SECTIONS
 RAMP C**

SCALE: SHEET NO. OF SHEETS STA. 114+00.00 TO STA. 114+50.00

F.A. RTE.	SECTION	COUNTY	TOTAL SHEETS	SHEET NO.
998	82-2-1K	ST. CLAIR	353	281
CONTRACT NO. 76E06				
ILLINOIS FED. AID PROJECT				