


DATE	
BY	
SURVEYED	
PLOTTED	
TEMPLATE	
NOTE BOOK	
AREAS	
CHECKED	
NO.	

DATE	
BY	
SURVEYED	
PLOTTED	
TEMPLATE	
NOTE BOOK	
AREAS	
CHECKED	
NO.	

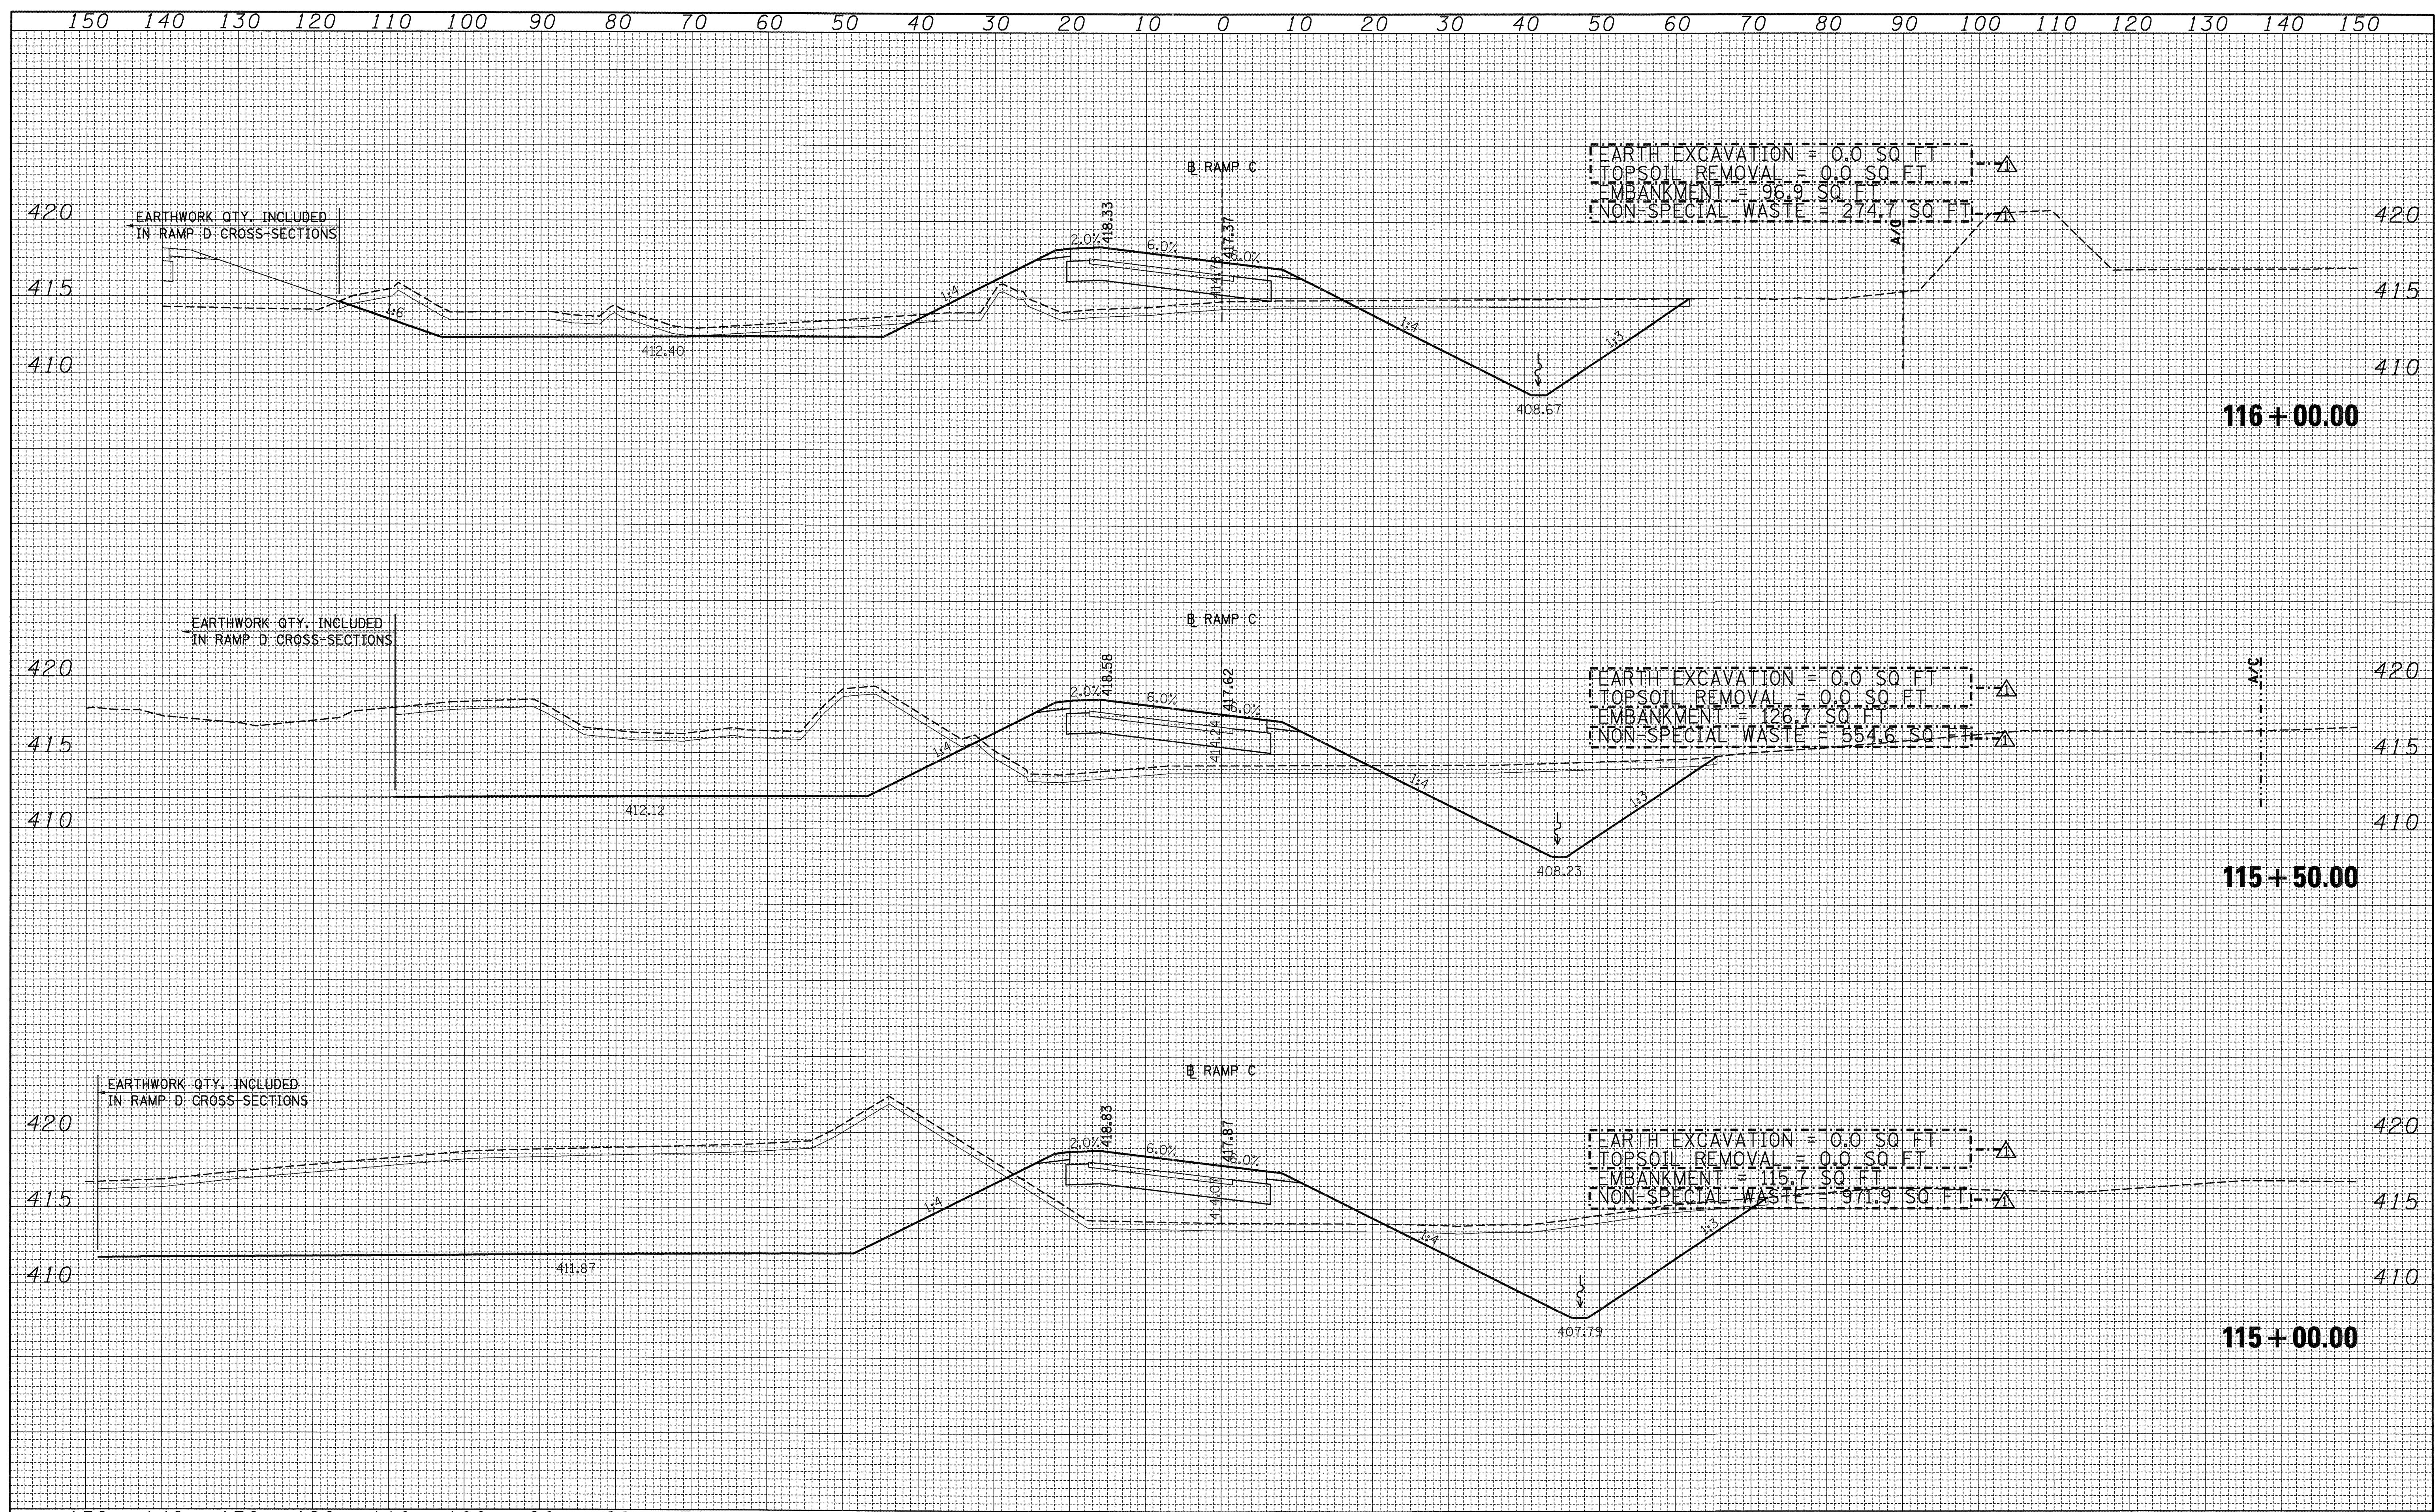

FILE NAME =	USER NAME = #USER#	DESIGNED - JB	REVISED Δ 01/06/2012 JB	STATE OF ILLINOIS DEPARTMENT OF TRANSPORTATION	CROSS-SECTIONS RAMP C				F.A. RTE.	SECTION	COUNTY	TOTAL SHEETS	SHEET NO.		
#FILEL#		DRAWN - AG	REVISED -		SCALE:	SHEET NO.	OF	SHEETS	STA. 115+00.00	TO STA. 116+00.00	998	82-2-1K	ST. CLAIR	353	282
		CHECKED - ACL	REVISED -		CONTRACT NO. 76E06										
		DATE - 10/21/11	REVISED -		ILLINOIS FED. AID PROJECT										