


BY	DATE
SURVEYED	
PLOTTED	
TEMPLATE	
AREAS	
CHECKED	
NO.	

BY	DATE
SURVEYED	
PLOTTED	
TEMPLATE	
AREAS	
CHECKED	
NO.	

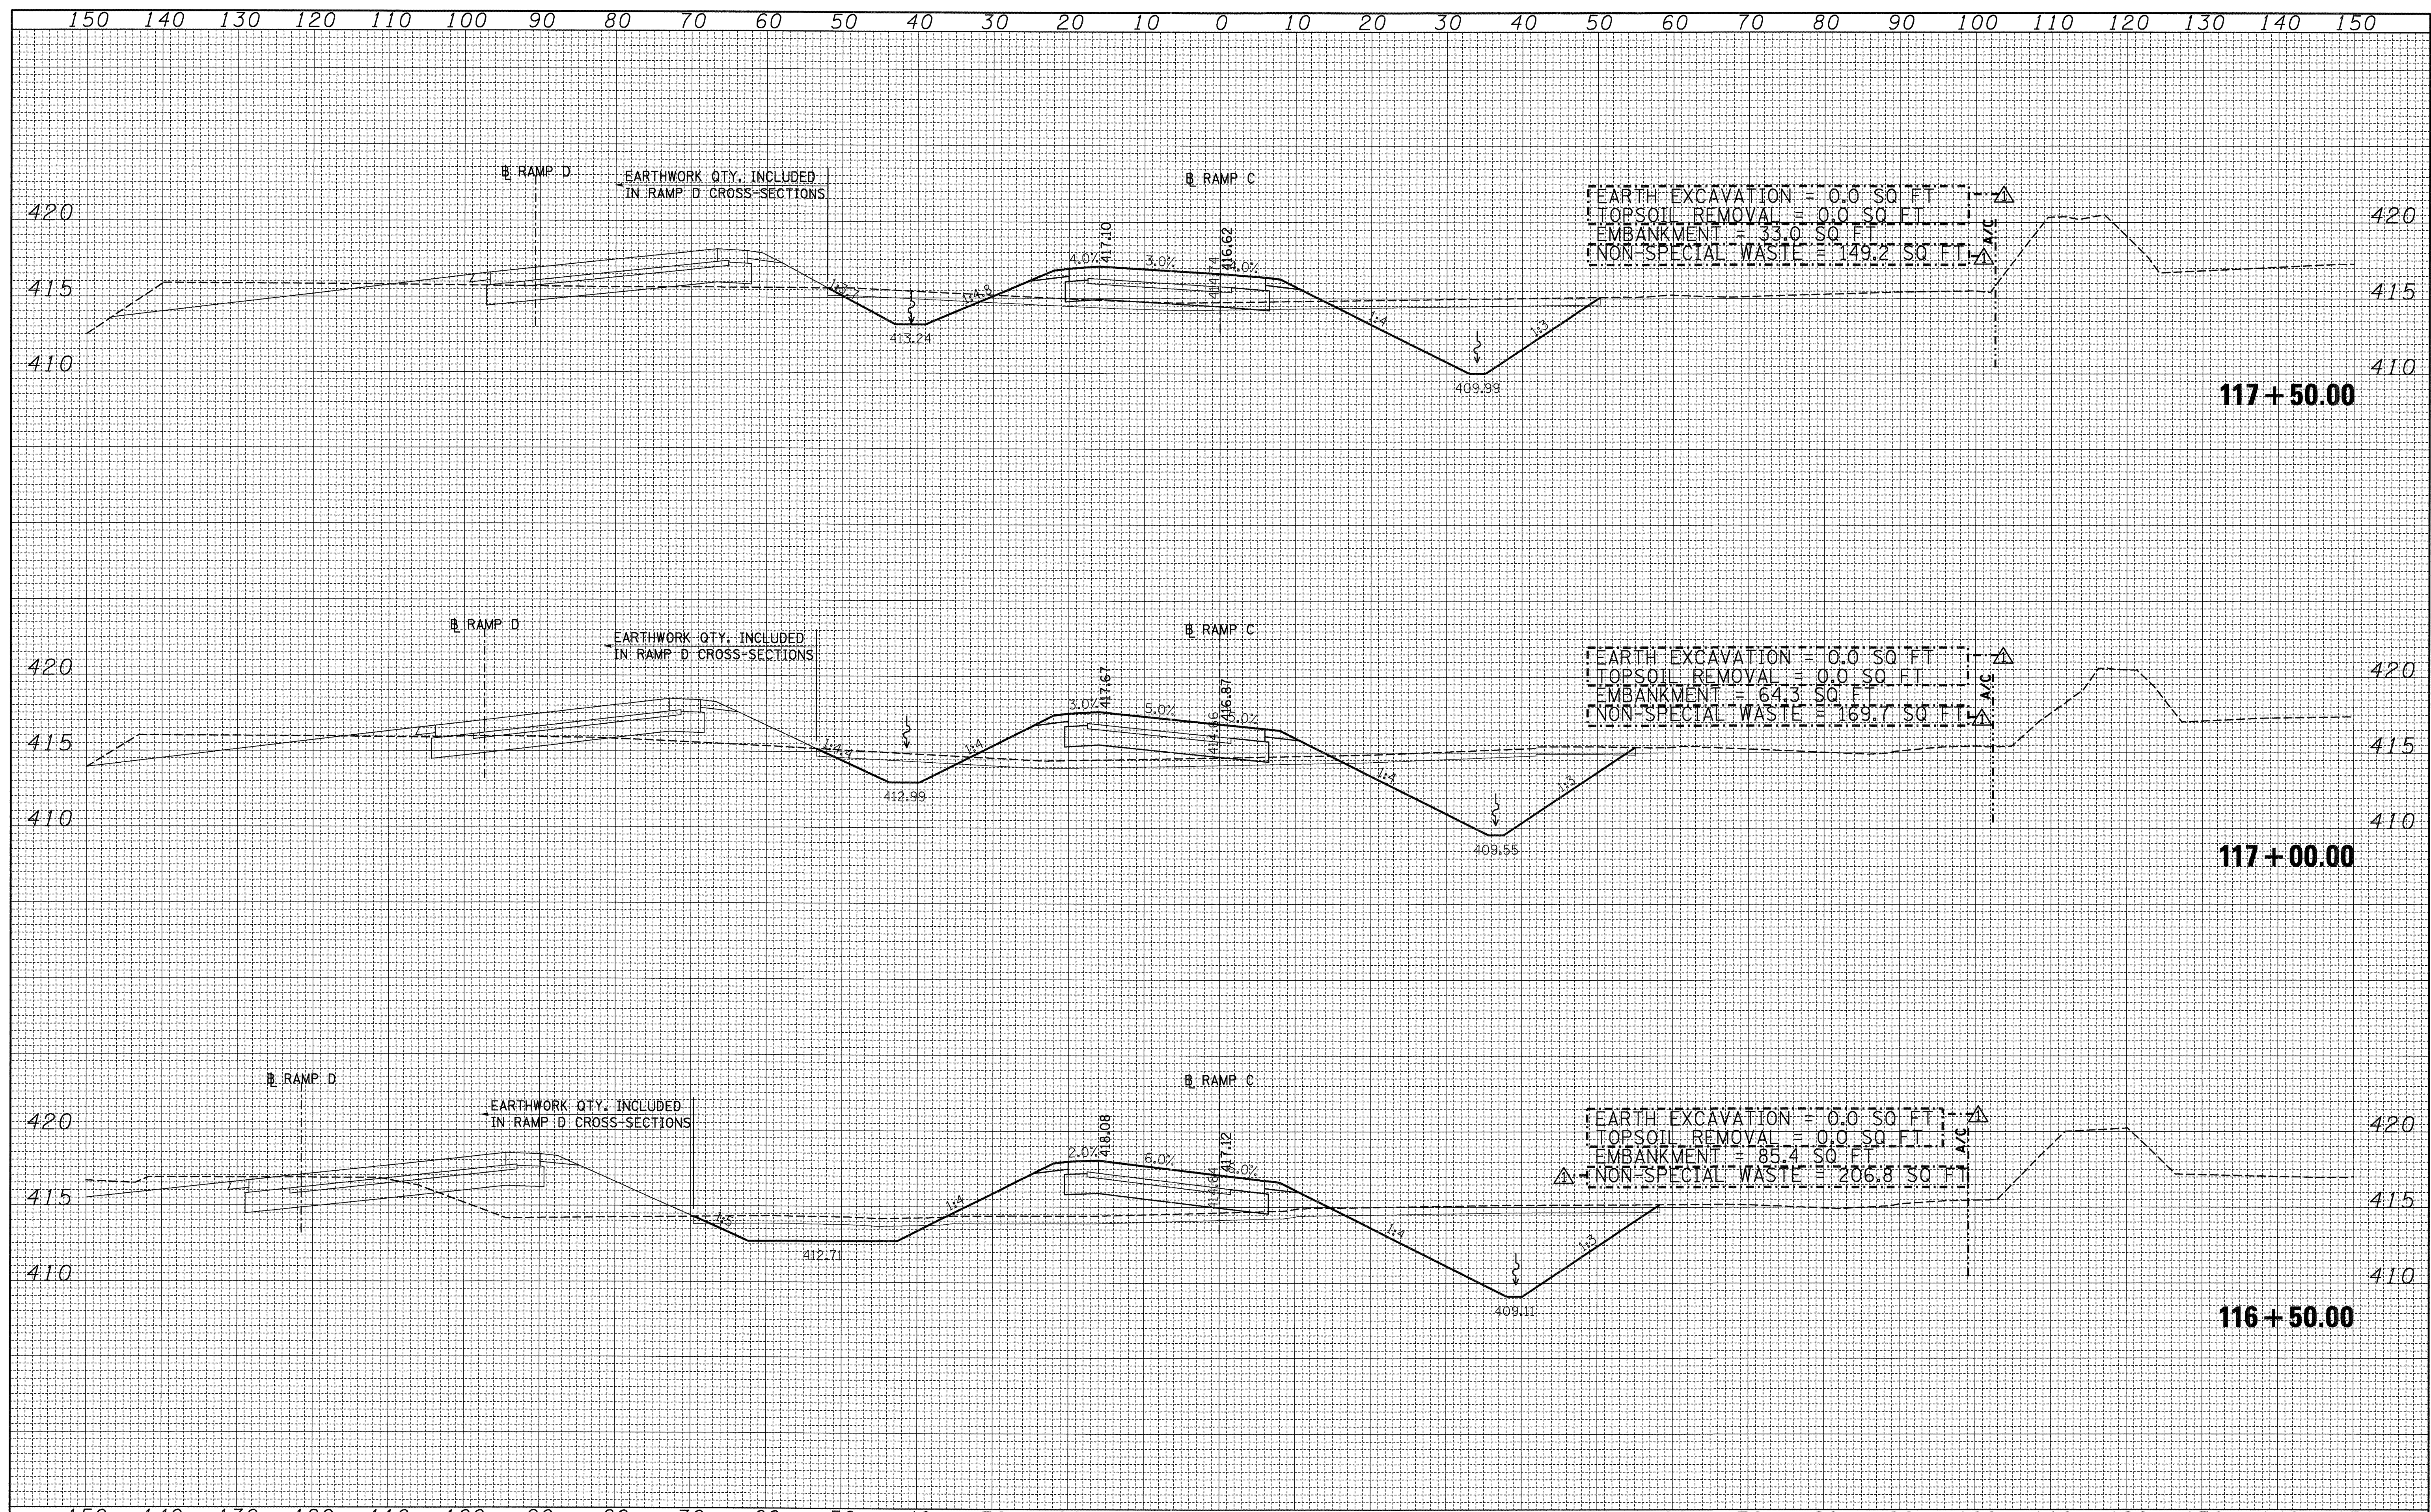

FILE NAME =	USER NAME = *USER*	DESIGNED - JB	REVISED Δ 01/06/2012 JB	STATE OF ILLINOIS DEPARTMENT OF TRANSPORTATION	CROSS-SECTIONS RAMP C				F.A. RTE. 998	SECTION 82-2-1K	COUNTY ST. CLAIR	TOTAL SHEETS 353	SHEET NO. 283
#FILE#	PLOT SCALE = *SCALE*	DRAWN - AG	REVISED -		SCALE:	SHEET NO.	OF	SHEETS	STA. 116+50.00	TO STA. 117+50.00	CONTRACT NO. 76E06		
	PLOT DATE = *DATE*	CHECKED - ACL	REVISED -		ILLINOIS FED. AID PROJECT								
		DATE - 10/21/11	REVISED -										