


DATE	
BY	
FINAL SURVEY	
SURVEYED	
PLOTTED	
TEMPLATE	
NOTE BOOK	
AREAS	
CHECKED	
NO.	

DATE	
BY	
ORIGINAL SURVEY	
SURVEYED	
PLOTTED	
TEMPLATE	
NOTE BOOK	
AREAS	
CHECKED	
NO.	

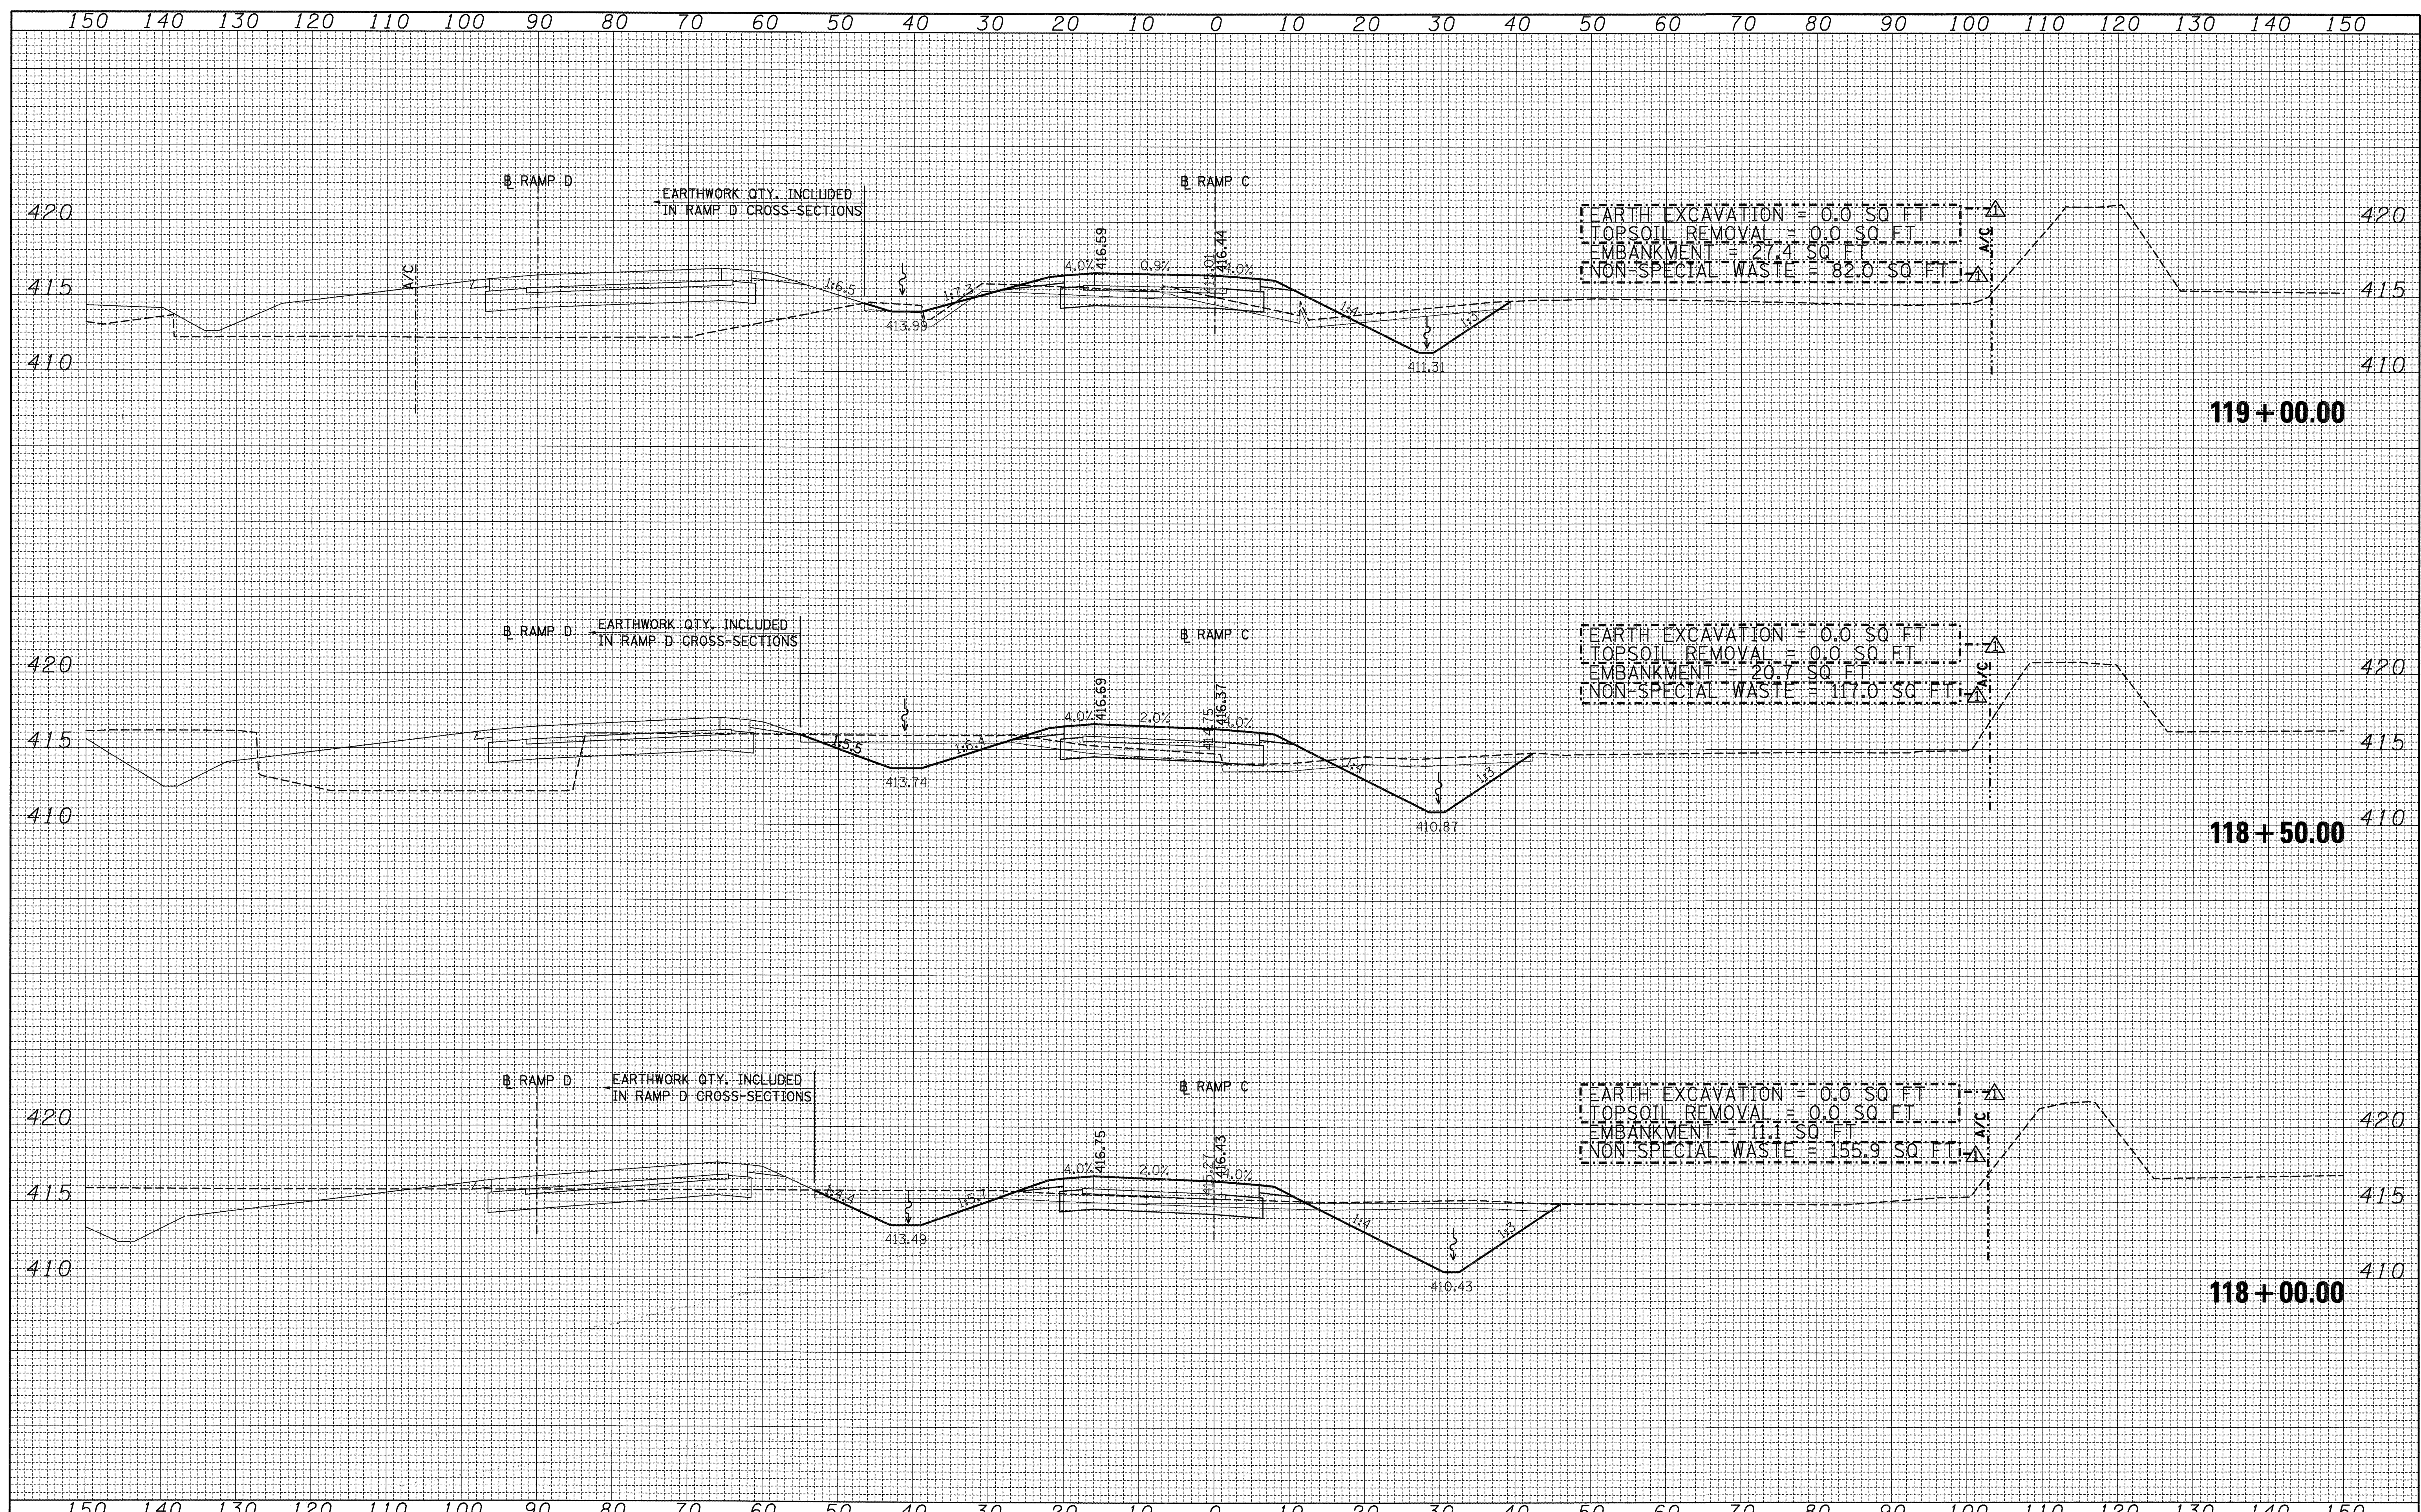

FILE NAME =	USER NAME = #USER#	DESIGNED - JB	REVISED $\Delta$ 01/06/2012 JB	<b>STATE OF ILLINOIS DEPARTMENT OF TRANSPORTATION</b>	<b>CROSS-SECTIONS RAMP C</b>			F.A. RTE.	SECTION	COUNTY	TOTAL SHEETS	SHEET NO.			
#FILEL#		DRAWN - AG	REVISED -		SCALE:	SHEET NO.	OF	SHEETS	STA. 118+00.00	TO STA. 119+00.00	998	82-2-1K	ST. CLAIR	353	284
		CHECKED - ACL	REVISED -		CONTRACT NO. 76E06										
		DATE - 10/21/11	REVISED -		ILLINOIS FED. AID PROJECT										