


FINAL SURVEY	SURVEYED	BY	DATE
NOTE BOOK	PLOTTED		
NO.	TEMPLATE		
	AREAS CHECKED		

ORIGINAL SURVEY	SURVEYED	BY	DATE
NOTE BOOK	PLOTTED		
NO.	TEMPLATE		
	AREAS CHECKED		

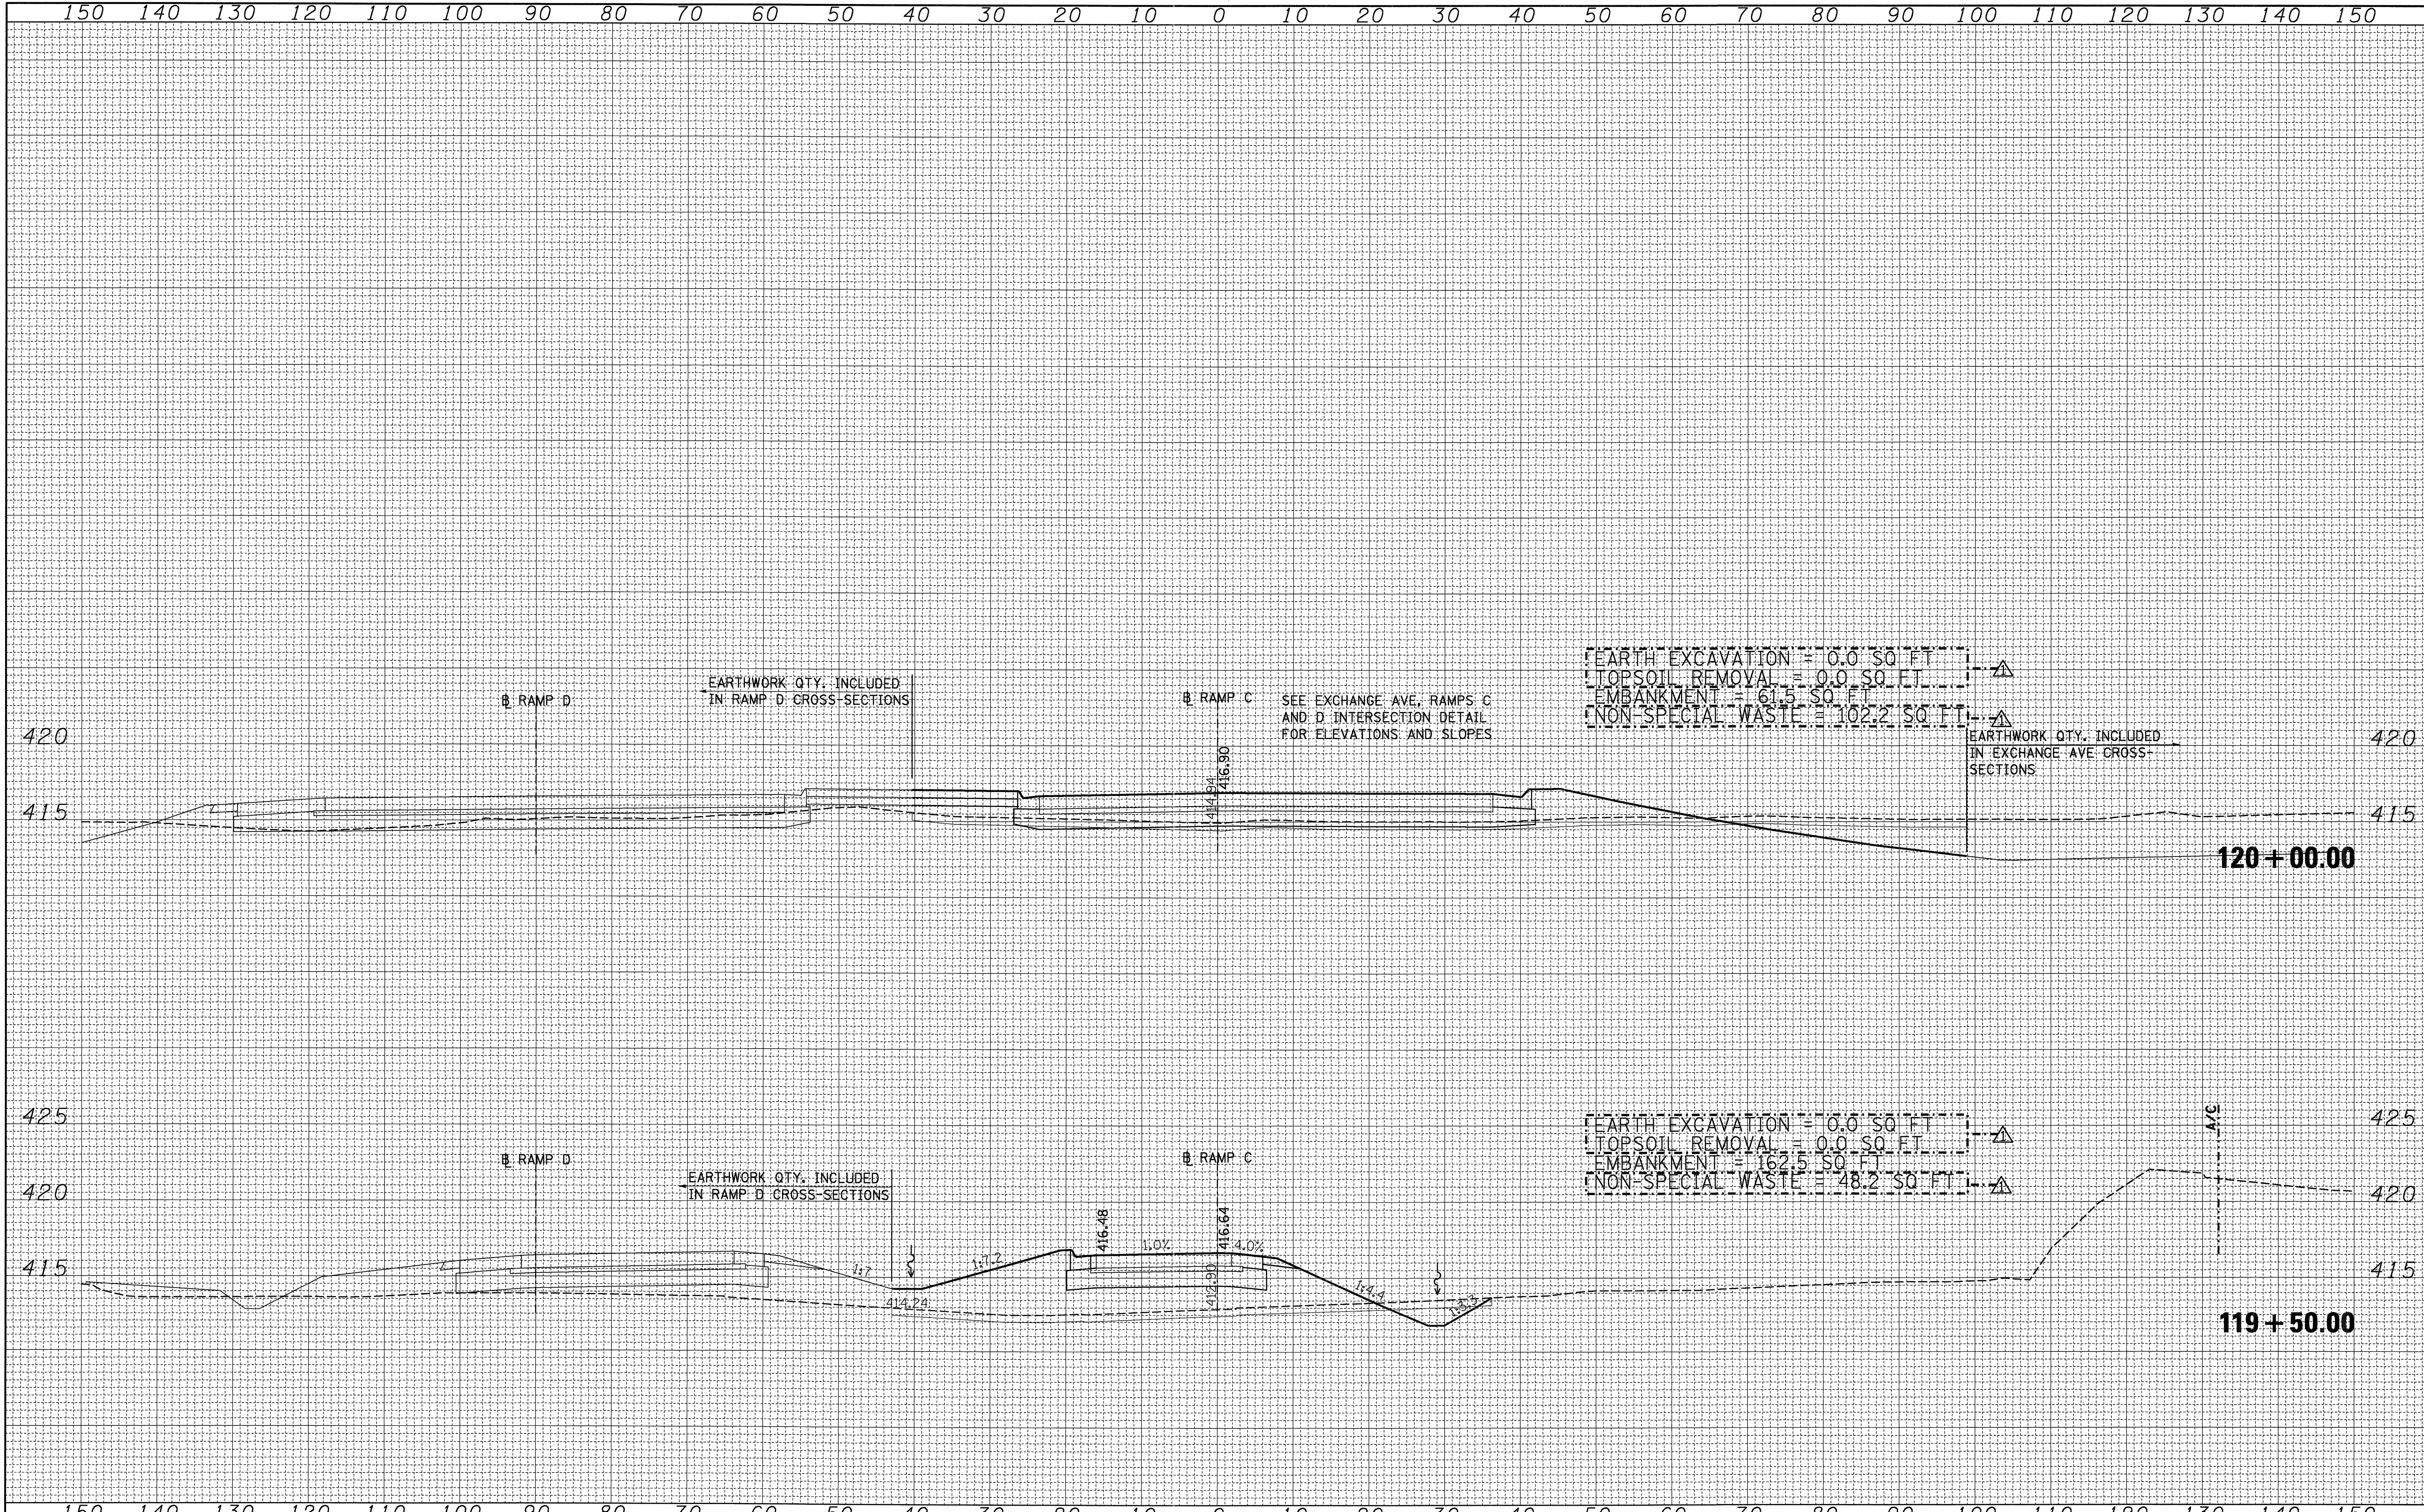

FILE NAME =	USER NAME = *USER*	DESIGNED - JB	REVISED Δ 01/06/2012 JB	STATE OF ILLINOIS DEPARTMENT OF TRANSPORTATION	CROSS-SECTIONS RAMP C				F.A. RTE.	SECTION	COUNTY	TOTAL SHEETS	SHEET NO.		
FILEL#		DRAWN - AG	REVISED -		SCALE:	SHEET NO.	OF	SHEETS	STA. 119+50.00	TO STA. 120+00.00	998	82-2-1K	ST. CLAIR	353	285
		CHECKED - ACL	REVISED -		CONTRACT NO. 76E06										
		DATE - 10/21/11	REVISED -		ILLINOIS FED. AID PROJECT										