


BY: _____ DATE: _____
 SURVEYED _____
 PLOTTED _____
 FINAL SURVEY TEMPLATE _____
 NO. _____

BY: _____ DATE: _____
 SURVEYED _____
 PLOTTED _____
 ORIGINAL SURVEY TEMPLATE _____
 NO. _____

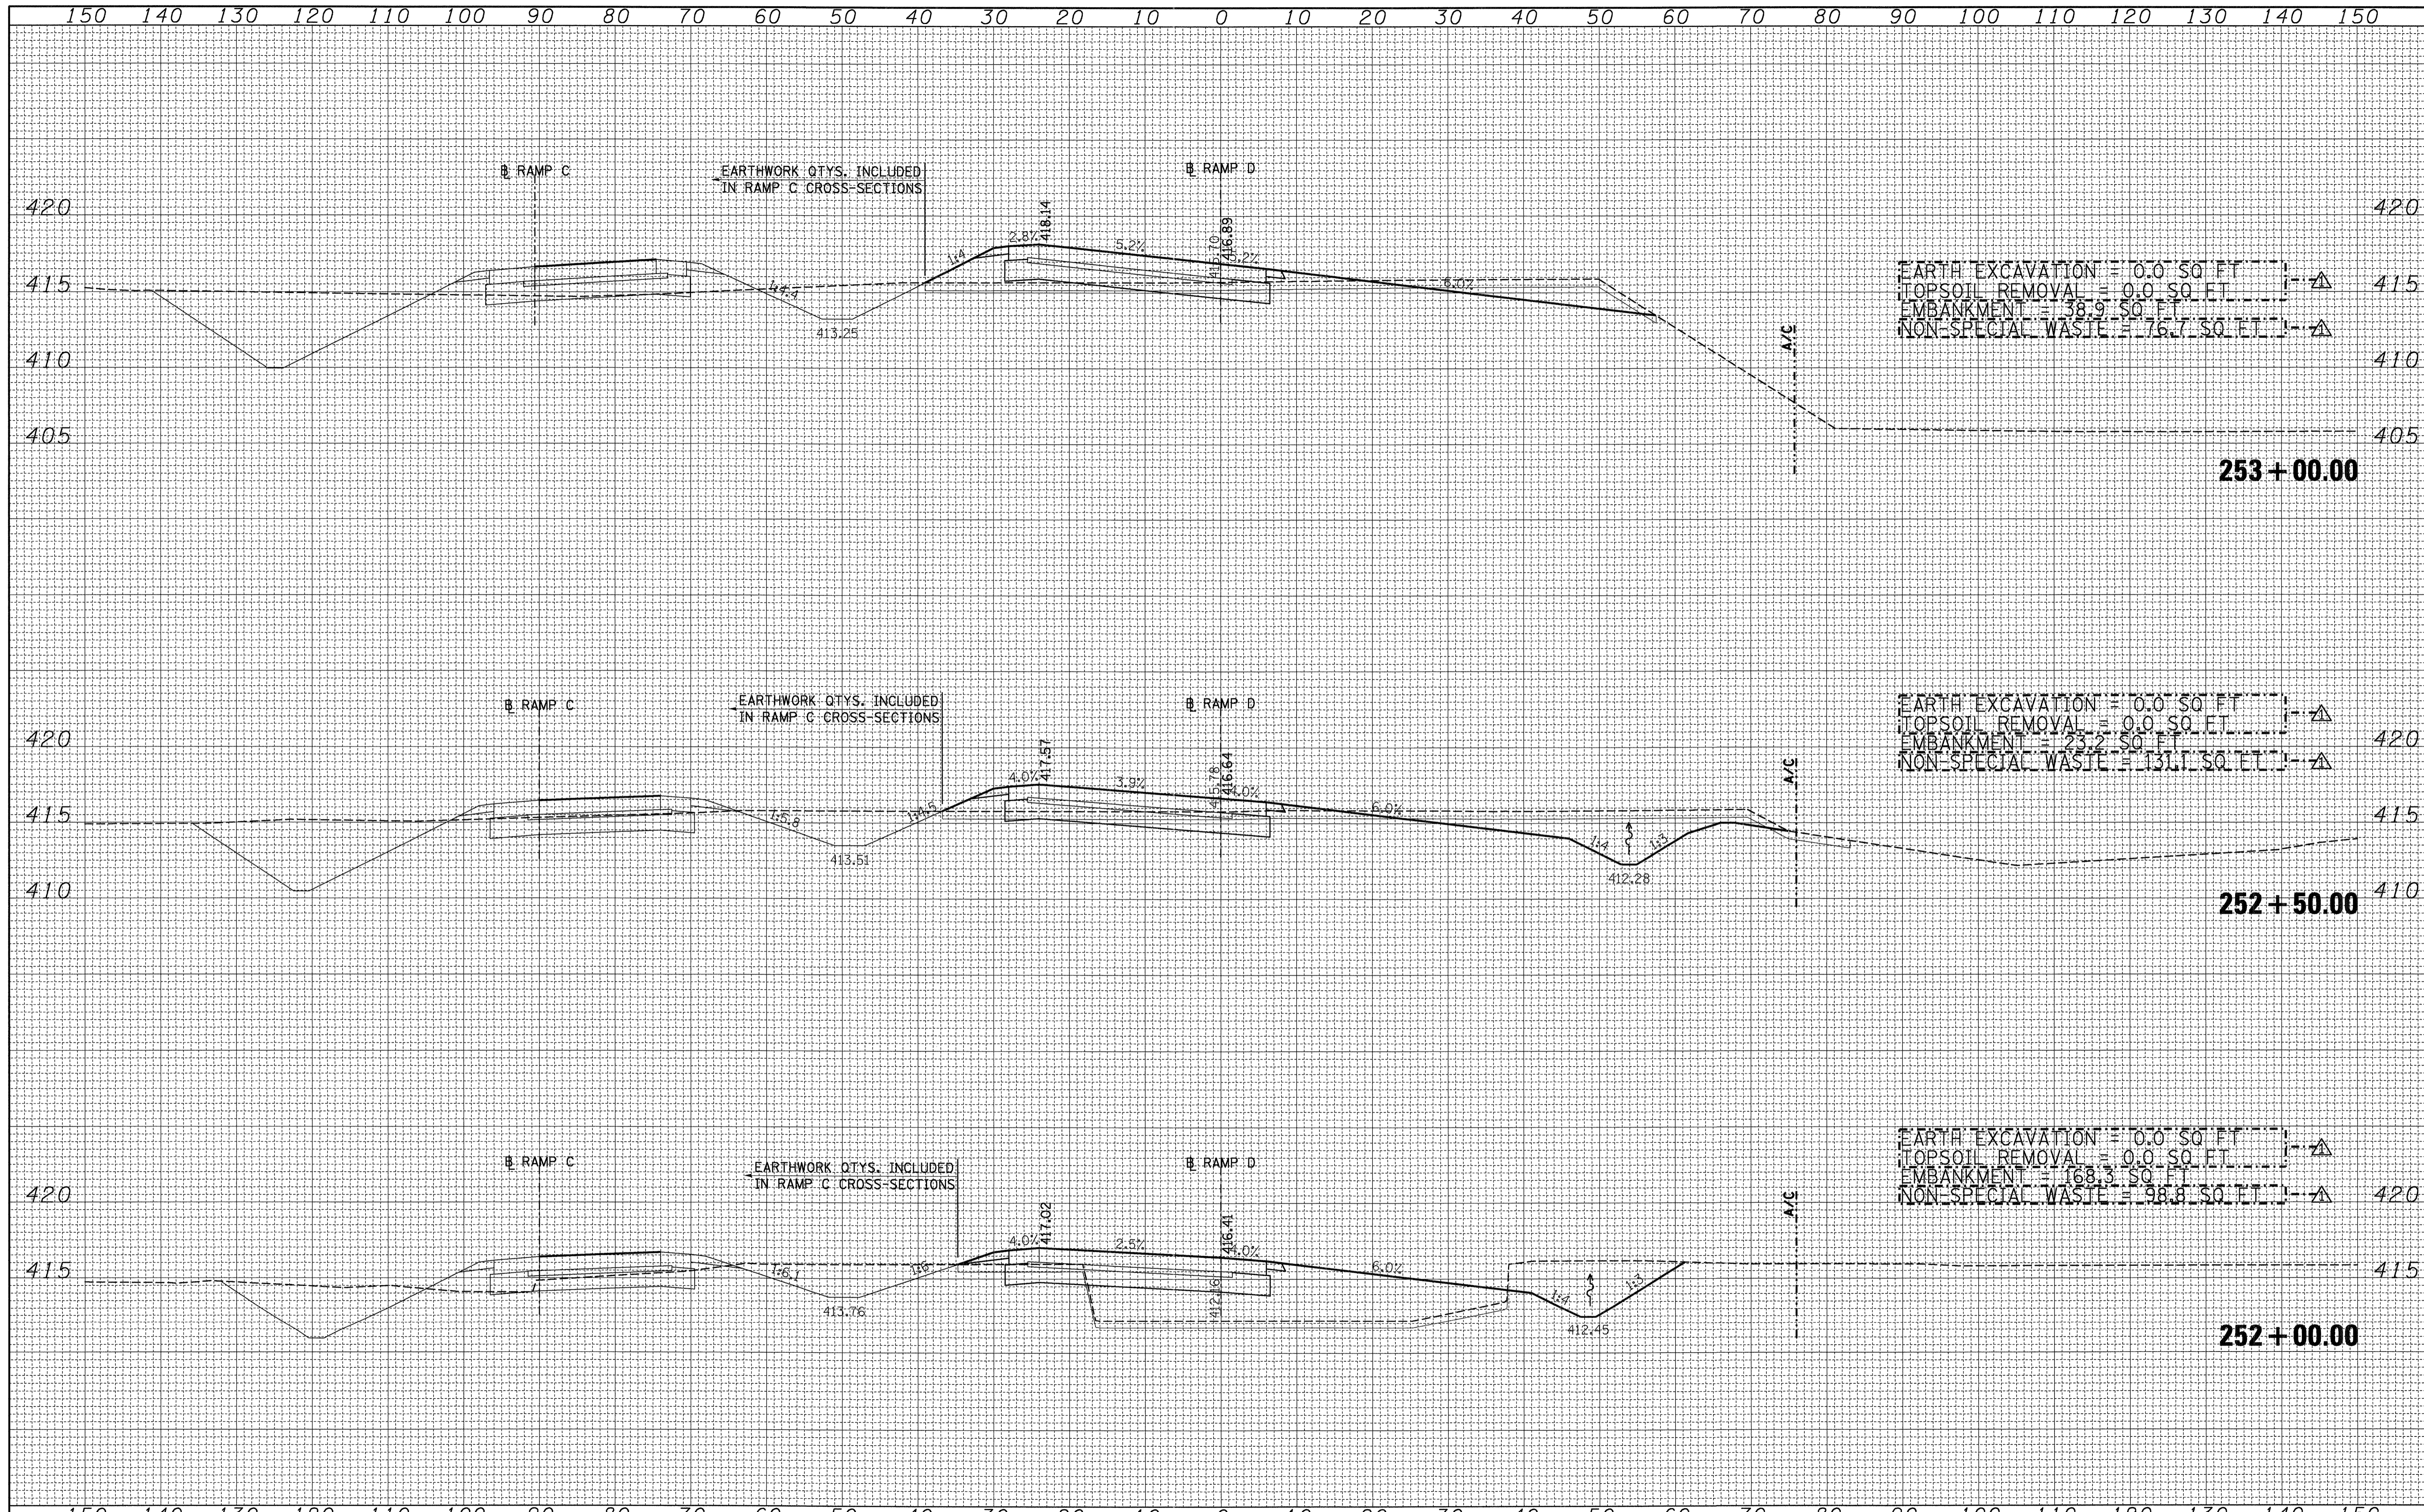

FILE NAME =	USER NAME = #USER#	DESIGNED - JB	REVISED - 01/06/2012 JB	STATE OF ILLINOIS DEPARTMENT OF TRANSPORTATION	CROSS-SECTIONS RAMP D				F.A. RTE.	SECTION	COUNTY	TOTAL SHEETS	SHEET NO.		
#FILE#		DRAWN - AG	REVISED -		SCALE:	SHEET NO.	OF	SHEETS	STA. 252+00.00	TO STA. 253+00.00	998	82-2-1K	ST. CLAIR	353	287
		CHECKED - ACL	REVISED -		CONTRACT NO. 76E06										
		DATE - 10/21/11	REVISED -		ILLINOIS FED. AID PROJECT										