


DATE	
BY	
FINAL SURVEY	
SURVEYED	
PLOTTED	
TEMPLATE	
NOTE BOOK	
AREAS	
CHECKED	
NO.	

DATE	
BY	
ORIGINAL SURVEY	
SURVEYED	
PLOTTED	
TEMPLATE	
NOTE BOOK	
AREAS	
CHECKED	
NO.	

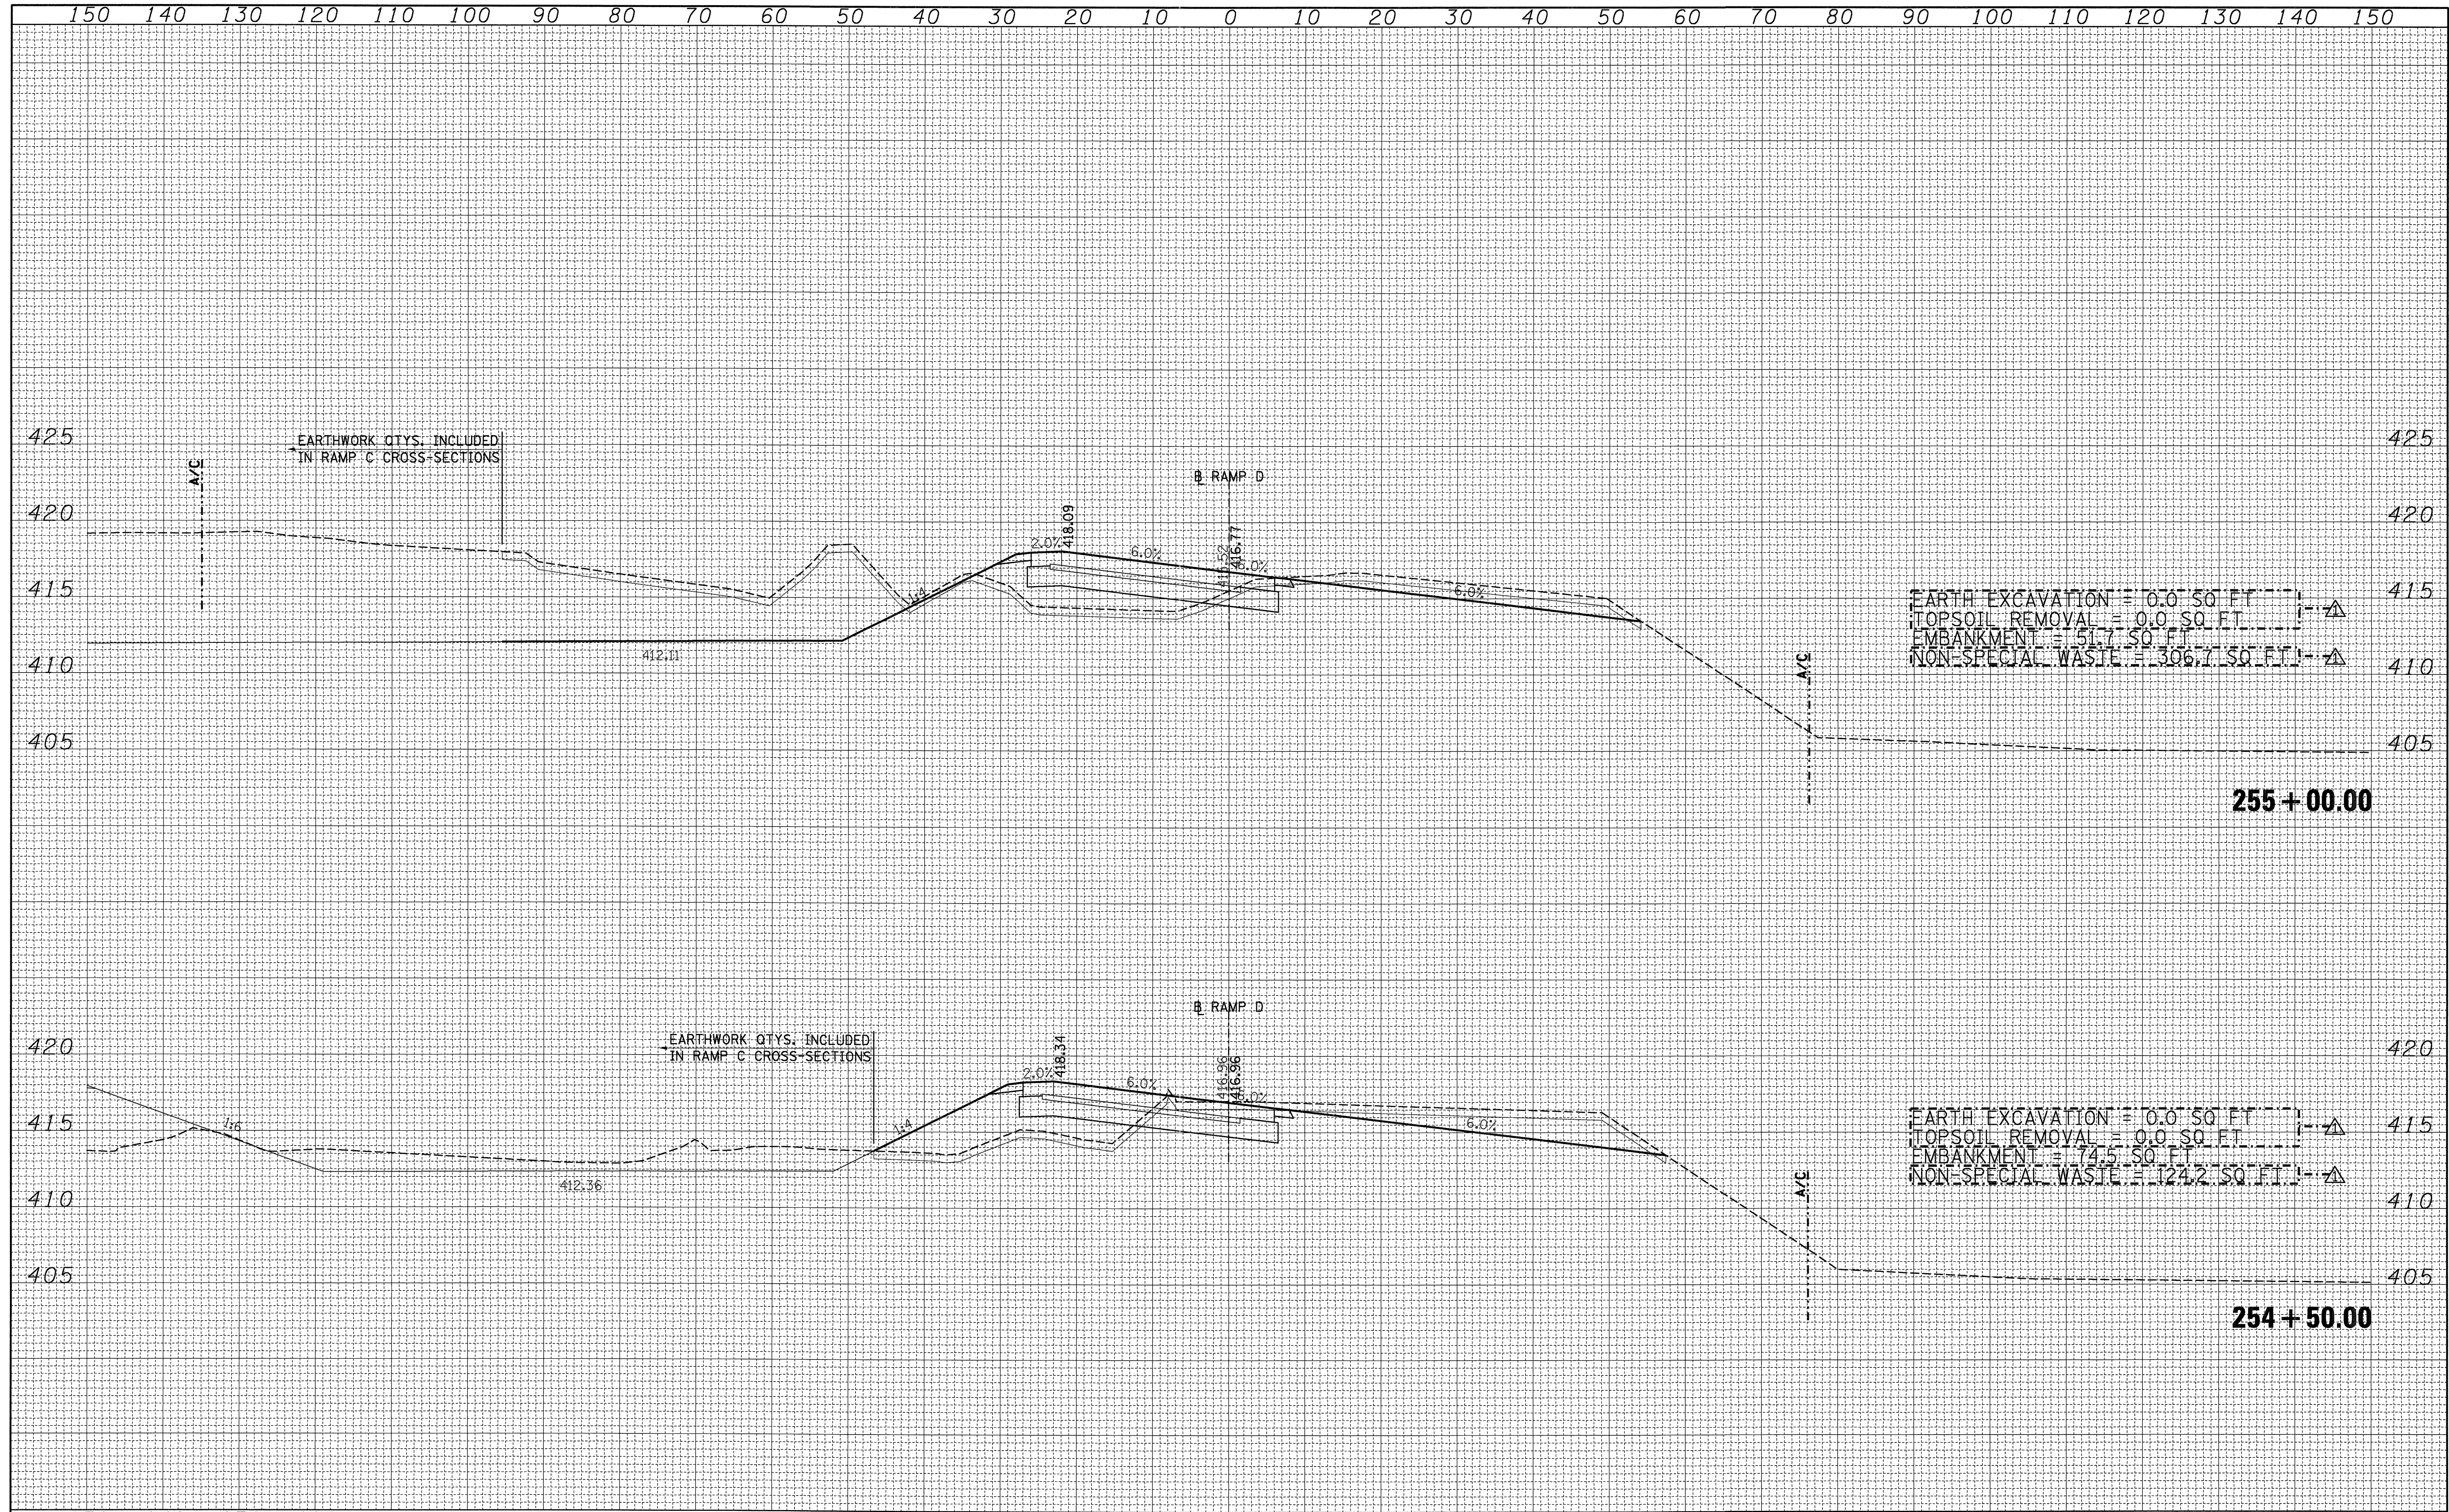

EARTHWORK QTYs. INCLUDED
IN RAMP C CROSS-SECTIONS

EARTH EXCAVATION = 0.0 SQ. FT.
TOPSOIL REMOVAL = 0.0 SQ. FT.
EMBANKMENT = 51.7 SQ. FT.
NON-SPECIAL WASTE = 306.7 SQ. FT.

EARTHWORK QTYs. INCLUDED
IN RAMP C CROSS-SECTIONS

EARTH EXCAVATION = 0.0 SQ. FT.
TOPSOIL REMOVAL = 0.0 SQ. FT.
EMBANKMENT = 74.5 SQ. FT.
NON-SPECIAL WASTE = 124.2 SQ. FT.

FILE NAME =	USER NAME = #USER#	DESIGNED - JB	REVISED Δ 01/06/2012 JB	STATE OF ILLINOIS DEPARTMENT OF TRANSPORTATION	CROSS-SECTIONS RAMP D				F.A. RTE.	SECTION	COUNTY	TOTAL SHEETS	SHEET NO.		
#FILEL#	PLOT SCALE = #SCALE#	DRAWN - AG	REVISED -		SCALE:	SHEET NO.	OF	SHEETS	STA. 254+50.00	TO STA. 255+00.00	998	82-2-1K	ST. CLAIR	353	289
	PLOT DATE = #DATE#	CHECKED - ACL	REVISED -		CONTRACT NO. 76E06										
		DATE - 10/21/11	REVISED -		ILLINOIS FED. AID PROJECT										