
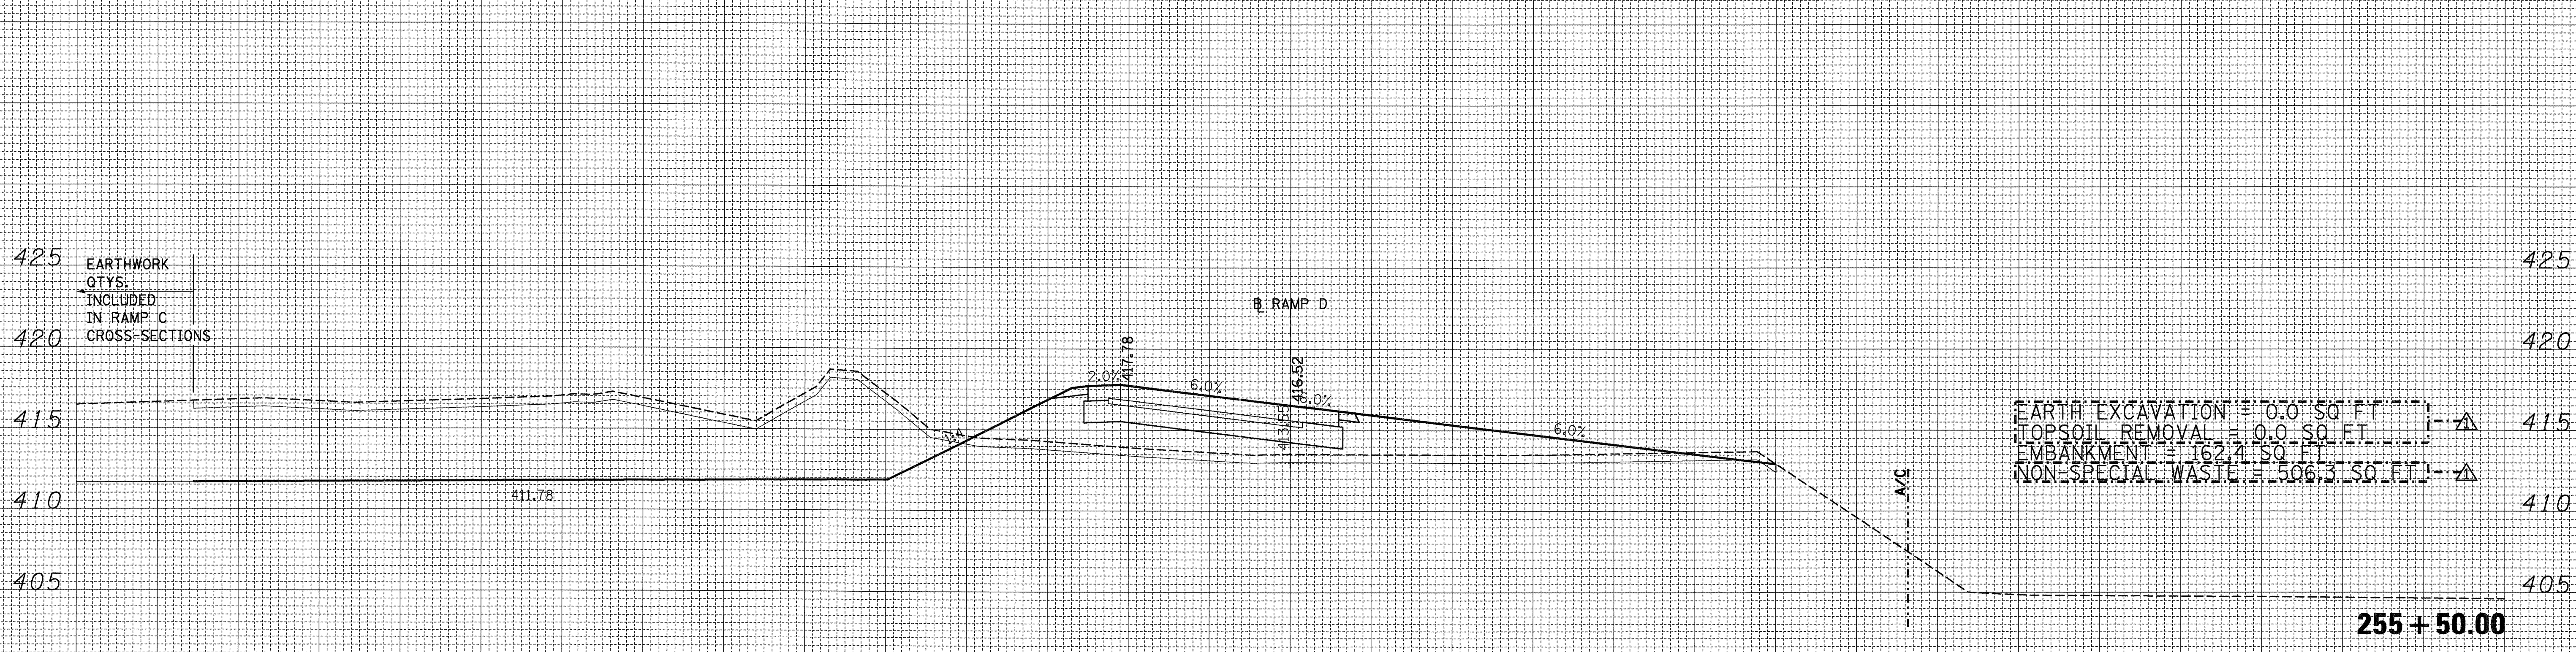


DATE	
BY	
FINAL SURVEY	SURVEYED
NOTE BOOK	PLOTTED
NO.	TEMPLATE
	AREAS CHECKED
	AREAS CHECKED

DATE	
BY	
ORIGINAL SURVEY	SURVEYED
NOTE BOOK	PLOTTED
NO.	TEMPLATE
	AREAS CHECKED
	AREAS CHECKED

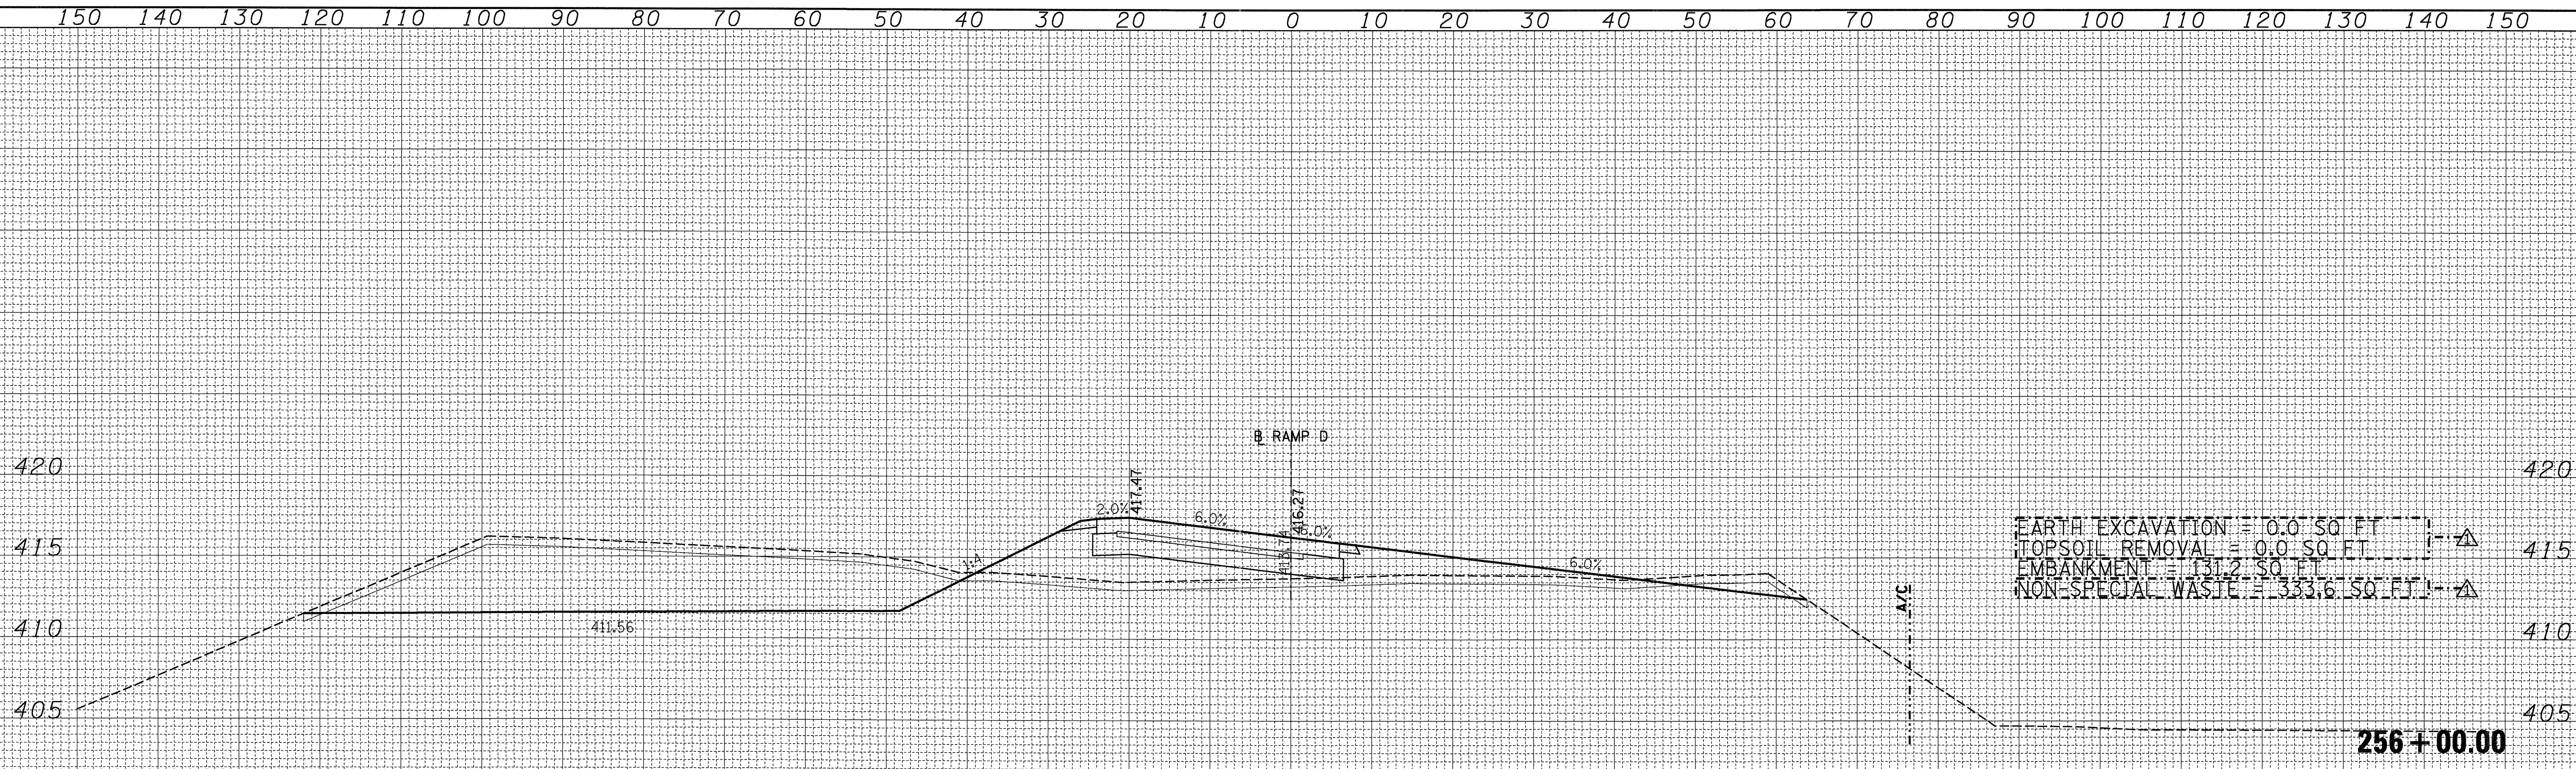

FILE NAME =	USER NAME = #USER#	DESIGNED - JB	REVISED $\Delta$ 01/06/2012 JB	<b>STATE OF ILLINOIS DEPARTMENT OF TRANSPORTATION</b>	<b>CROSS-SECTIONS RAMP D</b>		F.A. RTE.	SECTION	COUNTY	TOTAL SHEETS	SHEET NO.	
%FILEL*		DRAWN - AG	REVISED -		SCALE:	SHEET NO. OF SHEETS	STA. 255+50.00 TO STA. 256+00.00	998	82-2-1K	ST. CLAIR	353	290
	PLOT SCALE = %SCALE*	CHECKED - ACL	REVISED -									
	PLOT DATE = %DATE*	DATE - 10/21/11	REVISED -									
											CONTRACT NO. 76E06	
											ILLINOIS FED. AID PROJECT	