


DATE	
BY	
SURVEYED	
PLOTTED	
TEMPLATE	
NOTE BOOK	
AREAS CHECKED	
NO.	

DATE	
BY	
SURVEYED	
PLOTTED	
TEMPLATE	
NOTE BOOK	
AREAS CHECKED	
NO.	

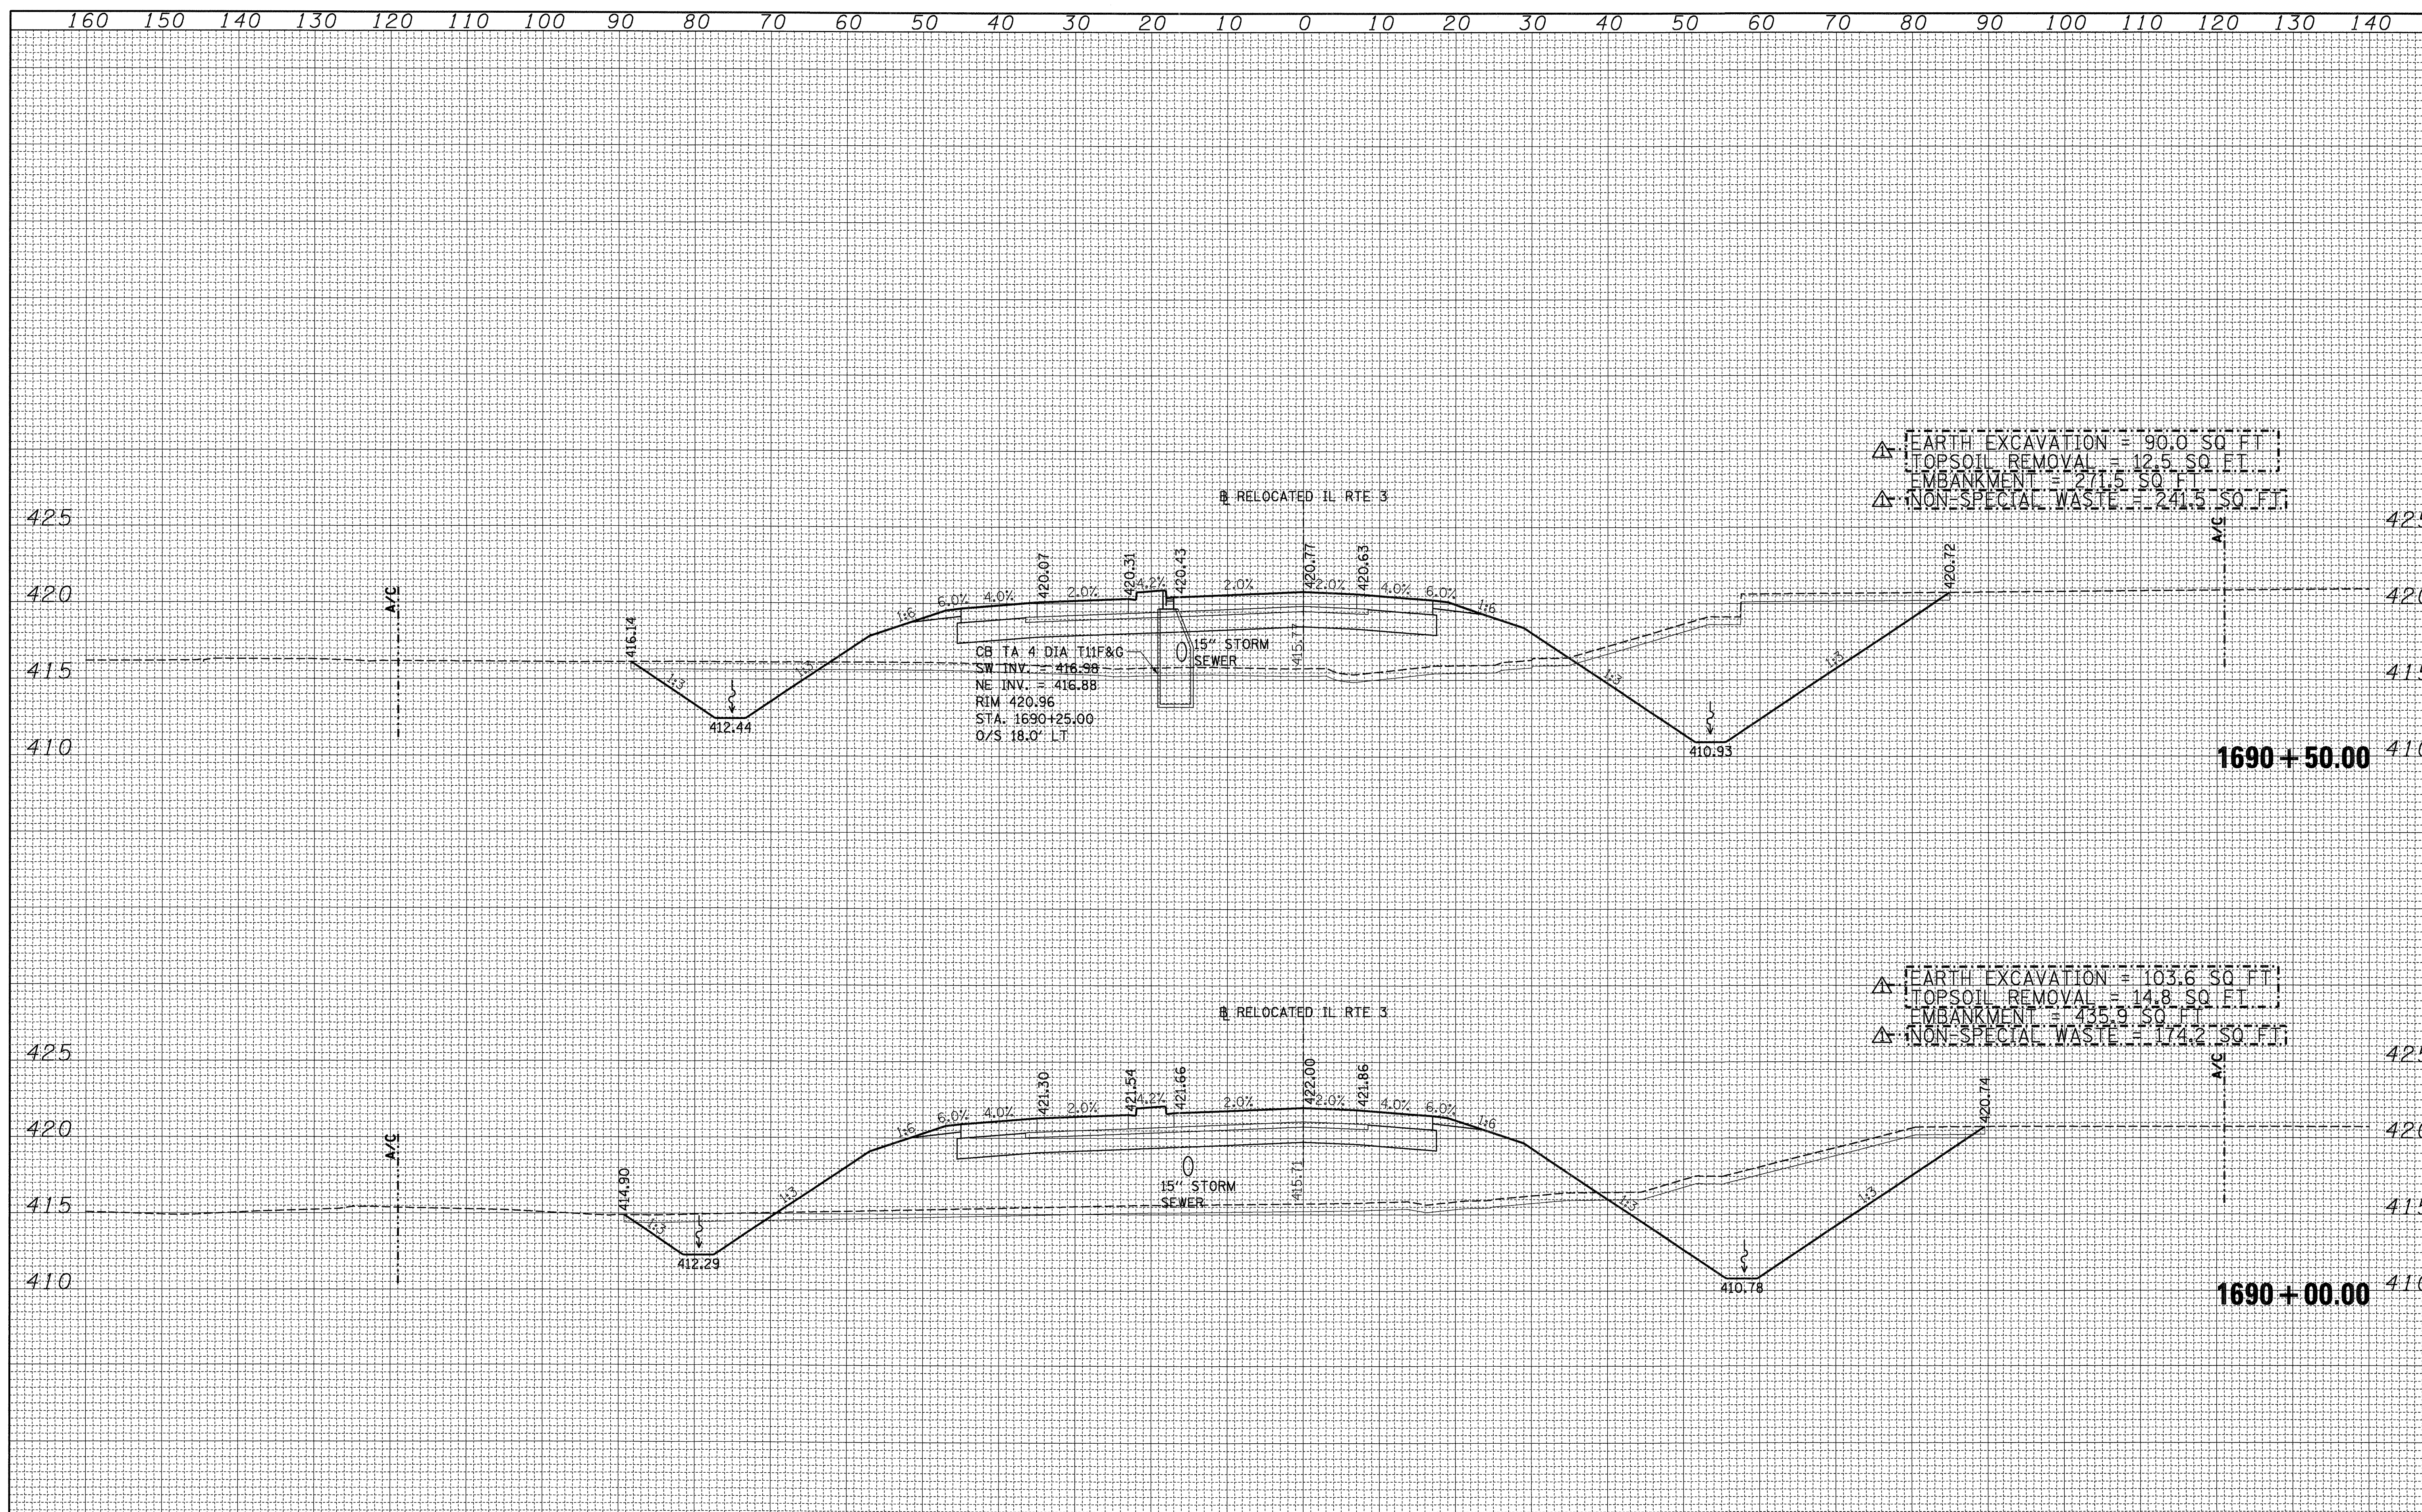

FILE NAME =	USER NAME = *USER*	DESIGNED - JB	REVISED Δ 01/06/2012 JB	STATE OF ILLINOIS DEPARTMENT OF TRANSPORTATION	CROSS SECTIONS RELOCATED IL ROUTE 3			F.A. RTE. 998	SECTION 82-2-1K	COUNTY ST. CLAIR	TOTAL SHEETS 353	SHEET NO. 311
FILEL		DRAWN - AG	REVISED -		SCALE:	SHEET NO.	OF	SHEETS	STA. 1690+00.00 TO STA. 1690+50.00	CONTRACT NO. 76E06		
		CHECKED - ACL	REVISED -									
		DATE - 10/21/11	REVISED -		ILLINOIS FED. AID PROJECT							