


FINAL	SURVEYED	DATE
SURVEY	PLOTTED	BY
NOTE BOOK	TEMPLATE	
NO.	AREAS CHECKED	

ORIGINAL	SURVEYED	DATE
SURVEY	PLOTTED	BY
NOTE BOOK	TEMPLATE	
NO.	AREAS CHECKED	

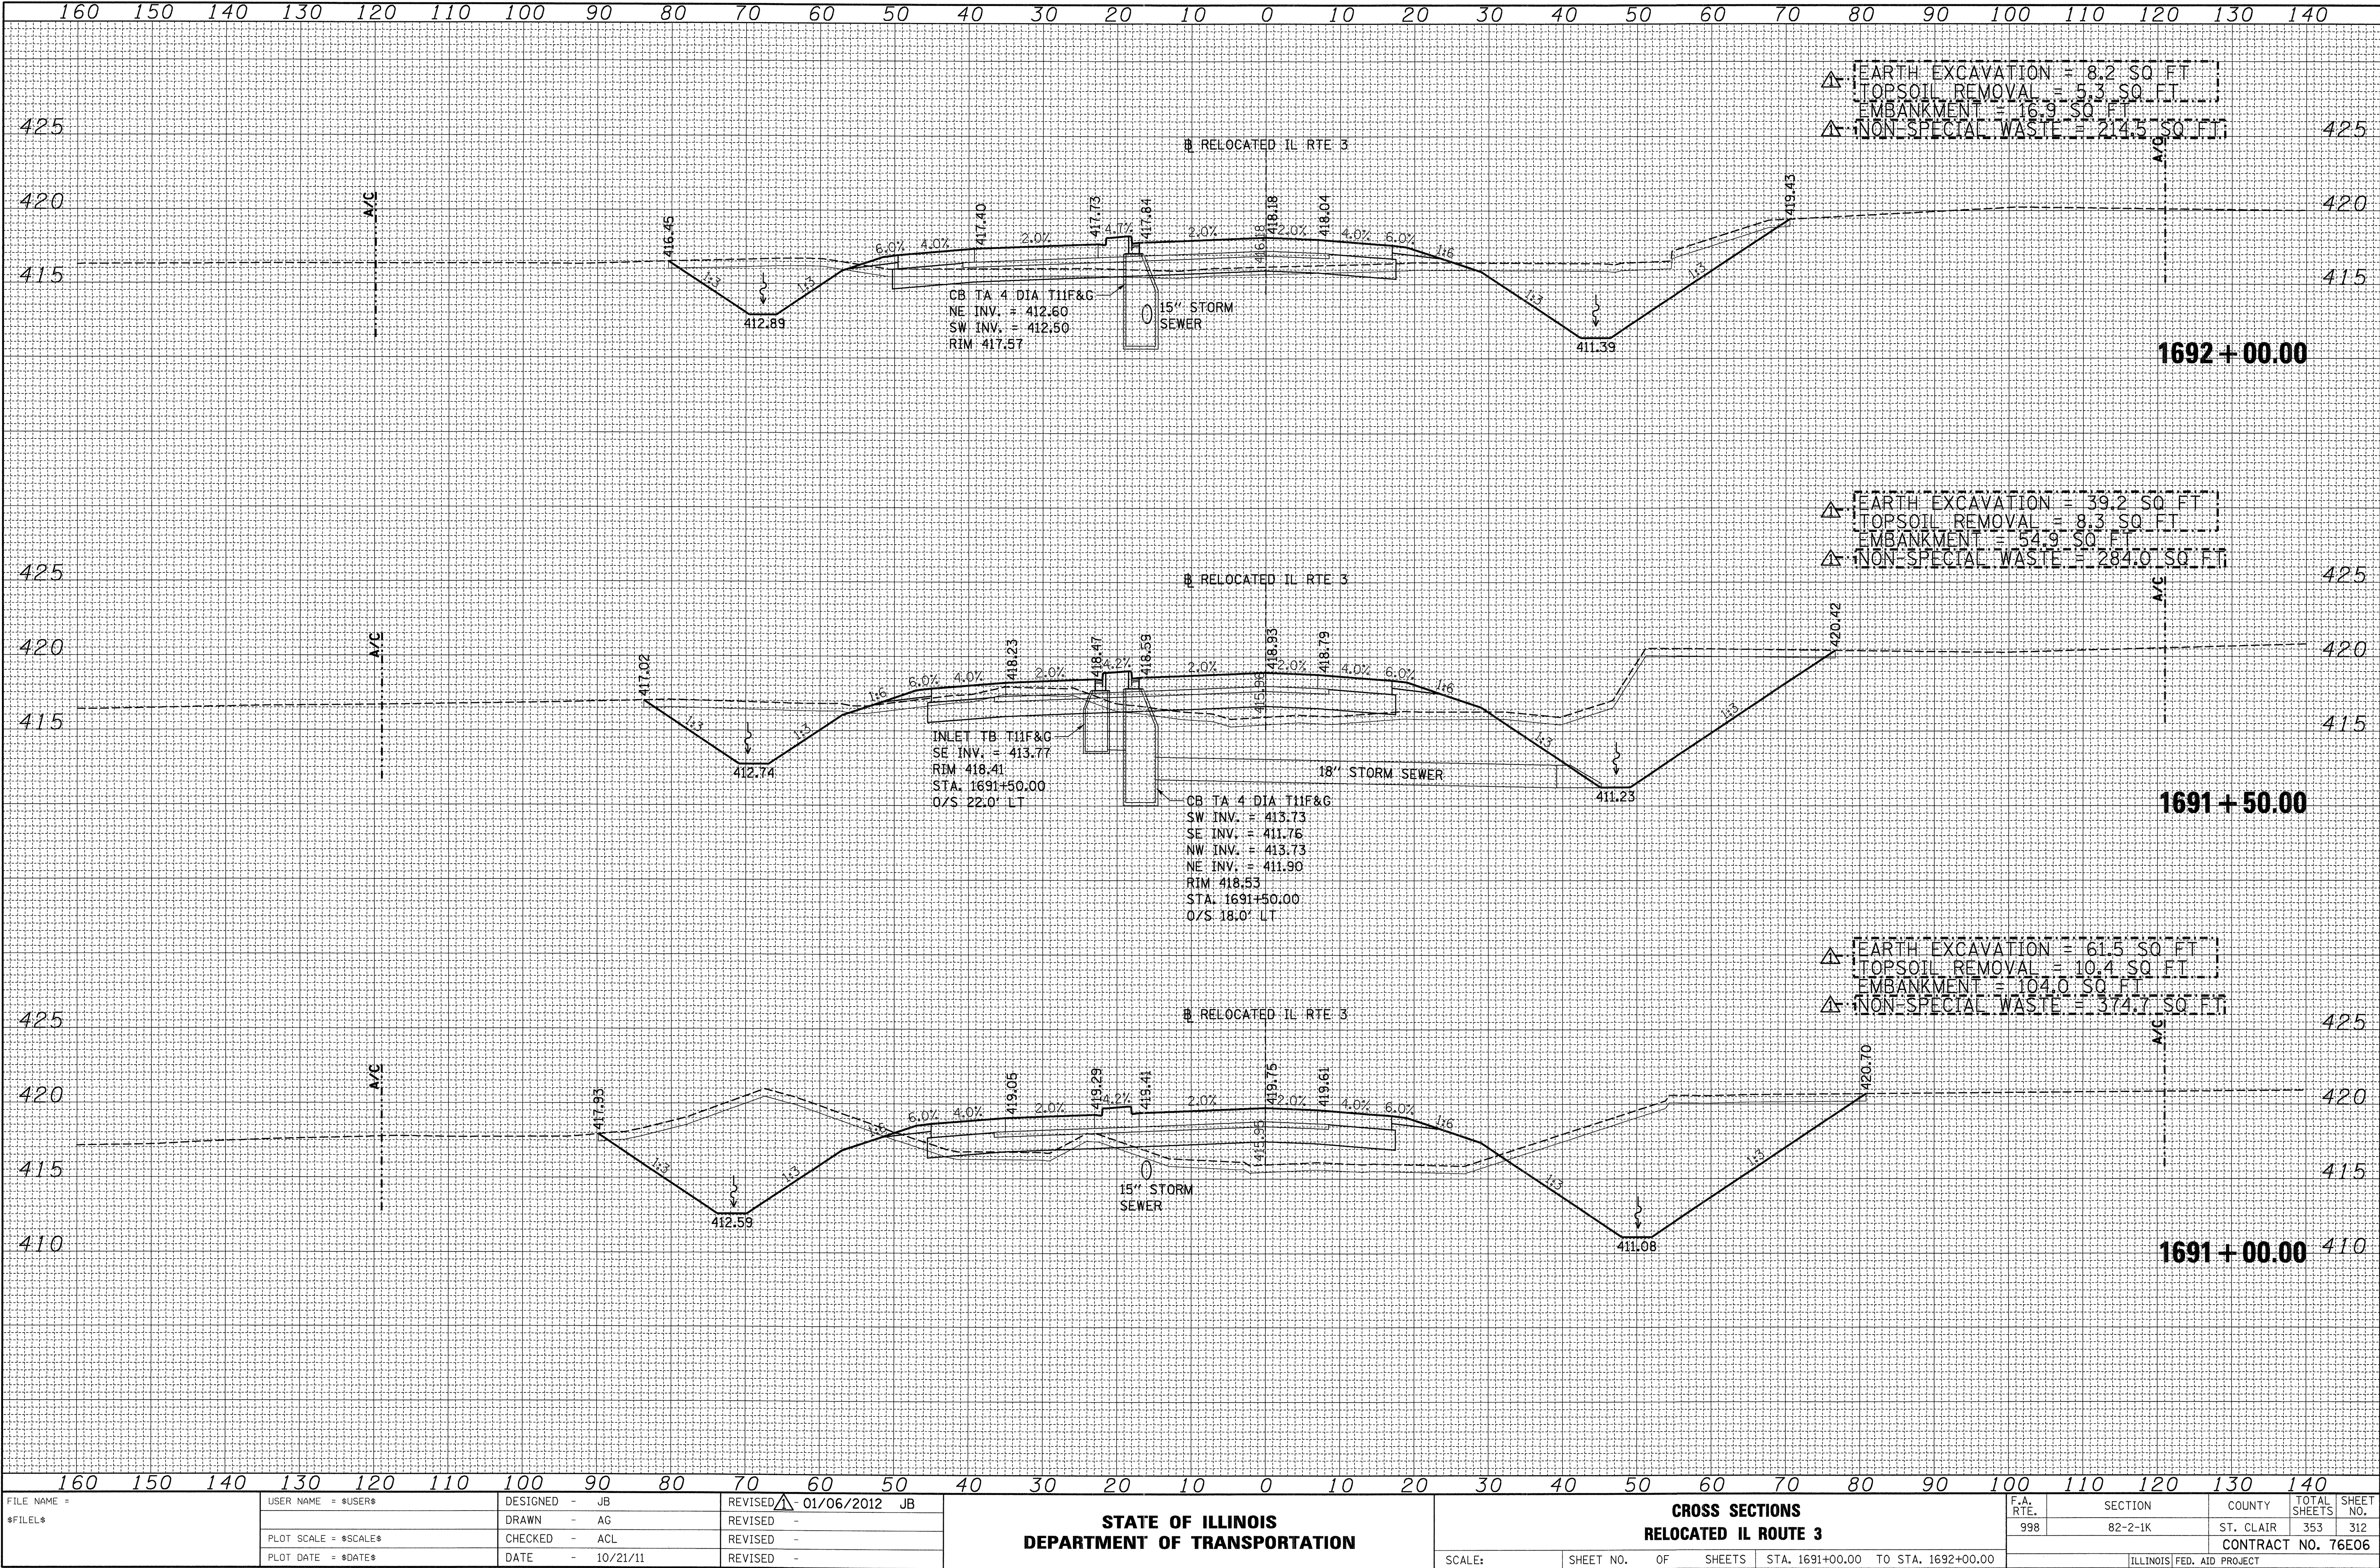

FILE NAME = \$FILEL\$	USER NAME = \$USER\$	DESIGNED - JB	REVISED 01/06/2012 JB	STATE OF ILLINOIS DEPARTMENT OF TRANSPORTATION	CROSS SECTIONS RELOCATED IL ROUTE 3					F.A. RTE.	SECTION	COUNTY	TOTAL SHEETS	SHEET NO.
	DRAWN - AG	REVISED -	998							82-2-1K	ST. CLAIR	353	312	
	PLOT SCALE = \$SCALE\$	CHECKED - ACL	REVISED -		CONTRACT NO. 76E06									
	PLOT DATE = \$DATE\$	DATE - 10/21/11	REVISED -		SCALE:	SHEET NO.	OF	SHEETS	STA. 1691+00.00 TO STA. 1692+00.00	ILLINOIS FED. AID PROJECT				