


160 150 140 130 120 110 100 90 80 70 60 50 40 30 20 10 0 10 20 30 40 50 60 70 80 90 100 110 120 130 140

FINAL SURVEY	SURVEYED	BY	DATE
NOTE BOOK NO.	PLOTTED		
	TEMPLATE		
	AREAS CHECKED		

ORIGINAL SURVEY	SURVEYED	BY	DATE
NOTE BOOK NO.	PLOTTED		
	TEMPLATE		
	AREAS CHECKED		

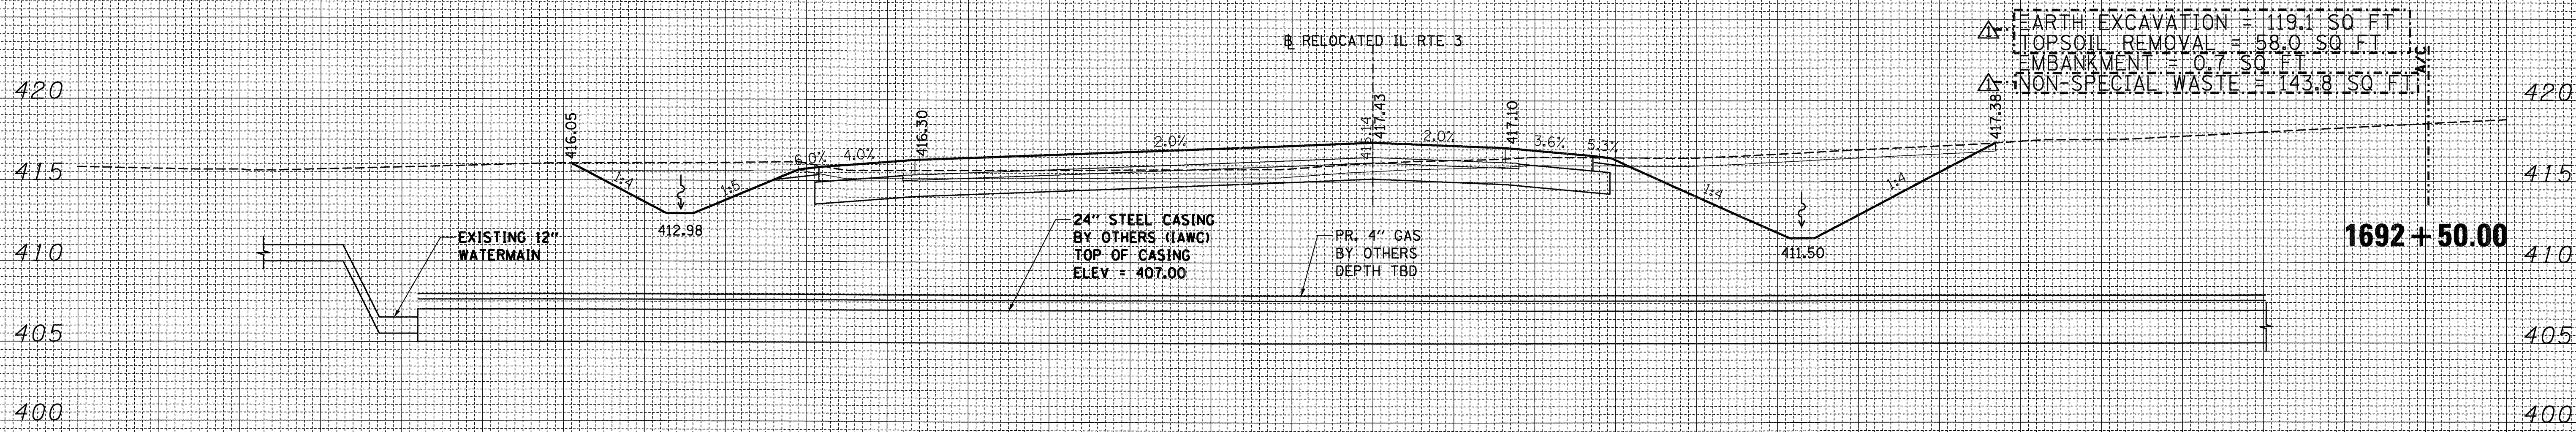

160 150 140 130 120 110 100 90 80 70 60 50 40 30 20 10 0 10 20 30 40 50 60 70 80 90 100 110 120 130 140

FILE NAME =
#FILEL#

USER NAME = #USER*
PLOT SCALE = #SCALE*
PLOT DATE = #DATE*

DESIGNED - JB
DRAWN - AG
CHECKED - ACL
DATE - 10/21/11

REVISED Δ 01/06/2012 JB
REVISED -
REVISED -
REVISED -

**STATE OF ILLINOIS
DEPARTMENT OF TRANSPORTATION**

**CROSS SECTIONS
RELOCATED IL ROUTE 3**

SCALE: SHEET NO. OF SHEETS STA. 1692+50.00 TO STA. 1692+50.00

F.A. RTE.	SECTION	COUNTY	TOTAL SHEETS	SHEET NO.
998	82-2-1K	ST. CLAIR	353	313
CONTRACT NO. 76E06				
ILLINOIS FED. AID PROJECT				