
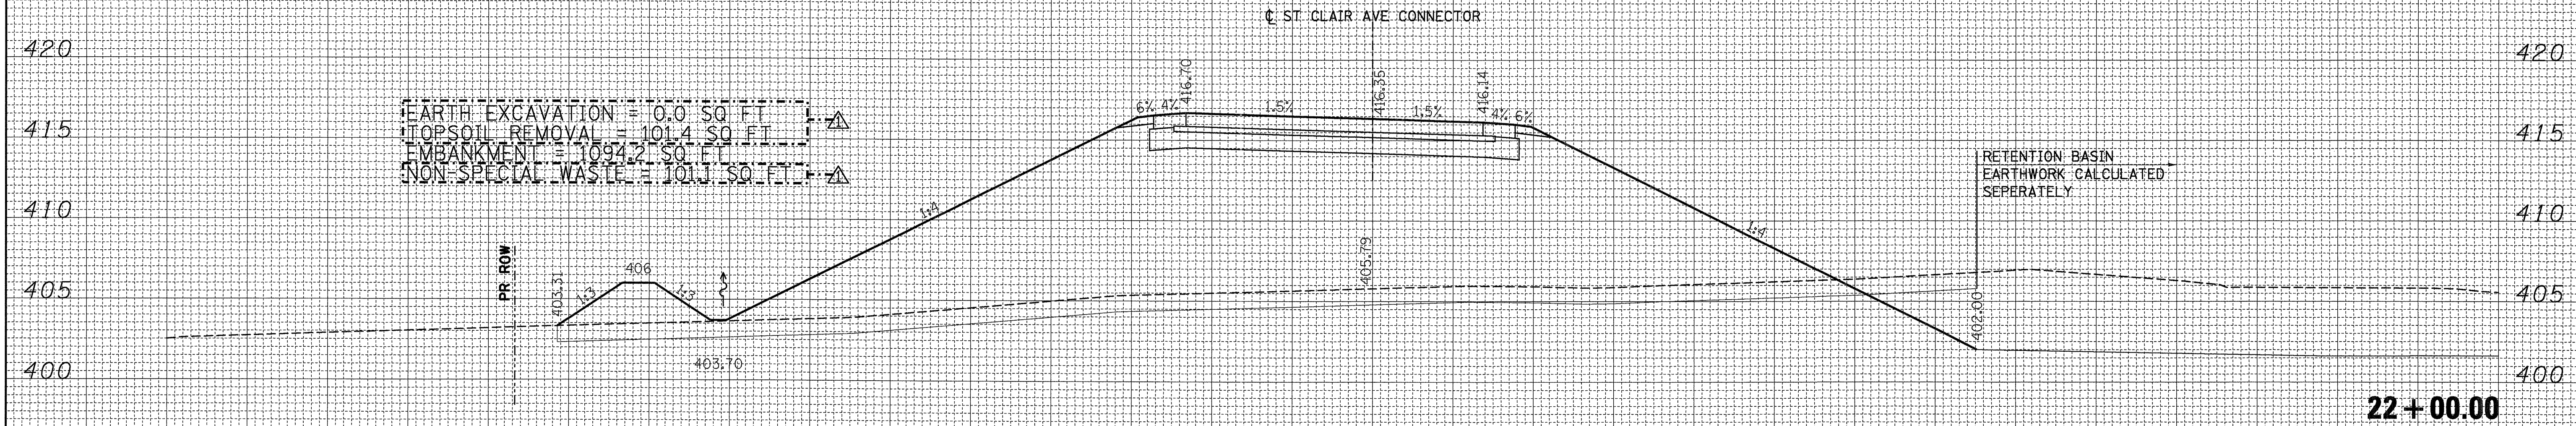


DATE	BY	SURVEYED	PLOTTED	TEMPLATE	AREAS CHECKED
		FINAL	NO.	NO.	NO.

DATE	BY	SURVEYED	PLOTTED	TEMPLATE	AREAS CHECKED
		ORIGINAL	NO.	NO.	NO.

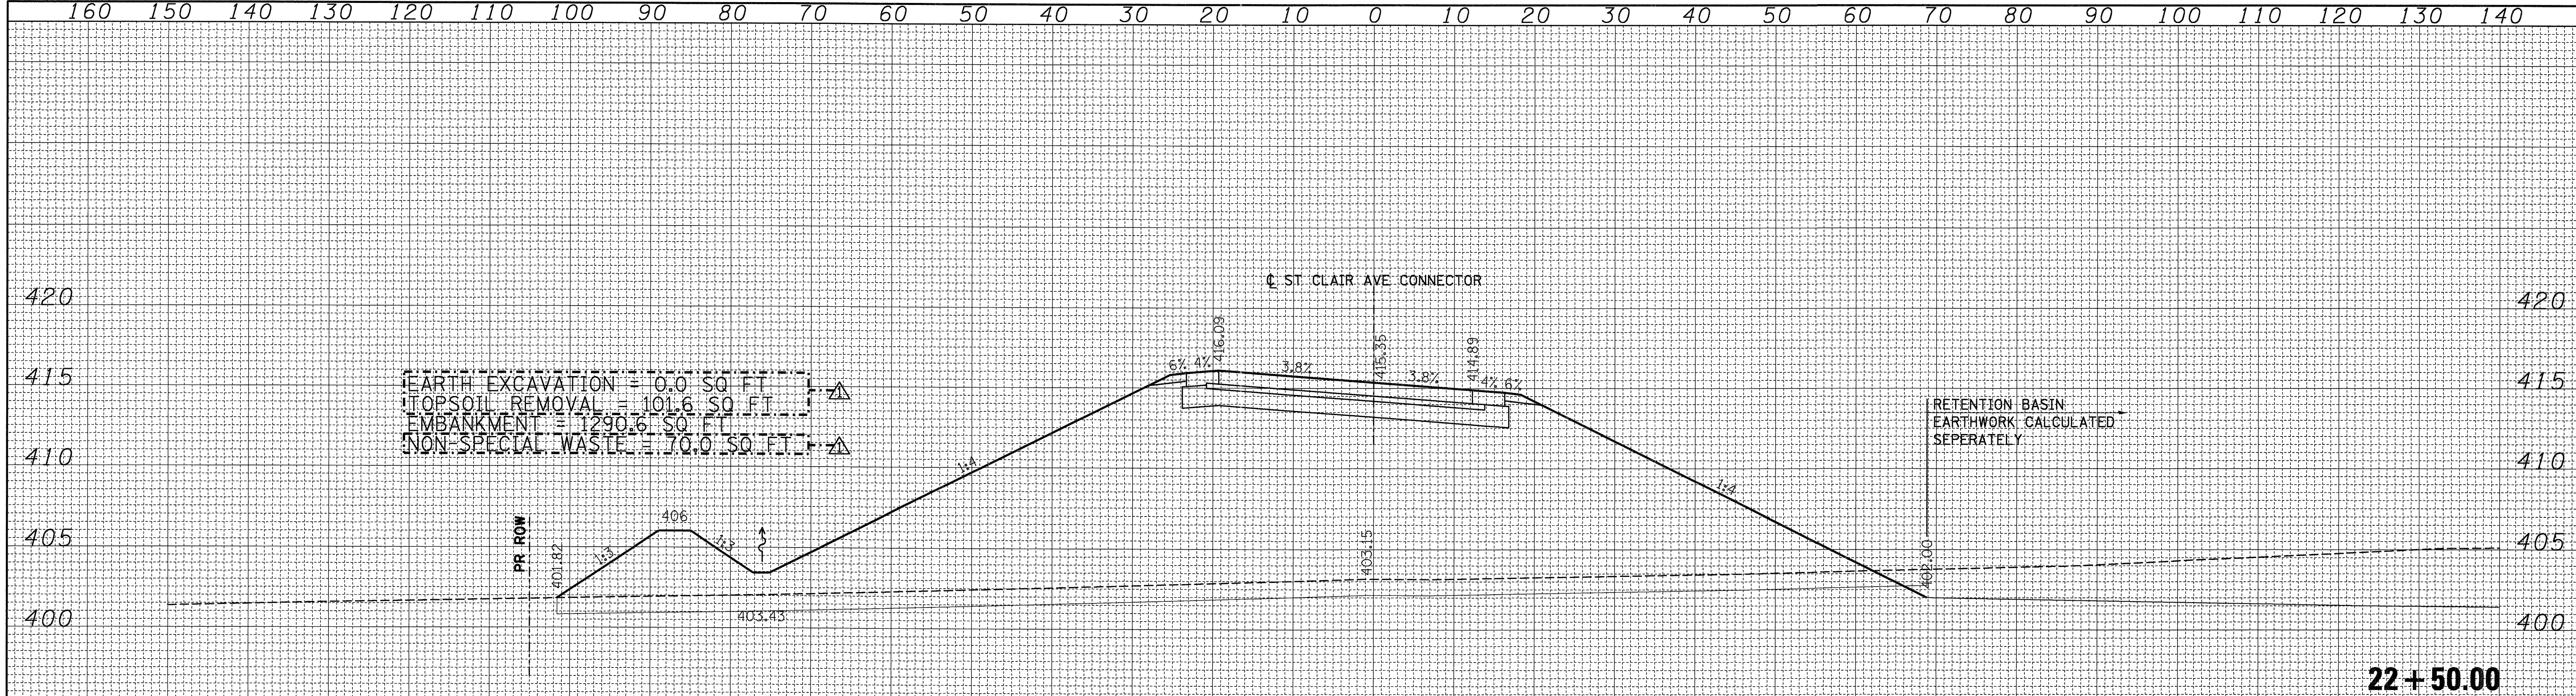

160		150		140		130		120		110		100		90		80		70		60		50		40		30		20		10		0		10		20		30		40		50		60		70		80		90		100		110		120		130		140	
FILE NAME =		USER NAME = \$USER\$				DESIGNED - JB				REVISED 01/06/2012 JB				STATE OF ILLINOIS DEPARTMENT OF TRANSPORTATION														CROSS SECTIONS ST. CLAIR AVE CONNECTOR										F.A. RTE.	SECTION		COUNTY	TOTAL SHEETS	SHEET NO.																		
\$FILEL\$						DRAWN - AG				REVISED -																												998	82-2-1K		ST. CLAIR	353	315																		
		PLOT SCALE = \$SCALE\$				CHECKED - JB				REVISED -																		CONTRACT NO. 76E06																																	
		PLOT DATE = \$DATE\$				DATE - 10/21/11				REVISED -	
		SCALE:										SHEET NO.	OF	SHEETS		STA. 22+00.00		TO STA. 22+50.00		ILLINOIS FED. AID PROJECT	