
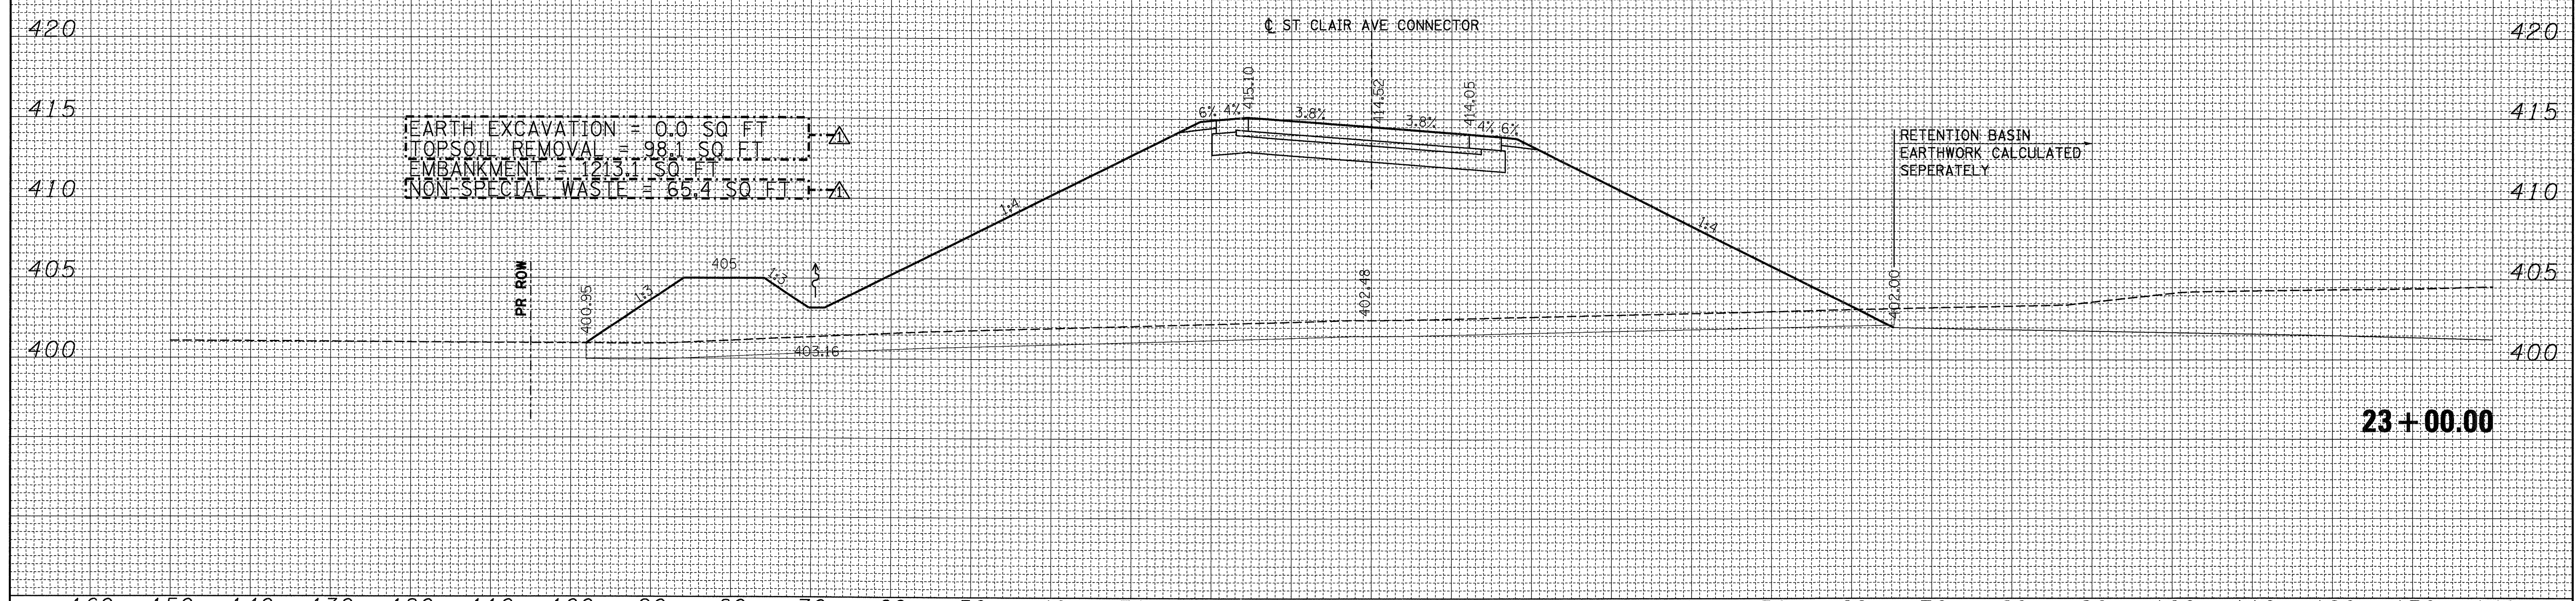


DATE	
BY	
SURVEYED	
PLOTTED	
TEMPLATE	
NOTE BOOK	
AREAS	
CHECKED	
NO.	

DATE	
BY	
SURVEYED	
PLOTTED	
TEMPLATE	
NOTE BOOK	
AREAS	
CHECKED	
NO.	

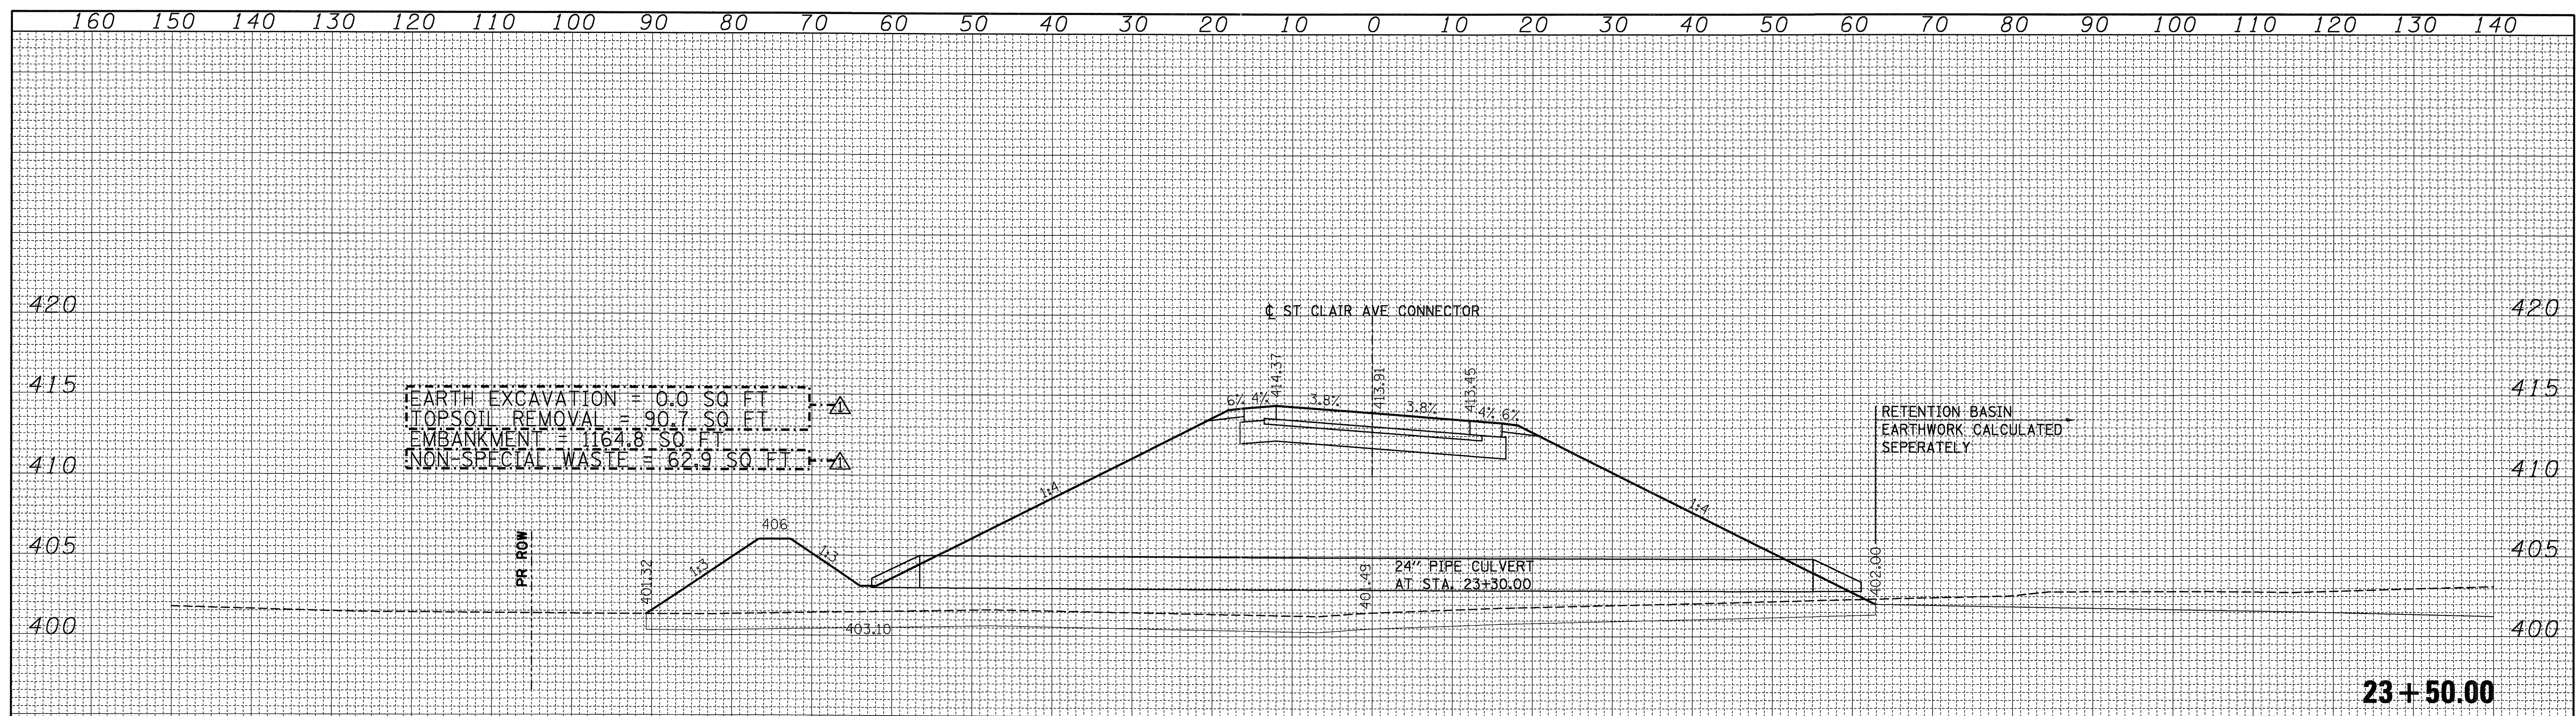

FILE NAME =	USER NAME = #USER#	DESIGNED - JB	REVISED Δ 01/06/2012 JB	STATE OF ILLINOIS DEPARTMENT OF TRANSPORTATION		CROSS SECTIONS ST. CLAIR AVE CONNECTOR		F.A. RTE.	SECTION	COUNTY	TOTAL SHEETS	SHEET NO.
#FILE#		DRAWN - AG	REVISED -					998	82-2-1K	ST. CLAIR	353	316
PLOT SCALE = #SCALE#		CHECKED - JB	REVISED -					CONTRACT NO. 76E06				
PLOT DATE = #DATE#		DATE - 10/21/11	REVISED -					ILLINOIS FED. AID PROJECT				
				SCALE:	SHEET NO.	OF	SHEETS	STA. 23+00.00	TO STA. 23+50.00			