
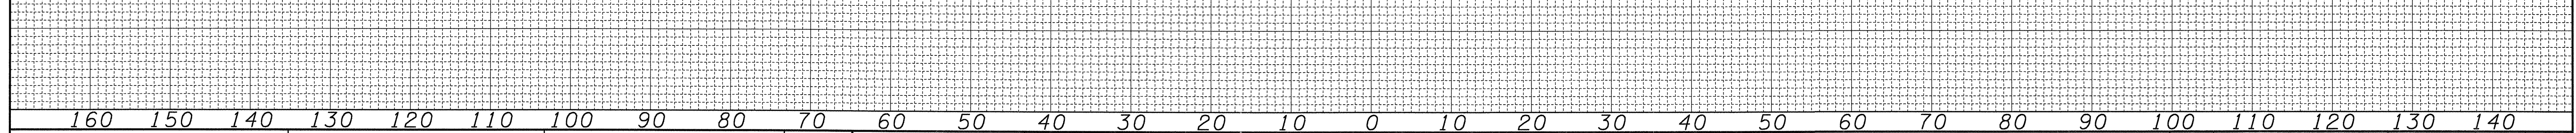
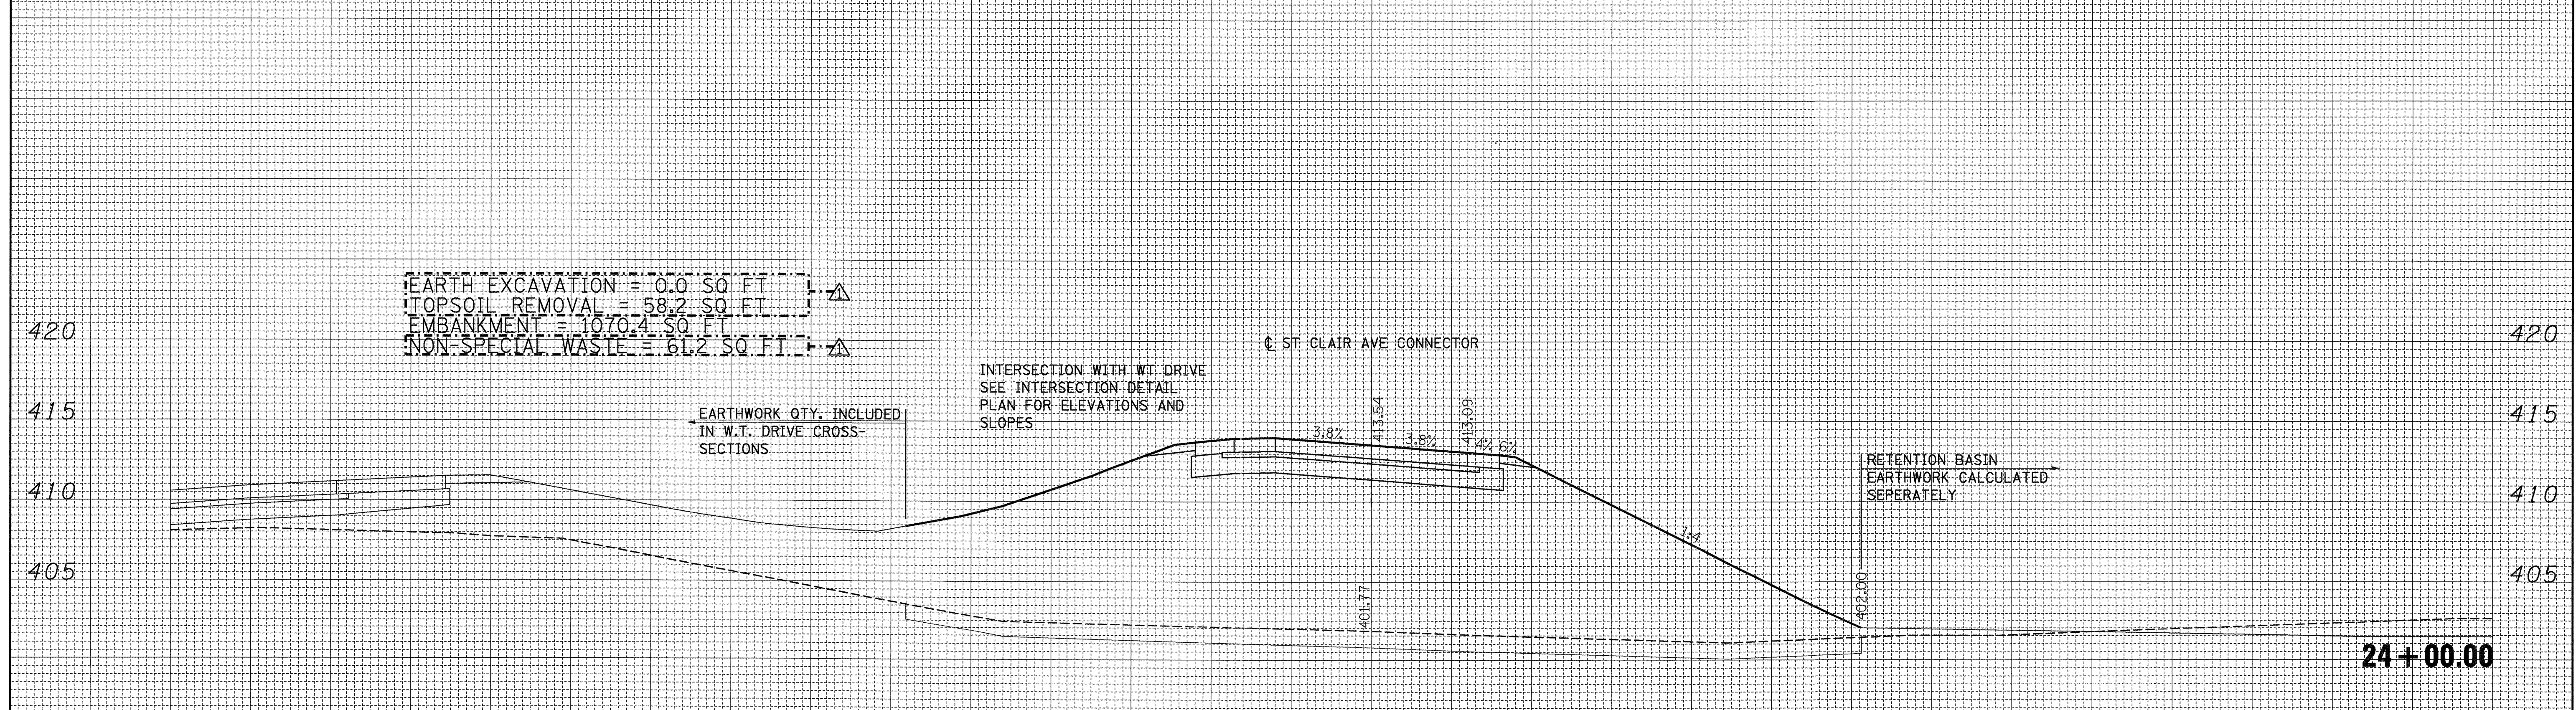


BY	DATE

ORIGINAL SURVEY	
SURVEYED	
PLOTTED	
TEMPLATE	
NOTE BOOK	
AREAS CHECKED	
NO.	

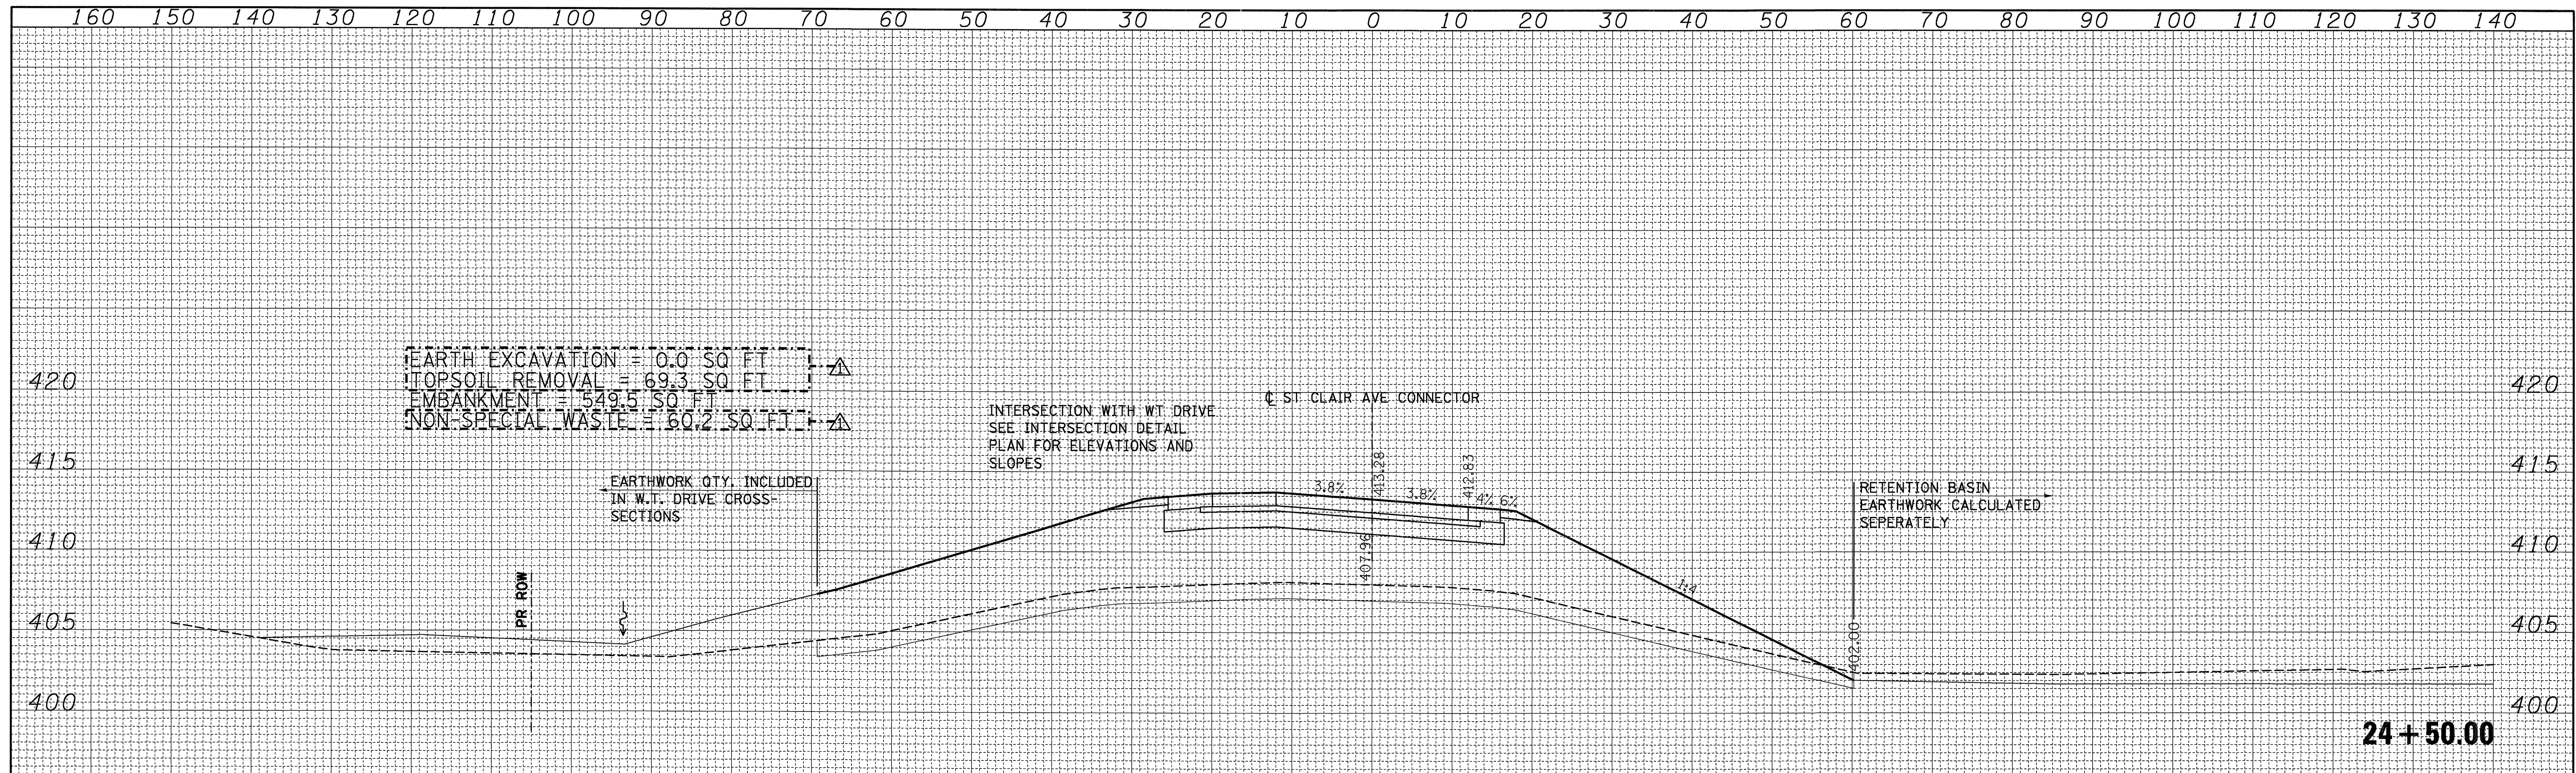

FILE NAME =
#FILE#

USER NAME = *USER*
PLOT SCALE = *SCALE*
PLOT DATE = *DATE*

DESIGNED - JB
DRAWN - AG
CHECKED - JB
DATE - 10/21/11

REVISED Δ 01/06/2012 JB
REVISED -
REVISED -
REVISED -

STATE OF ILLINOIS
DEPARTMENT OF TRANSPORTATION

CROSS SECTIONS
ST. CLAIR AVE CONNECTOR

SCALE: SHEET NO. OF SHEETS STA. 24+00.00 TO STA. 24+50.00

F.A. RTE.	SECTION	COUNTY	TOTAL SHEETS	SHEET NO.
998	82-2-1K	ST. CLAIR	353	317
CONTRACT NO. 76E06				
ILLINOIS FED. AID PROJECT				