


FINAL SURVEY	SURVEYED	BY	DATE
NOTE BOOK	PLOTTED		
AREAS	TEMPLATE		
CHECKED	AREAS		
NO.	CHECKED		

ORIGINAL SURVEY	SURVEYED	BY	DATE
NOTE BOOK	PLOTTED		
AREAS	TEMPLATE		
CHECKED	AREAS		
NO.	CHECKED		

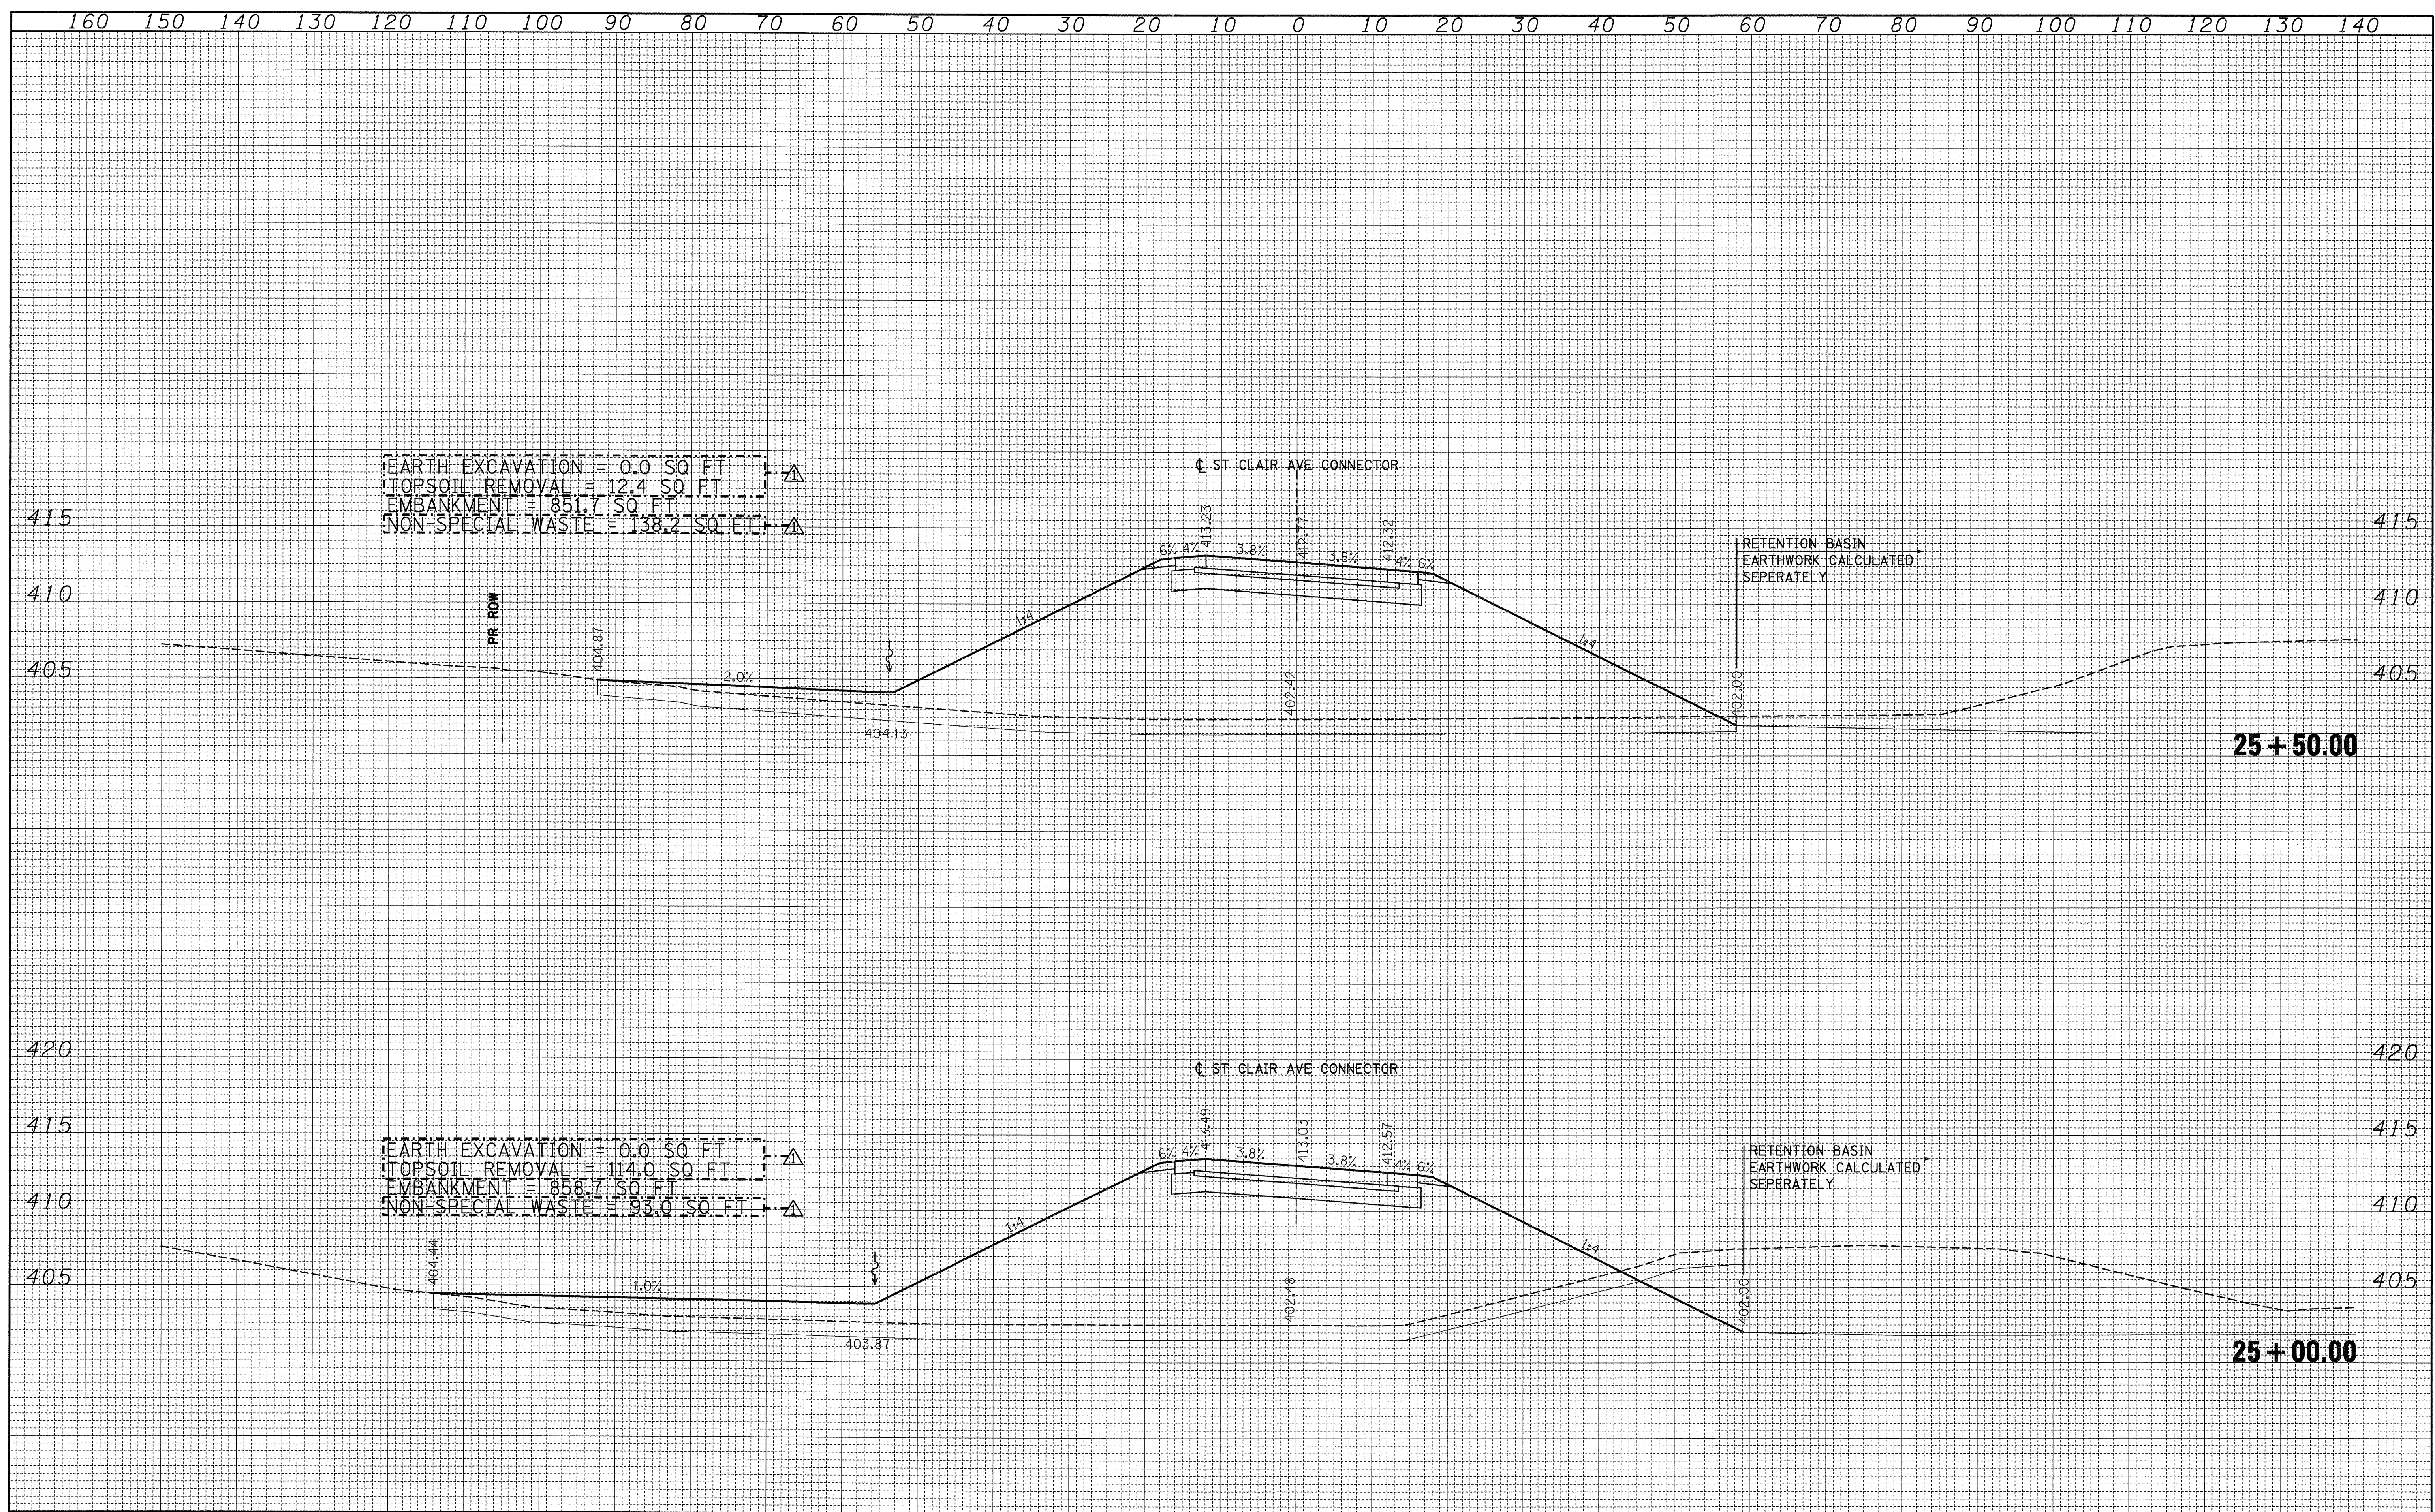

FILE NAME =	USER NAME = #USER#	DESIGNED - JB	REVISED Δ 01/06/2012 JB	STATE OF ILLINOIS DEPARTMENT OF TRANSPORTATION		CROSS SECTIONS ST. CLAIR AVE CONNECTOR		F.A. RTE.	SECTION	COUNTY	TOTAL SHEETS	SHEET NO.
#FILEL#		DRAWN - AG	REVISED -					998	82-2-1K	ST. CLAIR	353	318
	PLOT SCALE = #SCALE#	CHECKED - JB	REVISED -					CONTRACT NO. 76E06				
	PLOT DATE = #DATE#	DATE - 10/21/11	REVISED -					ILLINOIS FED. AID PROJECT				
SCALE:						SHEET NO. OF SHEETS		STA. 25+00.00 TO STA. 25+50.00				