


BY	DATE
SURVEYED	
PLOTTED	
TEMPLATE	
AREAS	CHECKED
NO.	

BY	DATE
SURVEYED	
PLOTTED	
TEMPLATE	
AREAS	CHECKED
NO.	

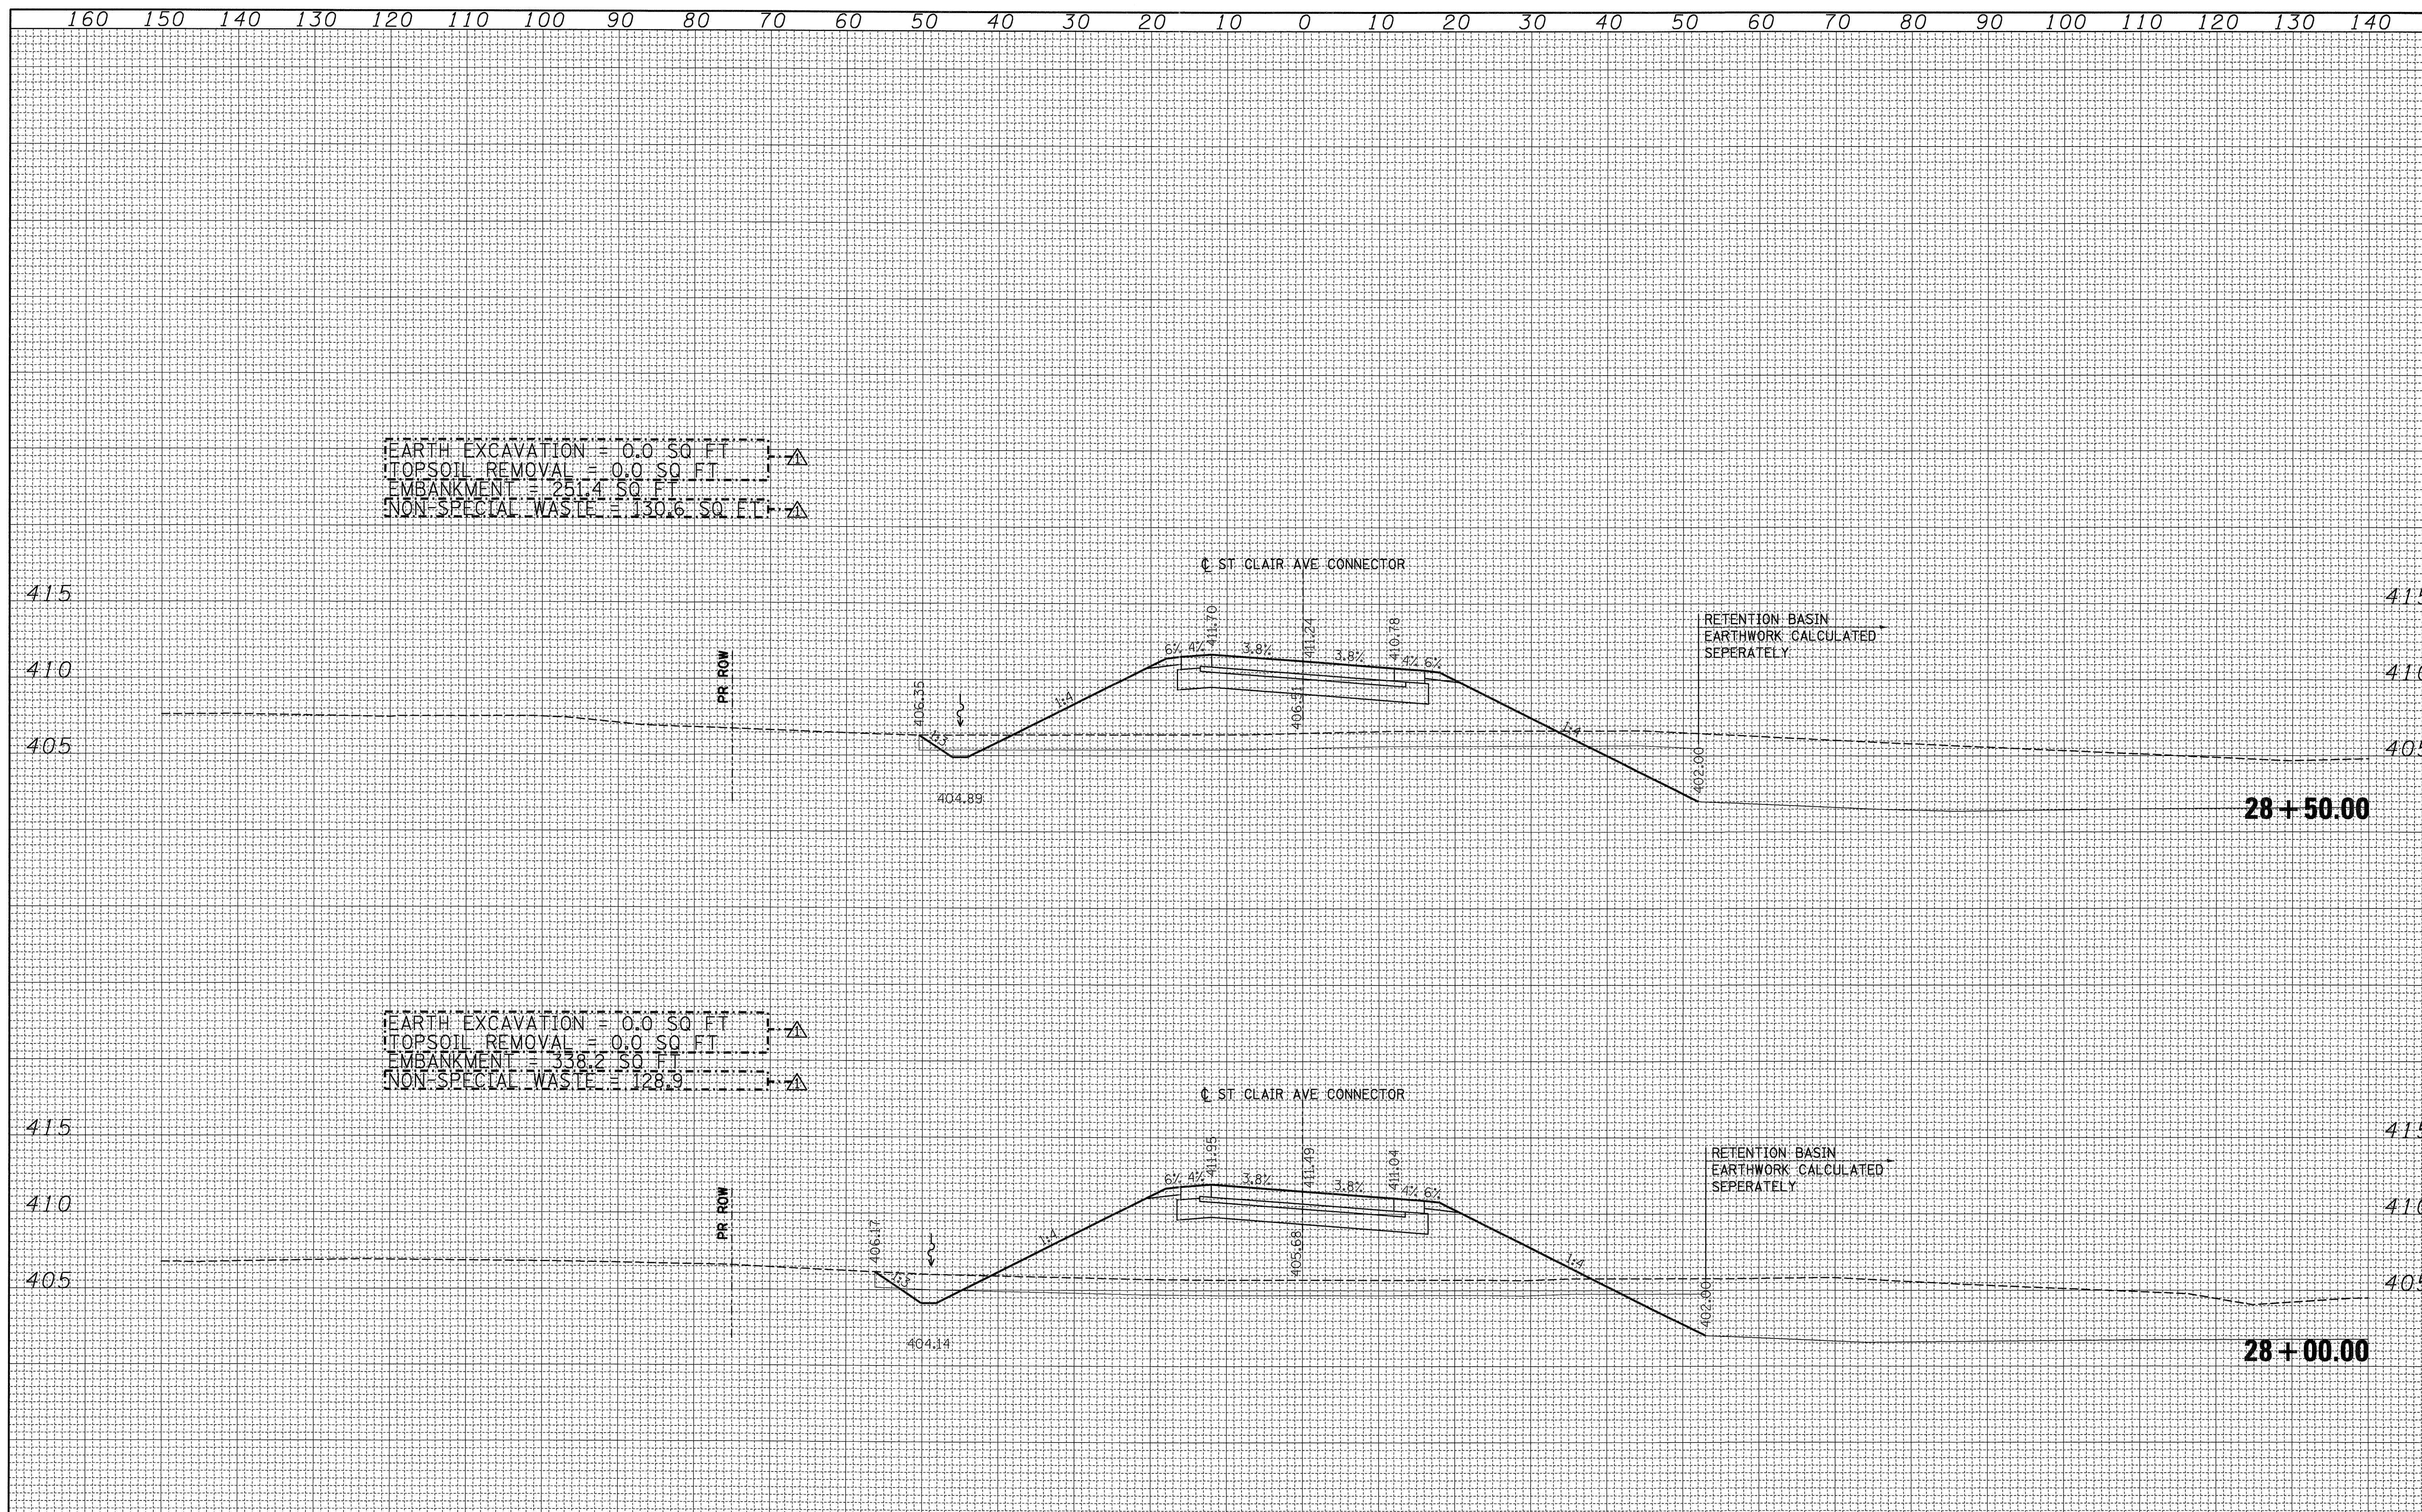

EARTH EXCAVATION = 0.0 SQ. FT
 TOPSOIL REMOVAL = 0.0 SQ. FT
 EMBANKMENT = 251.4 SQ. FT
 NON-SPECIAL WASTE = 130.6 SQ. FT

EARTH EXCAVATION = 0.0 SQ. FT
 TOPSOIL REMOVAL = 0.0 SQ. FT
 EMBANKMENT = 338.2 SQ. FT
 NON-SPECIAL WASTE = 128.9

FILE NAME =	USER NAME = #USER#	DESIGNED - JB	REVISED Δ 01/06/2012 JB	STATE OF ILLINOIS DEPARTMENT OF TRANSPORTATION	CROSS SECTIONS		F.A. RTE.	SECTION	COUNTY	TOTAL SHEETS	SHEET NO.	
#FILE#		DRAWN - AG	REVISED -		SCALE:	SHEET NO. OF SHEETS	STA. 28+00.00 TO STA. 28+50.00	998	82-2-1K	ST. CLAIR	353	321
		CHECKED - JB	REVISED -									
		DATE - 10/21/11	REVISED -									
							CONTRACT NO. 76E06		ILLINOIS FED. AID PROJECT			