


DATE	
BY	
SURVEYED	
PLOTTED	
TEMPLATE	
AREAS CHECKED	
FINL SURVEY	
NOTE BOOK	
NO.	

DATE	
BY	
SURVEYED	
PLOTTED	
TEMPLATE	
AREAS CHECKED	
ORIGINAL SURVEY	
NOTE BOOK	
NO.	

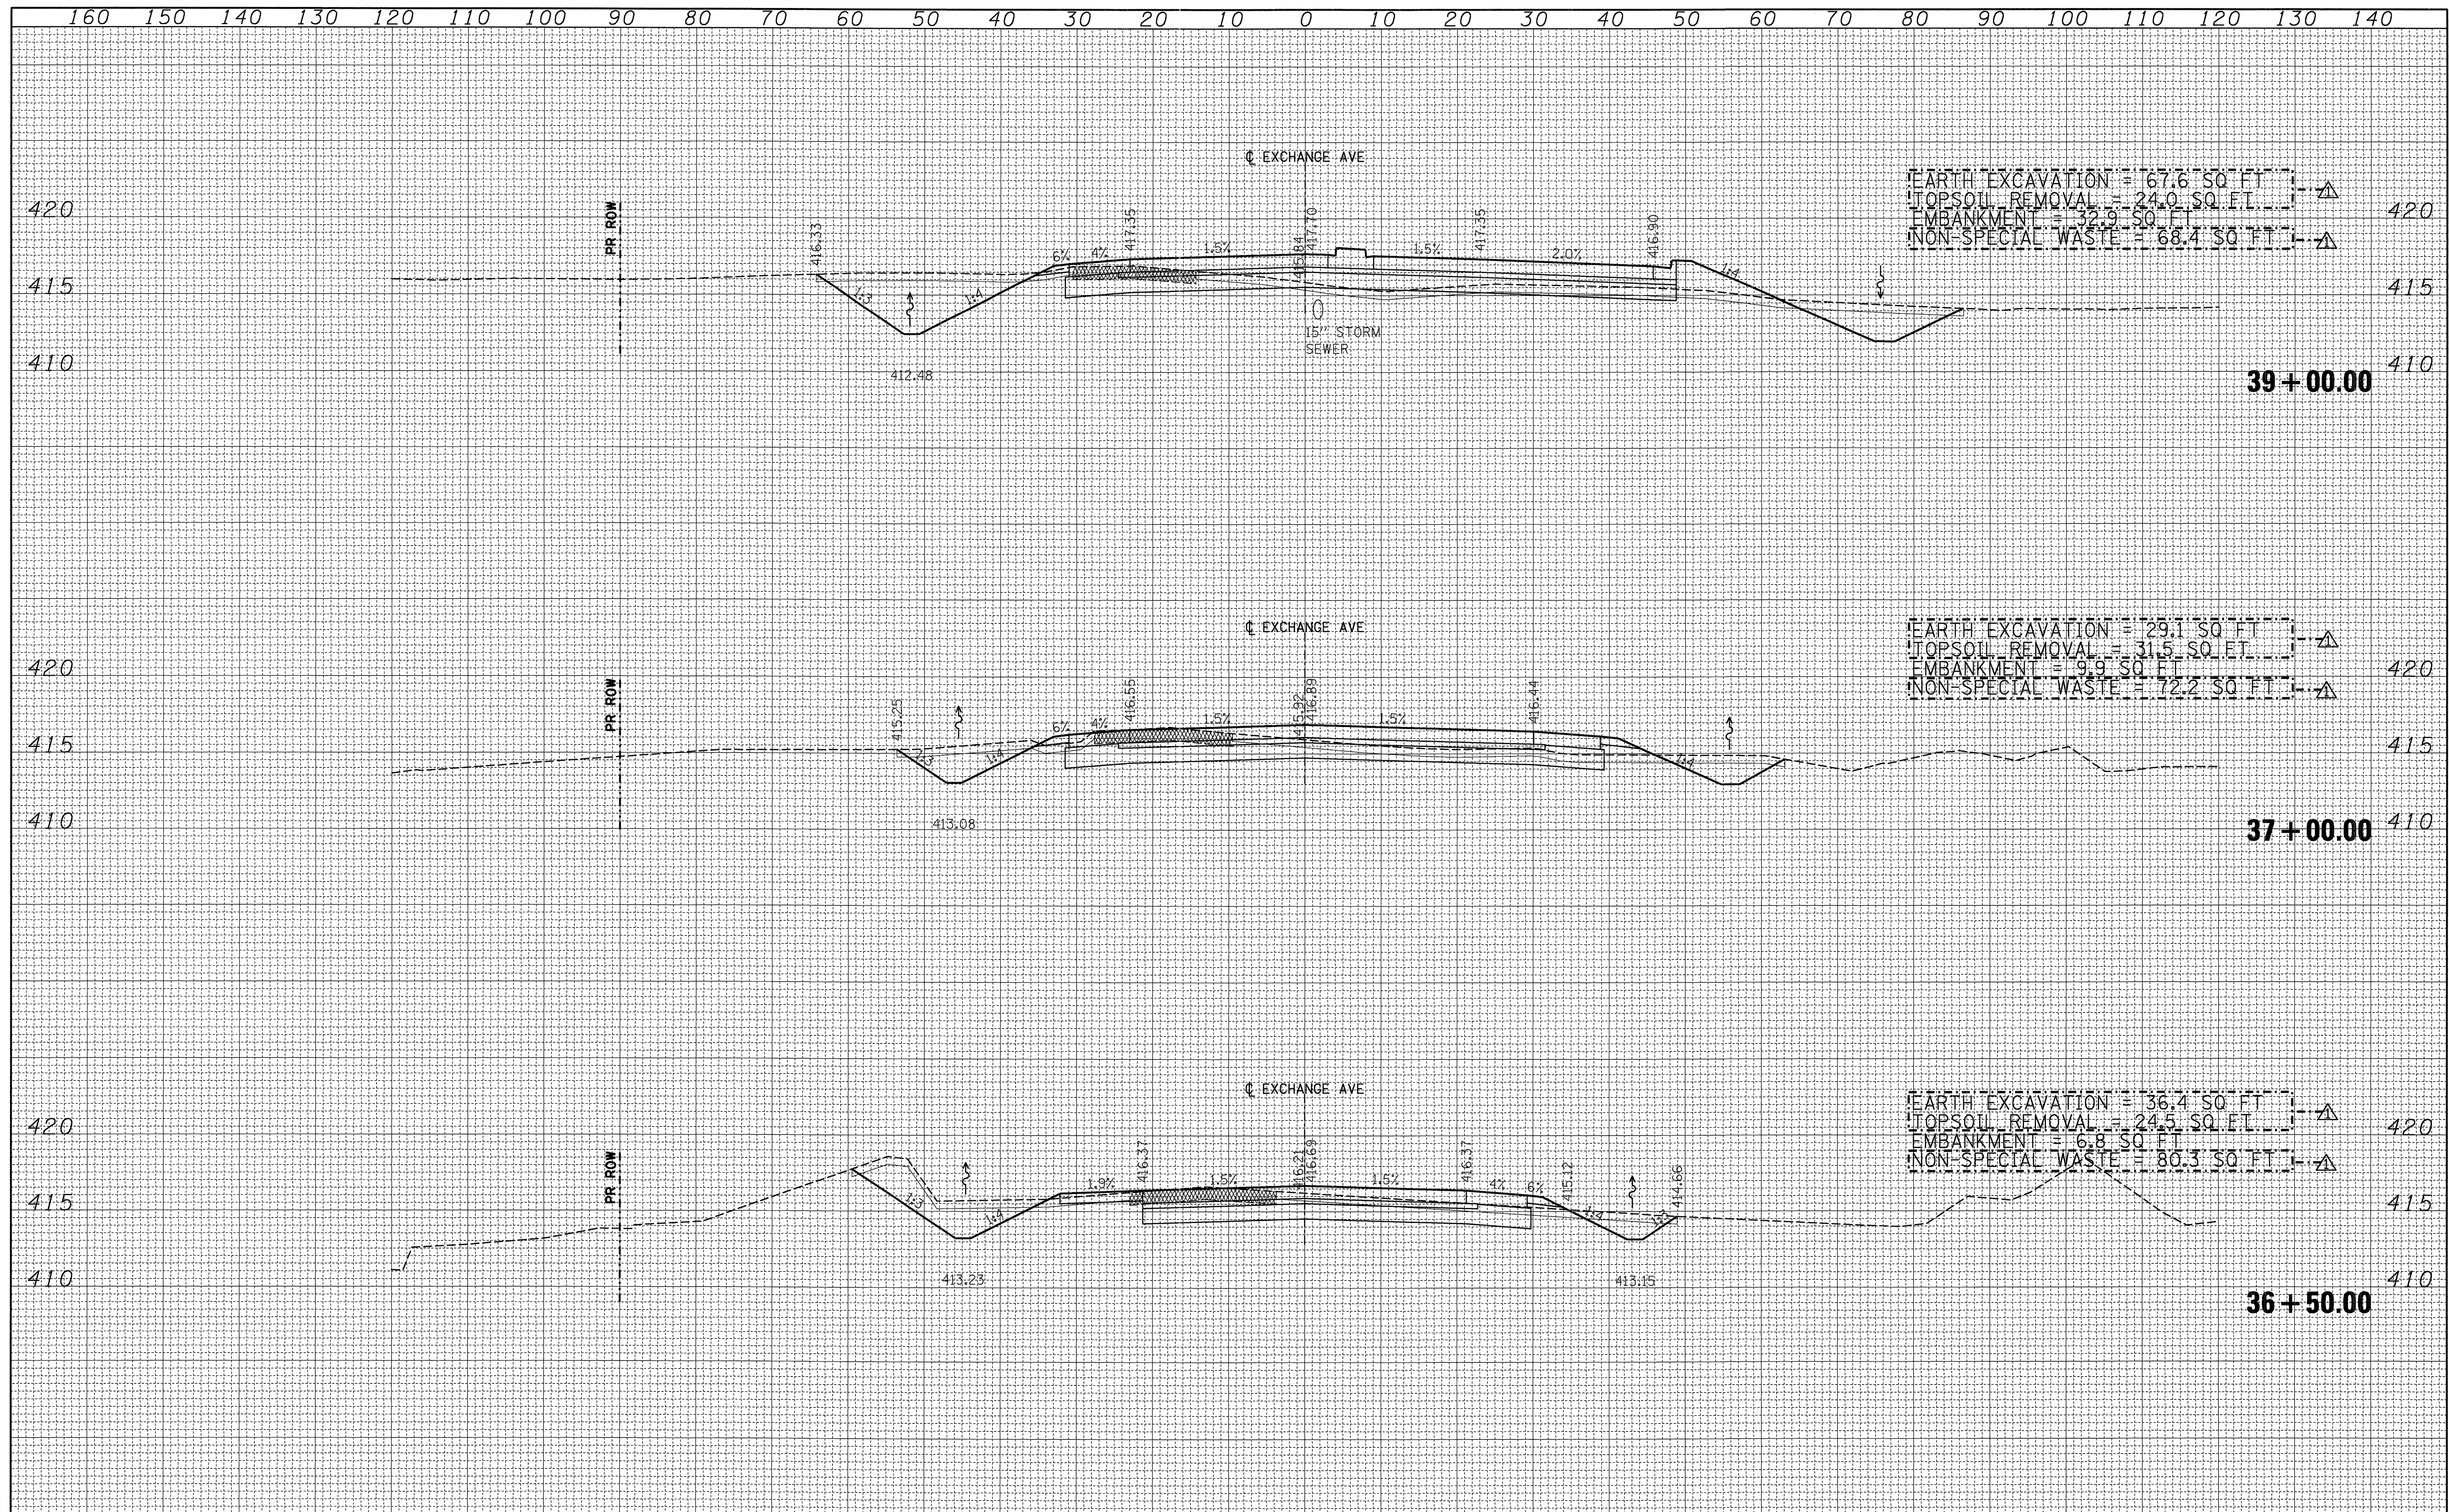

FILE NAME =	USER NAME = #USER*	DESIGNED - JB	REVISED Δ 01/06/2012 JB	STATE OF ILLINOIS DEPARTMENT OF TRANSPORTATION	CROSS SECTIONS EXCHANGE AVE				F.A. RTE.	SECTION	COUNTY	TOTAL SHEETS	SHEET NO.
#FILEL#		DRAWN - AG	REVISED -		998	82-2-1K	ST. CLAIR	353	343				
	PLOT SCALE = #SCALE#	CHECKED - JB	REVISED -		SCALE: SHEET NO. OF SHEETS STA. 36+50.00 TO STA. 39+00.00				CONTRACT NO. T6E06				
	PLOT DATE = #DATE#	DATE - 10/21/11	REVISED -		ILLINOIS FED. AID PROJECT								