


DATE	
BY	
SURVEYED	
PLOTTED	
TEMPLATE	
NOTE BOOK	
AREAS	
CHECKED	
NO.	

DATE	
BY	
SURVEYED	
PLOTTED	
TEMPLATE	
NOTE BOOK	
AREAS	
CHECKED	
NO.	

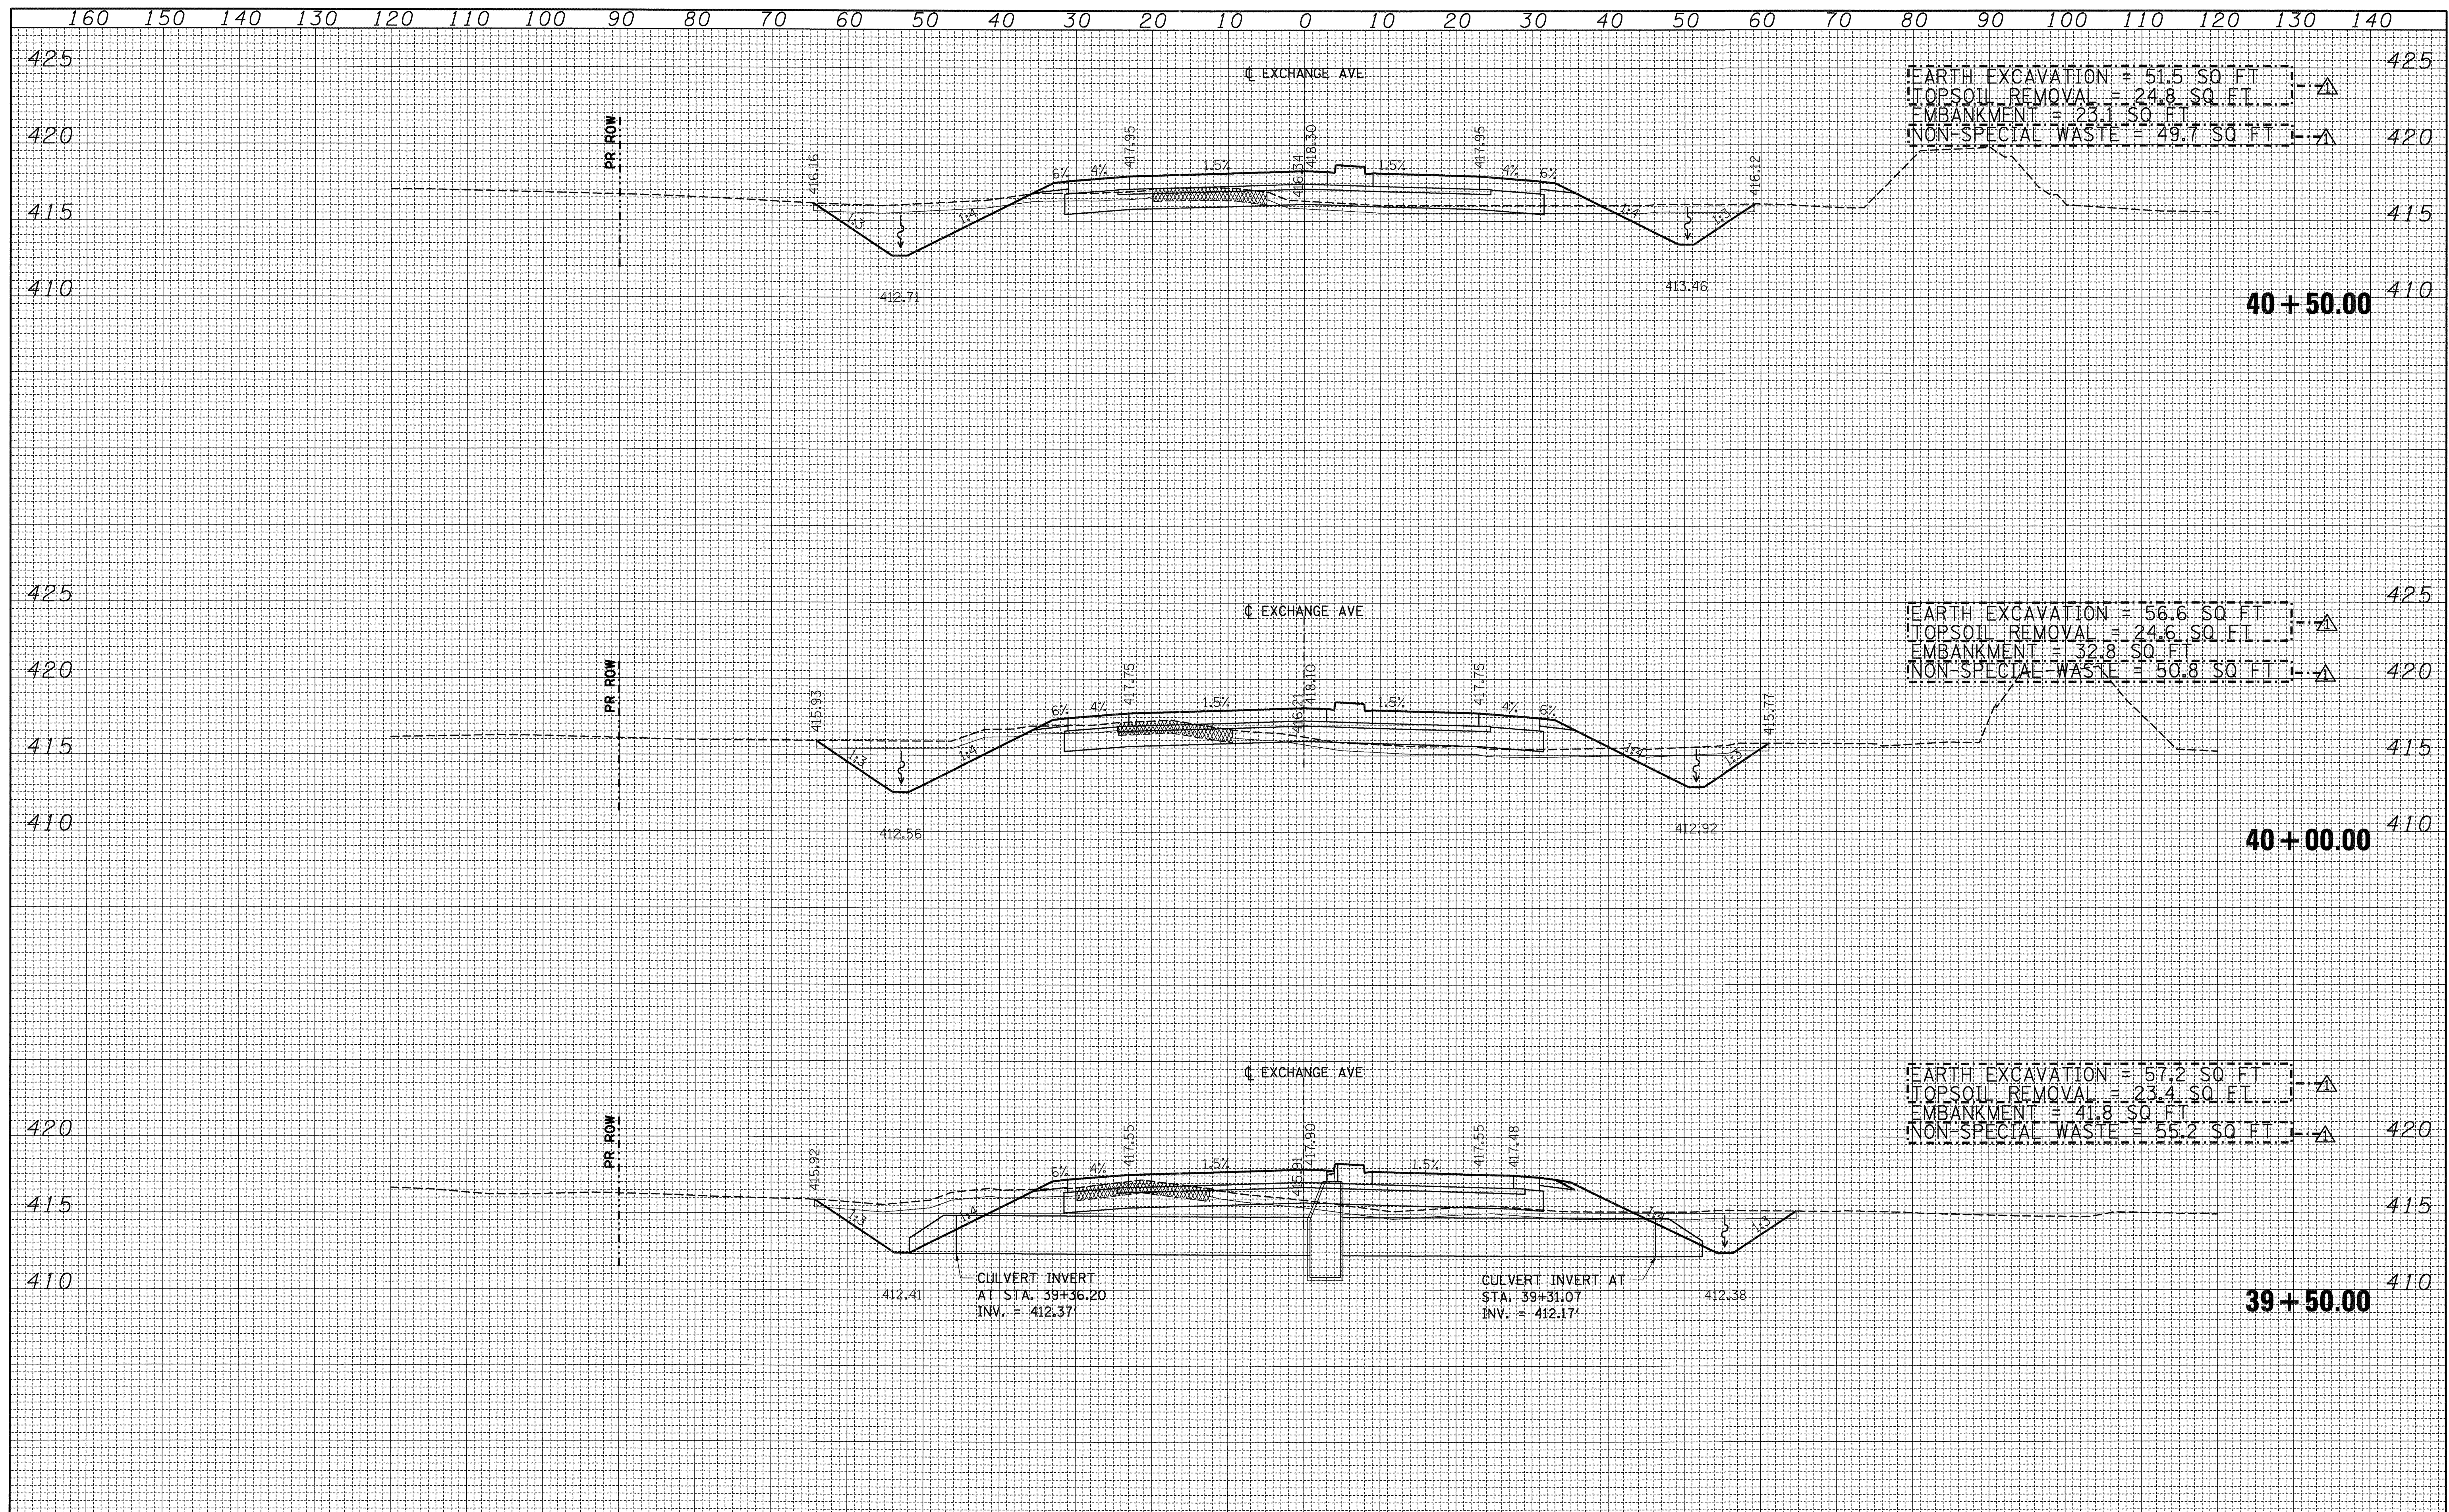

FILE NAME =	USER NAME = #USER#	DESIGNED - JB	REVISED 01/06/2012 JB	STATE OF ILLINOIS DEPARTMENT OF TRANSPORTATION	CROSS SECTIONS EXCHANGE AVE	R.A. R.T.E.	SECTION	COUNTY	TOTAL SHEETS	SHEET NO.	
#FILEL#	PLOT SCALE = #SCALE#	DRAWN - AG	REVISED -			998	82-2-1K	ST. CLAIR	353	344	
	PLOT DATE = #DATE#	CHECKED - JB	REVISED -			CONTRACT NO. 76E06					
		DATE - 10/21/11	REVISED -			ILLINOIS FED. AID PROJECT					