


DATE	
BY	
SURVEYED	
PLOTTED	
TEMPLATE	
NOTE BOOK	
AREAS CHECKED	
NO.	

DATE	
BY	
SURVEYED	
PLOTTED	
TEMPLATE	
NOTE BOOK	
AREAS CHECKED	
NO.	

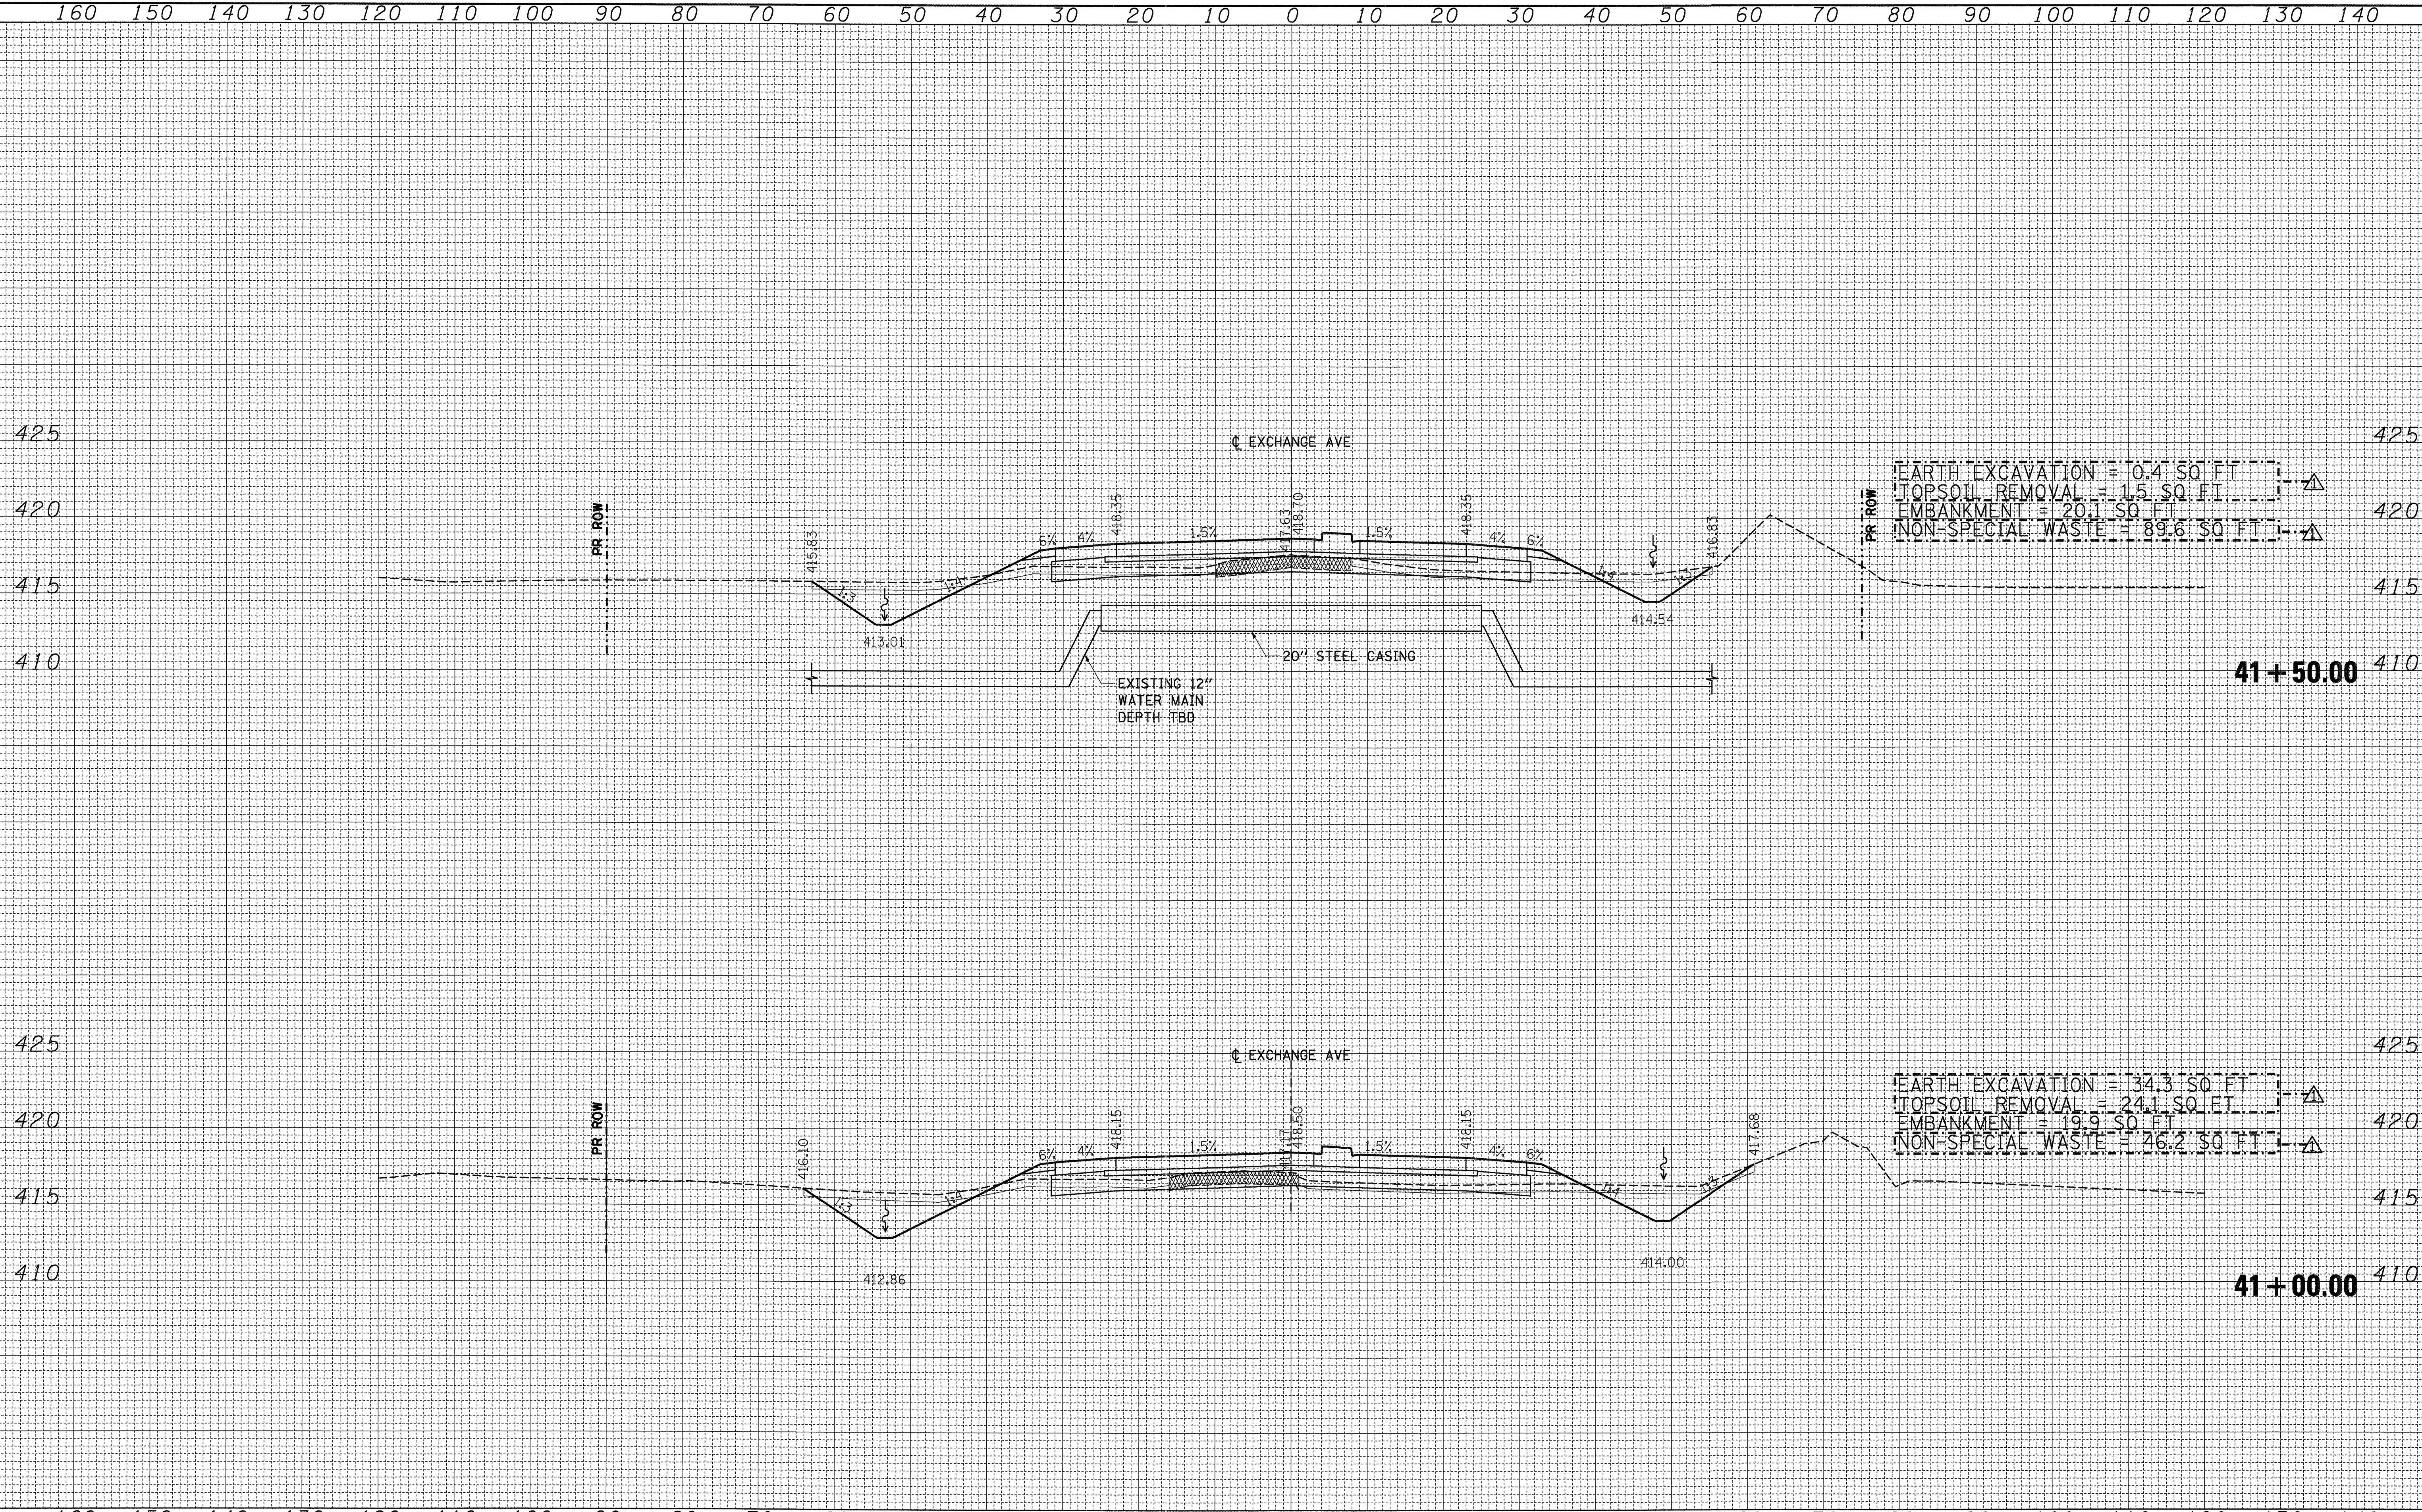

FILE NAME =	USER NAME = *USER*	DESIGNED - JB	REVISED $\Delta$ 01/06/2012 JB	<b>STATE OF ILLINOIS DEPARTMENT OF TRANSPORTATION</b>	<b>CROSS SECTIONS EXCHANGE AVE</b>		F.A. RTE.	SECTION	COUNTY	TOTAL SHEETS	SHEET NO.	
*FILEL*		DRAWN - AG	REVISED -		SCALE:	SHEET NO. OF SHEETS	STA. 41+00.00 TO STA. 41+50.00	998	82-2-1K	ST. CLAIR	353	345
		CHECKED - JB	REVISED -									
		DATE - 10/21/11	REVISED -									
ILLINOIS FED. AID PROJECT											CONTRACT NO. 76E06	