


DATE	
BY	
REVIEWED	
SURVEY	
PLOTTED	
TEMPLATE	
NOTE BOOK	
AREAS	
CHECKED	
NO.	

DATE	
BY	
REVIEWED	
ORIGINAL	
SURVEY	
PLOTTED	
TEMPLATE	
NOTE BOOK	
AREAS	
CHECKED	
NO.	

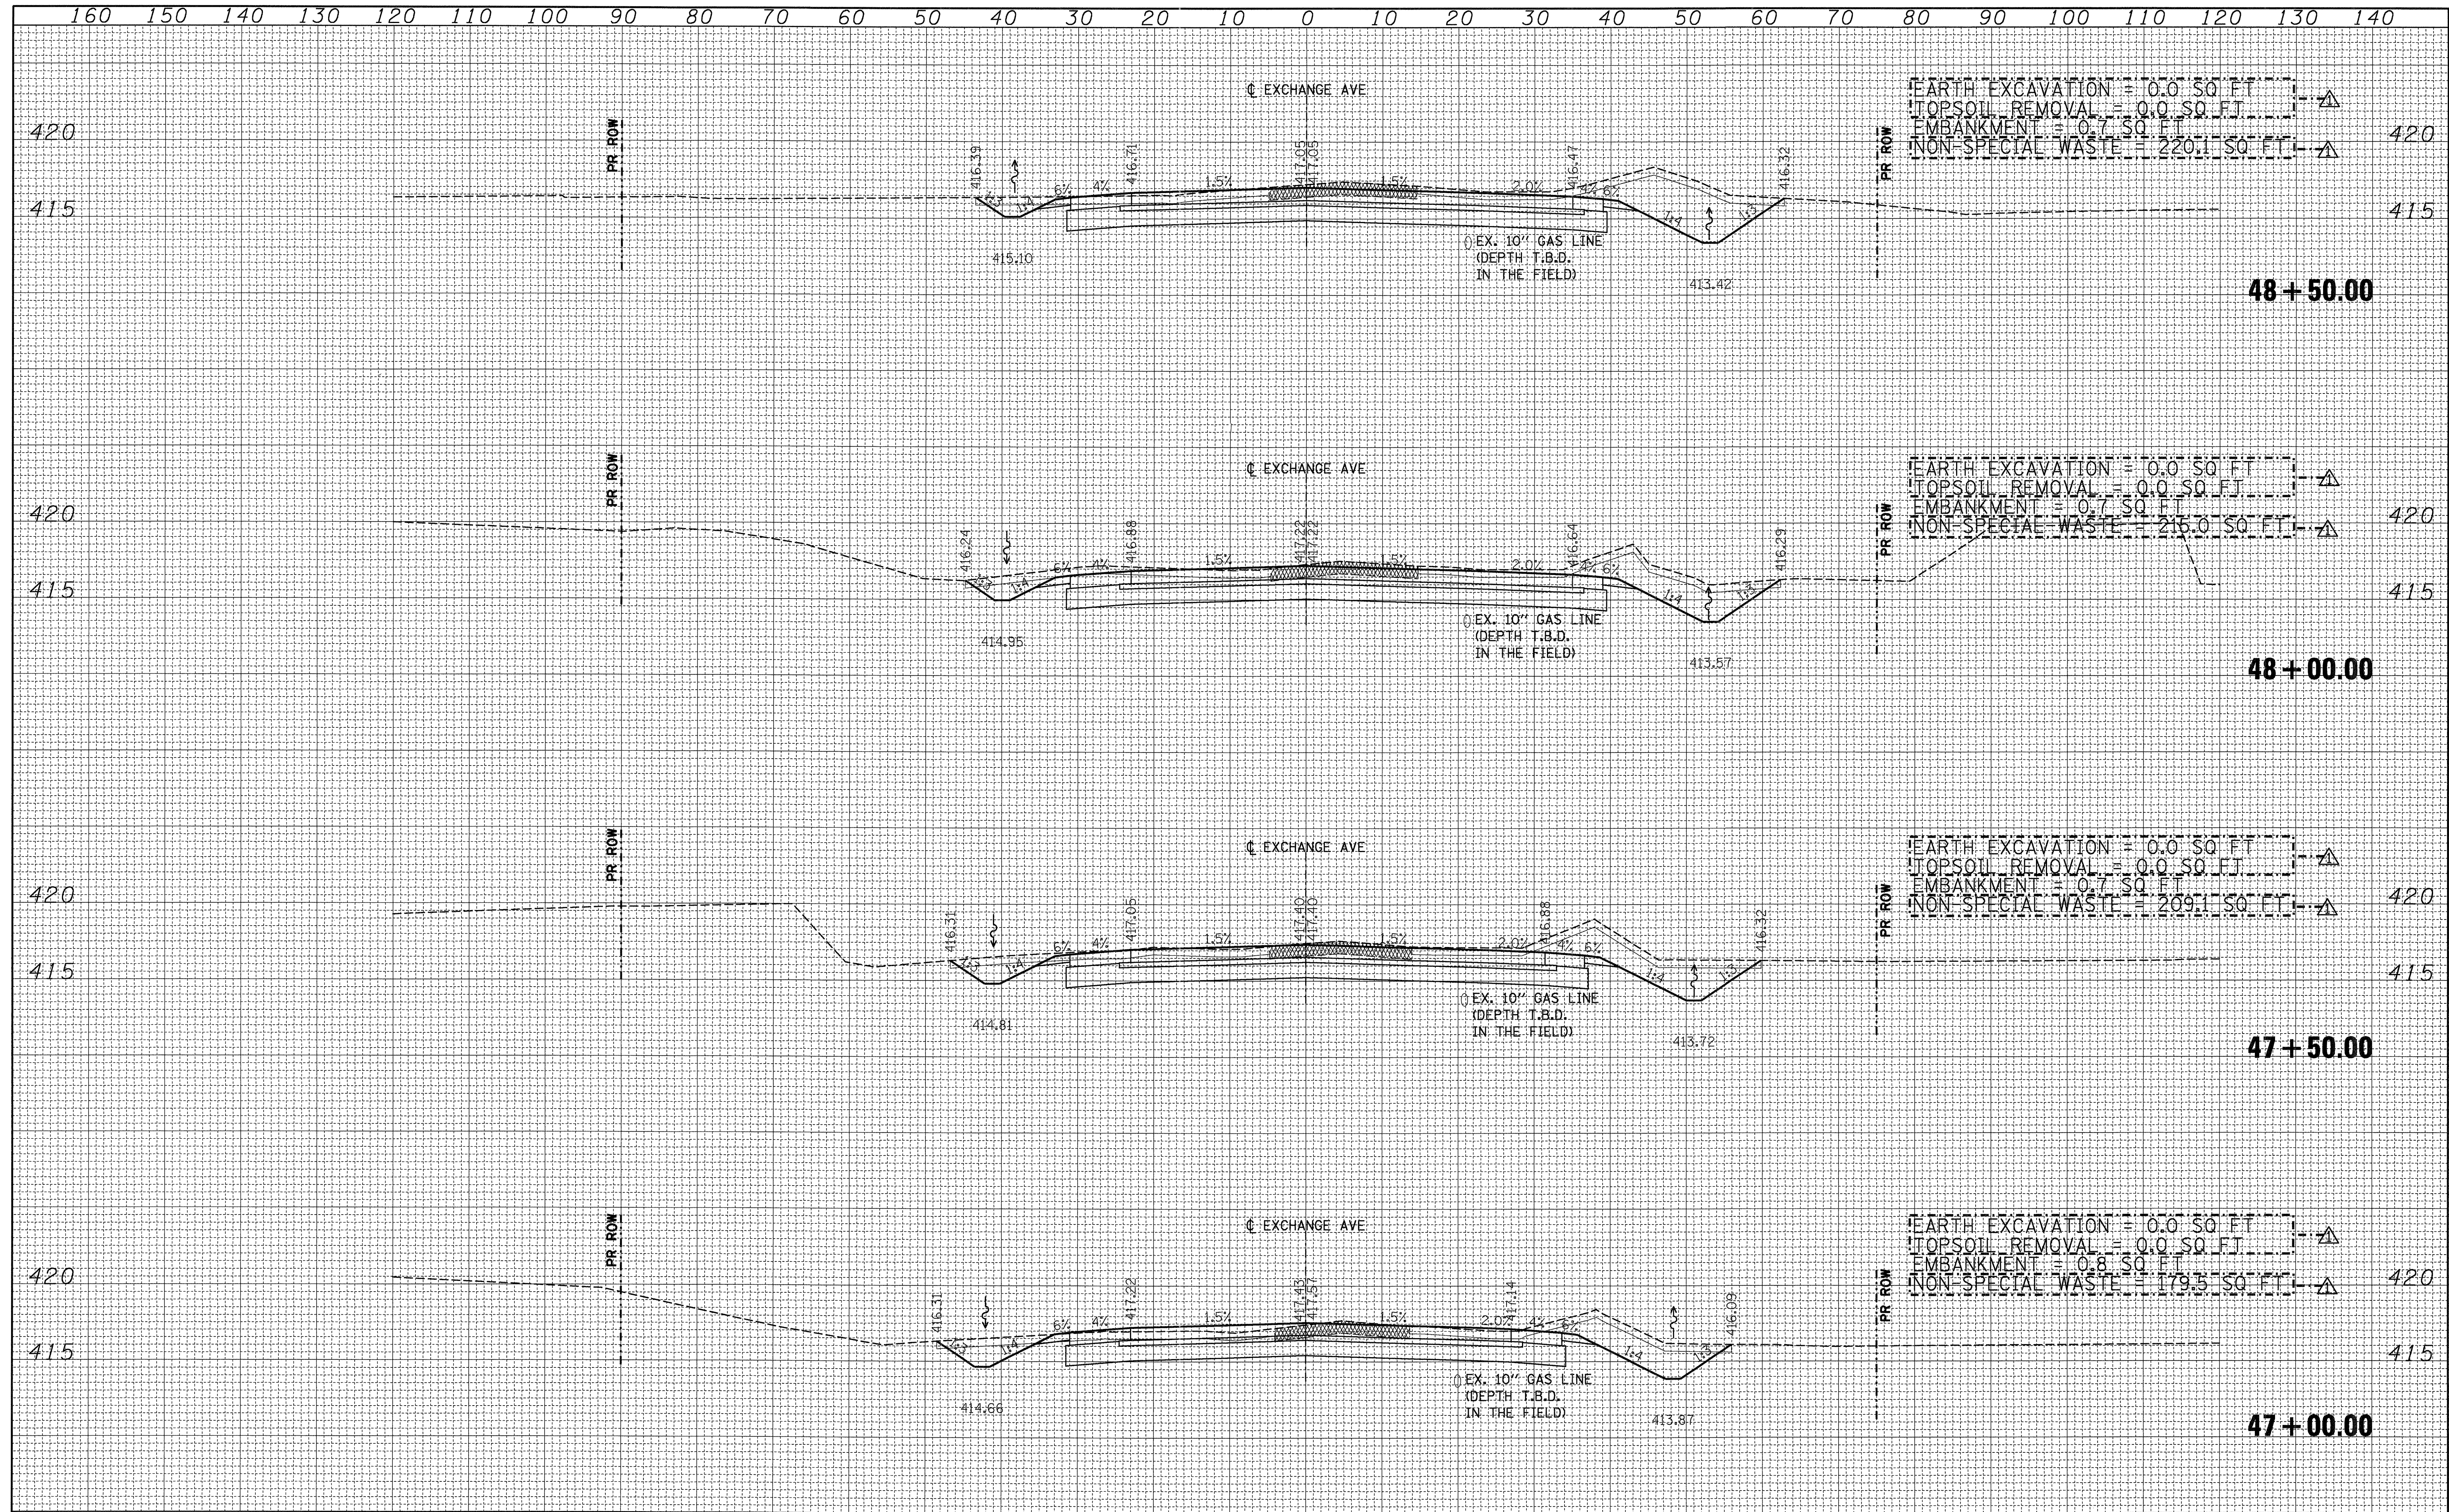

FILE NAME =	USER NAME = #USER*	DESIGNED - JB	REVISED Δ - 01/06/2012 JB	STATE OF ILLINOIS DEPARTMENT OF TRANSPORTATION	CROSS SECTIONS EXCHANGE AVE		F.A. RTE.	SECTION	COUNTY	TOTAL SHEETS	SHEET NO.	
#FILEL*		DRAWN - AG	REVISED -		SCALE:	SHEET NO. OF SHEETS	STA. 47+00.00 TO STA. 48+50.00	998	82-2-1K	ST. CLAIR	353	349
		CHECKED - JB	REVISED -									
		DATE - 10/21/11	REVISED -									
ILLINOIS FED. AID PROJECT												