
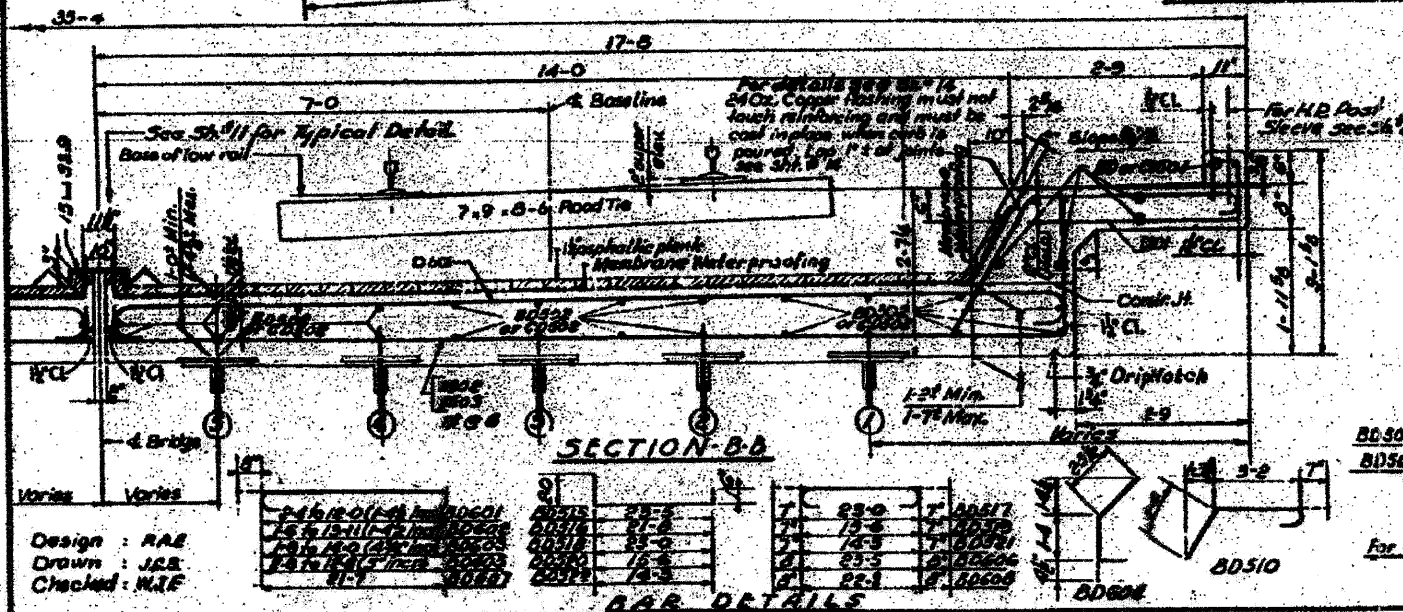


YEAR	NO.	COUNTY	SHEET
1988	7	St. Clair	23
F.A.I. - 76F29-SHT-LNRRB-ridge_13.dgn			

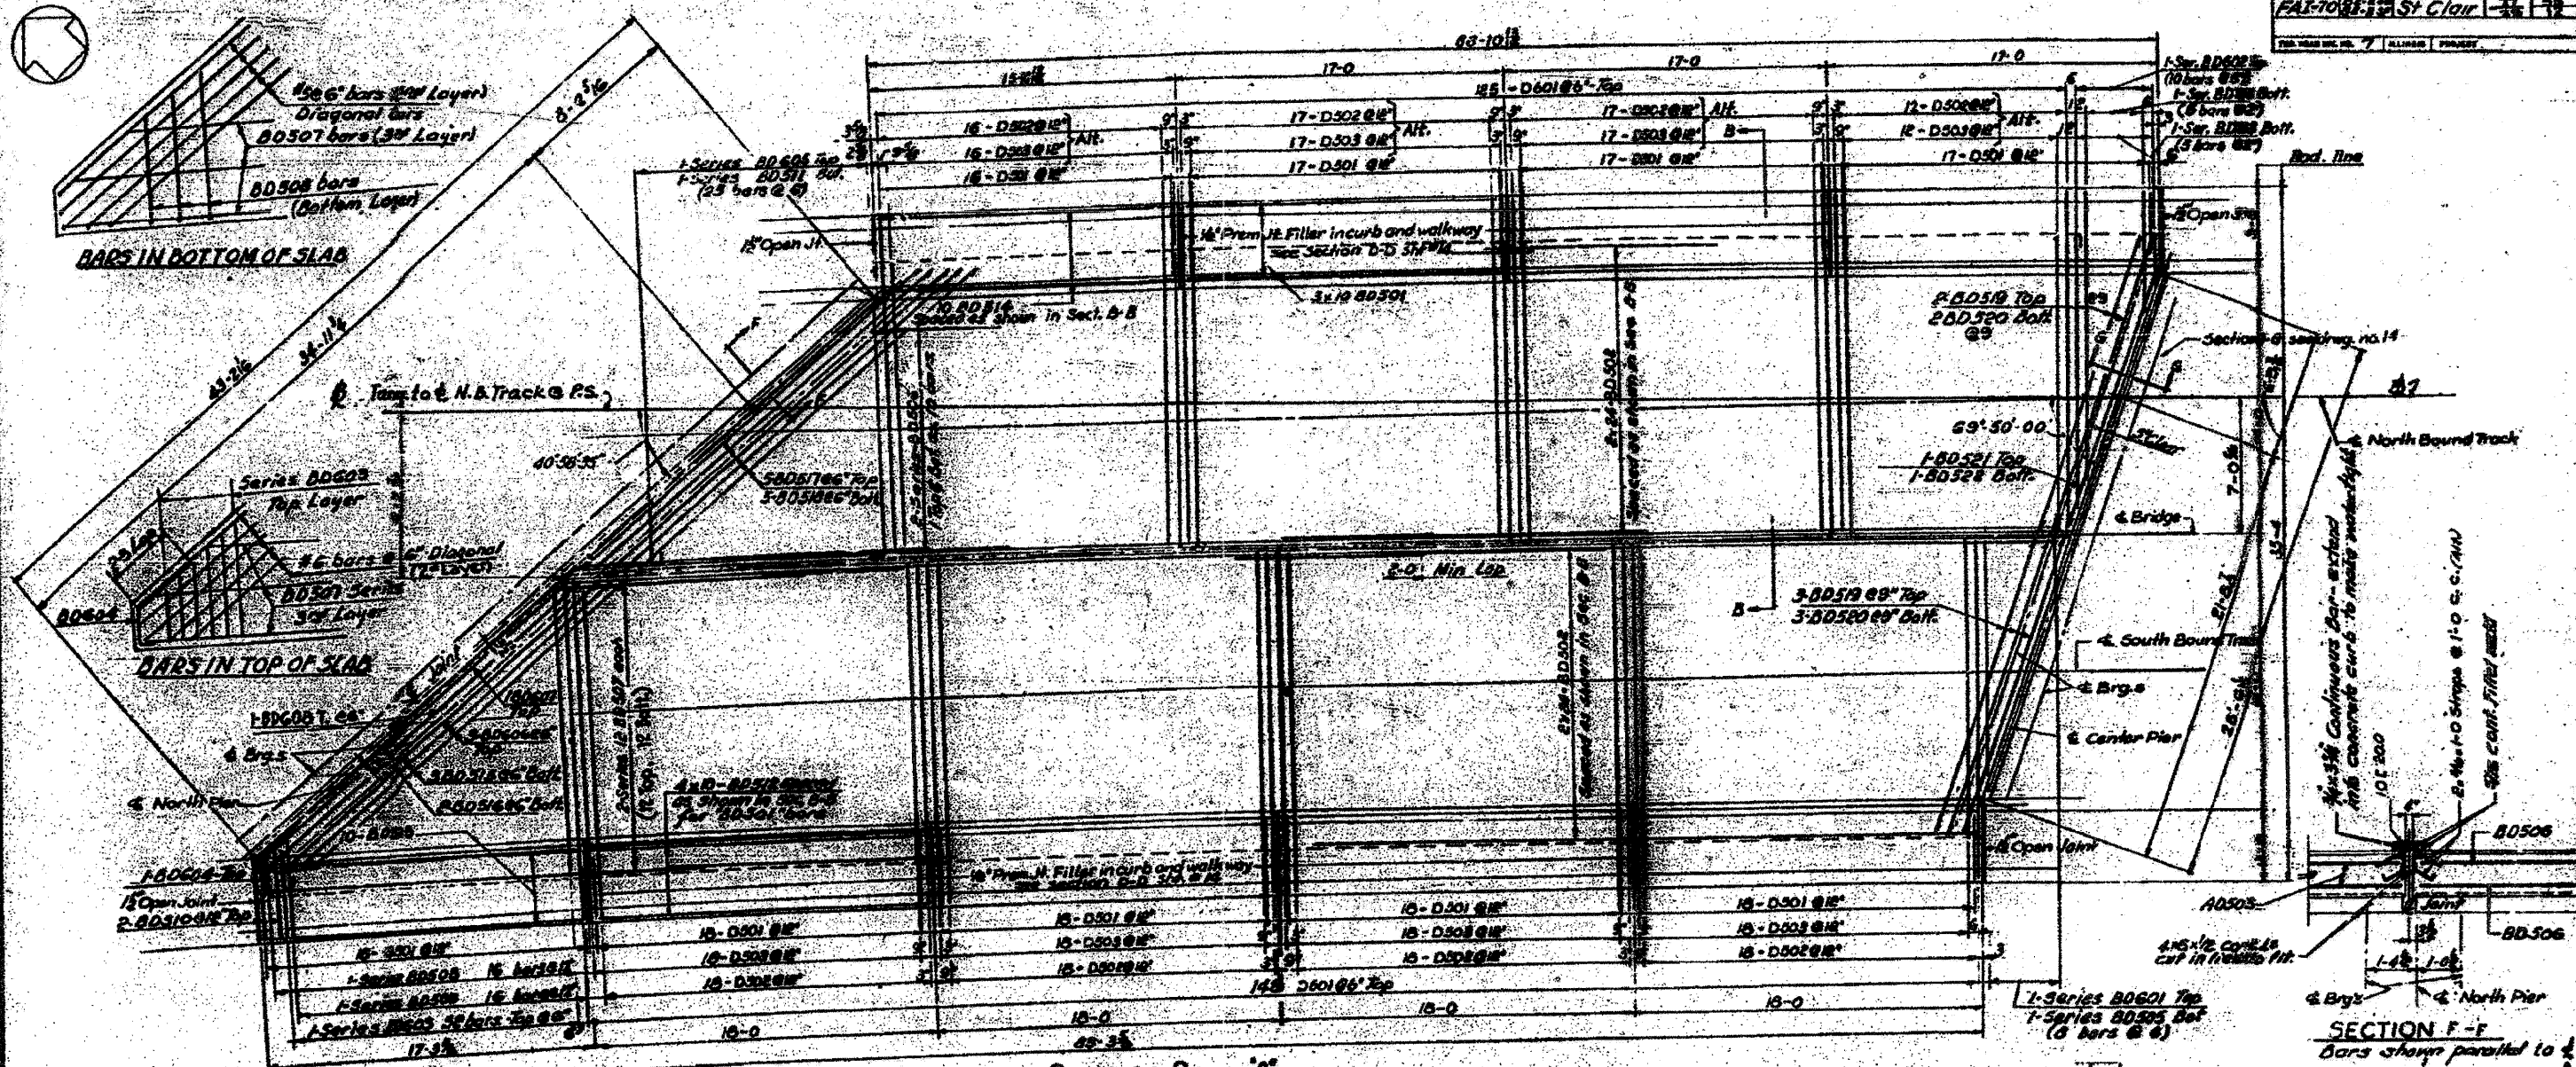

BAR SCHEDULE (Cont'd)

Mark	No. Ref.	Size	Length	Shape

BAR SCHEDULE

Mark	No. Ref.	Size	Length	Shape
D501	157	5	5-7	
D502	134	5	13-5	
D503	154	5	17-3	
D504	30	5	16-8	
D505	5	5	25-11	
D506	3	5	24-2	
D507	1	5	22-3	
D508	1	5	16-0	
D509	1	5	16-0	
D510	2	5	6-5	
D511	1	5	17-0	
D512	40	5	17-0	
D513	10	5	17-0	
D514	10	5	15-5	
D515	3	5	25-11	
D516	2	5	24-2	
D517	3	5	24-2	
D518	3	5	25-6	
D519	3	5	16-8	
D520	5	5	18-0	
D521	1	5	15-3	
D522	1	5	16-0	

BAR DETAILS

NOTES:
 For Roadrail Post spacing see Sh. 22.
 For Bill of Material see Sh. 12.
 For Deck Drainage & EL Top of Deck see Sh. 23.
 For General Notes see Sh. 11.

STATE OF ILLINOIS
DEPARTMENT OF PUBLIC WORKS & BLDGS.
DIVISION OF HIGHWAYS
&
CITY OF EAST ST. LOUIS
EAST ST. LOUIS EXPRESSWAY
L. & N. R. OVER WEST BOUND EXPWAY, RAMP "L", EAST BOUND EXPWAY AND RAMP "N"
DEK "B" AND DETAILS

R.W. LOGGNER, INC.
ENGINEERS
 DATE: JULY 1988 CHICAGO, ILLINOIS SHEET NO. 13