


P:\C\26703\700cadd\709str\039-0074978049-girder Camber.dgn  
 19-OCT-2011  
 15:47

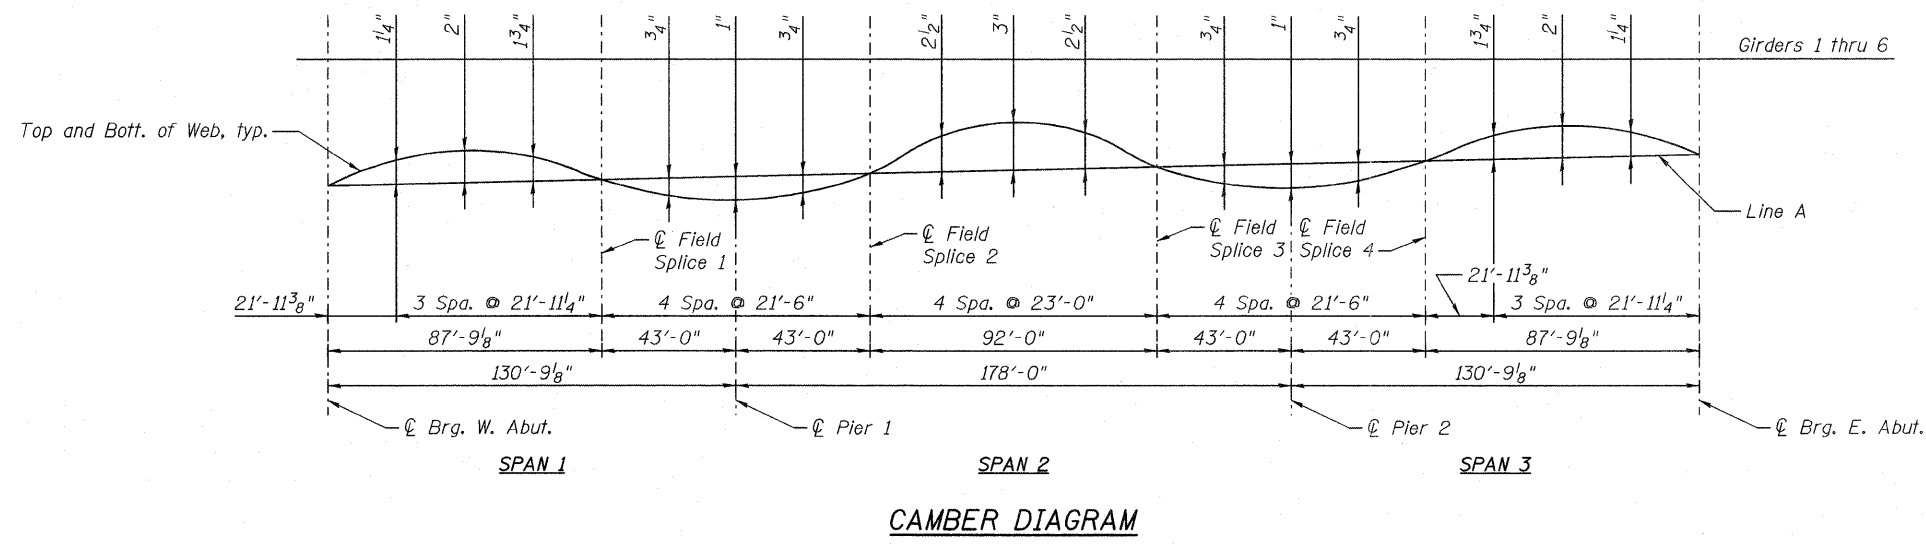

**\* TOP OF GIRDER WEB ELEVATIONS**

Location Girder	℄ Brg. West Abut.	℄ Field Splice 1	℄ Brg. and ℄ Pier 1	℄ Field Splice 2	℄ Field Splice 3	℄ Brg. and ℄ Pier 2	℄ Field Splice 4	℄ Brg. East Abut.
Girder 1	388.56	388.72	388.76	388.97	389.15	389.11	389.25	389.44
Girder 2	388.68	388.83	388.87	389.07	389.26	389.22	389.36	389.56
Girder 3	388.78	388.93	388.97	389.17	389.36	389.32	389.46	389.66
Girder 4	388.79	388.94	388.98	389.18	389.37	389.33	389.47	389.67
Girder 5	388.71	388.86	388.90	389.10	389.29	389.25	389.39	389.59
Girder 6	388.61	388.77	388.81	389.01	389.20	389.16	389.30	389.49

\* For fabrication only.

Notes:  
 Line A is a straight line at the top of web plates between ℄ bearing and ℄ field splice or from ℄ field splice to ℄ field splice.  
 Camber dimensions include correction for cross slope and vertical curve in addition to the correction for dead load.

**NOTE:**  
 Structural steel was furnished in Contract 78283 and is shown for information only. Erection is included in Contract 78049.