



NOTE:  
 WHEN MILLING OPERATIONS PRODUCE A ROUNDED EDGE,  
 THEN A SAW CUT SHALL BE USED TO MANUFACTURE  
 A PERPENDICULAR EDGE AS SHOWN IN THE DETAIL.  
 THE ENGINEER SHALL BE THE SOLE JUDGE  
 CONCERNING THE USE OF THIS DETAIL

**HMA DETAIL AT BUTT JOINTS**

406-8

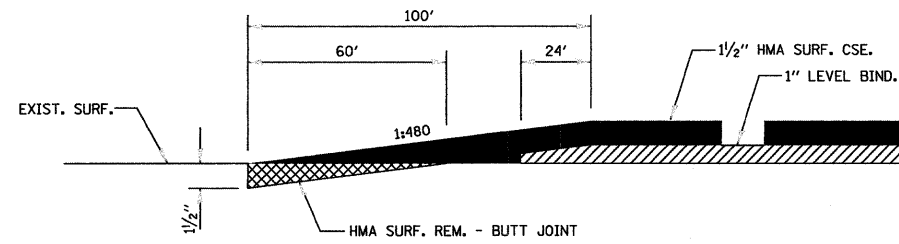

406-11

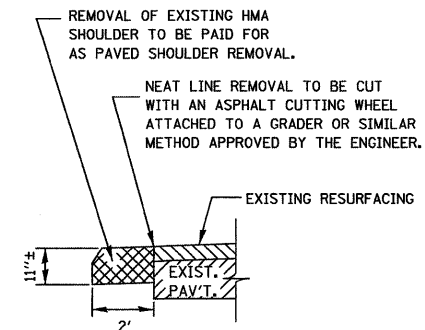

**REMOVAL OF EXISTING  
 HMA SHOULDER**

440-1

CHAMBLIN & ASSOCIATES, INC. © 2010  
 Drawing Name: C:\Users\jchamblin\Documents\STU\CAD\PLANS-STU\038-DETAILS.dwg Last Modified: Sep 22, 2011 - 10:38am Plotted on: Oct 13, 2011 - 12:31pm by ronsiq

DRAWN BY: CHAMS	REVISIONS		
CHECKED BY: JKC	LEVEL	BY	DATE
DATE: 10/11			


 PERU MORRIS  
 ILLINOIS

FAU 5952 (US 6)  
 SECTION 10-00083-00-TL  
 CITY OF MORRIS  
 GRUNDY COUNTY

DETAILS

**CONSTRUCTION  
 PLANS**

CONTRACT NO. 87486	
CURRENT AS OF: 10/11	
SCALE: AS NOTED	SHEET 39
FILE NO.: 6969.00 Y-	OF 70