


FINAL SURVEY	SURVEYED	BY	DATE
NOTE BOOK NO.	PLOTTED		
	DATE		
	AREAS CHECKED		

ORIGINAL SURVEY	SURVEYED	BY	DATE
NOTE BOOK NO.	PLOTTED		
	DATE		
	AREAS CHECKED		

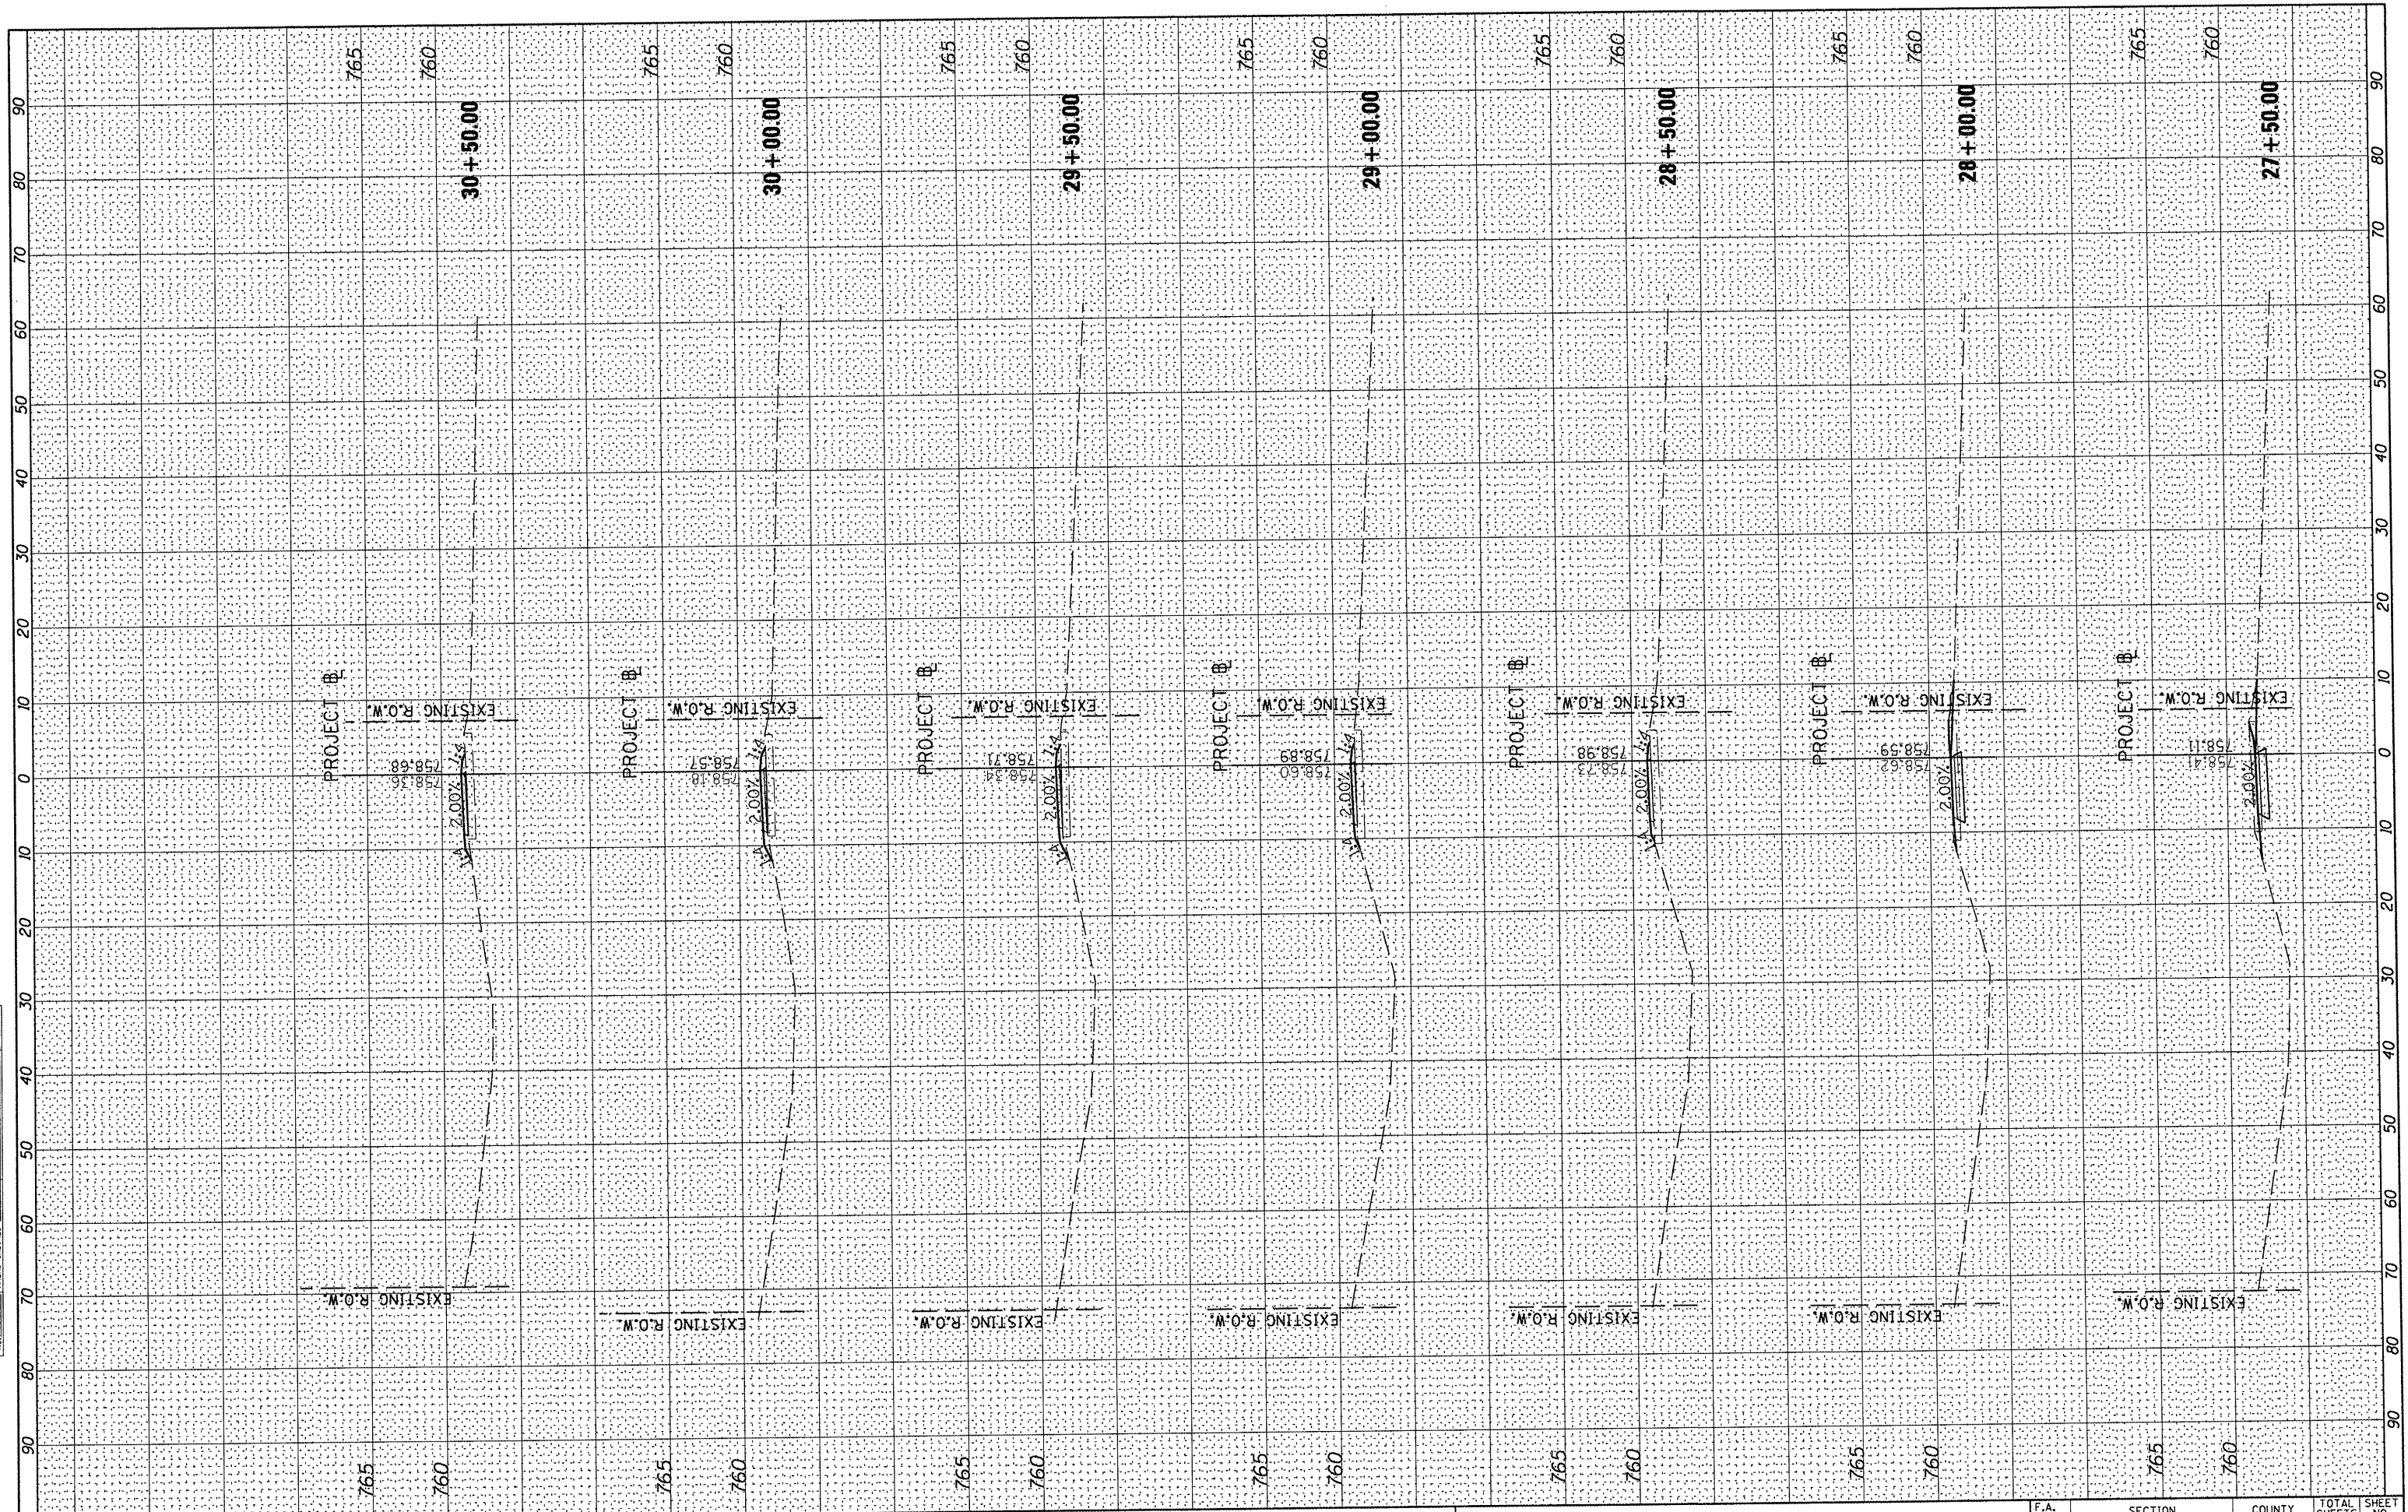

FILE NAME = s:\247\24710001 Farmington SRTS\CADD\CADD Sheets\0489569-sh1-vssht.dgn  
 USER NAME = wllewis  
 PLOT SCALE = 20.0000' / IN.  
 PLOT DATE = 10/14/2011

DESIGNED - JDS	REVISED -
DRAWN - JDS	REVISED -
CHECKED - GBM	REVISED -
DATE -	REVISED -

**STATE OF ILLINOIS  
DEPARTMENT OF TRANSPORTATION**

**CITY OF FARMINGTON SRTS CROSS SECTIONS**

SCALE: SHEET NO. OF SHEETS STA. 27+50.00 TO STA. 30+50.00

F.A. RTE.	SECTION	COUNTY	TOTAL SHEETS	SHEET NO.
	08-00032-00-SW	FULTON	16	12
ILLINOIS FED. AID PROJECT			CONTRACT NO. 89569	