


FINAL	SURVEYED	DATE
SURVEY	PLOTTED	
NOTE BOOK	TEMP. DATE	
NO.	AREAS CHECKED	

ORIGINAL	SURVEYED	DATE
SURVEY	PLOTTED	
NOTE BOOK	TEMP. DATE	
NO.	AREAS CHECKED	

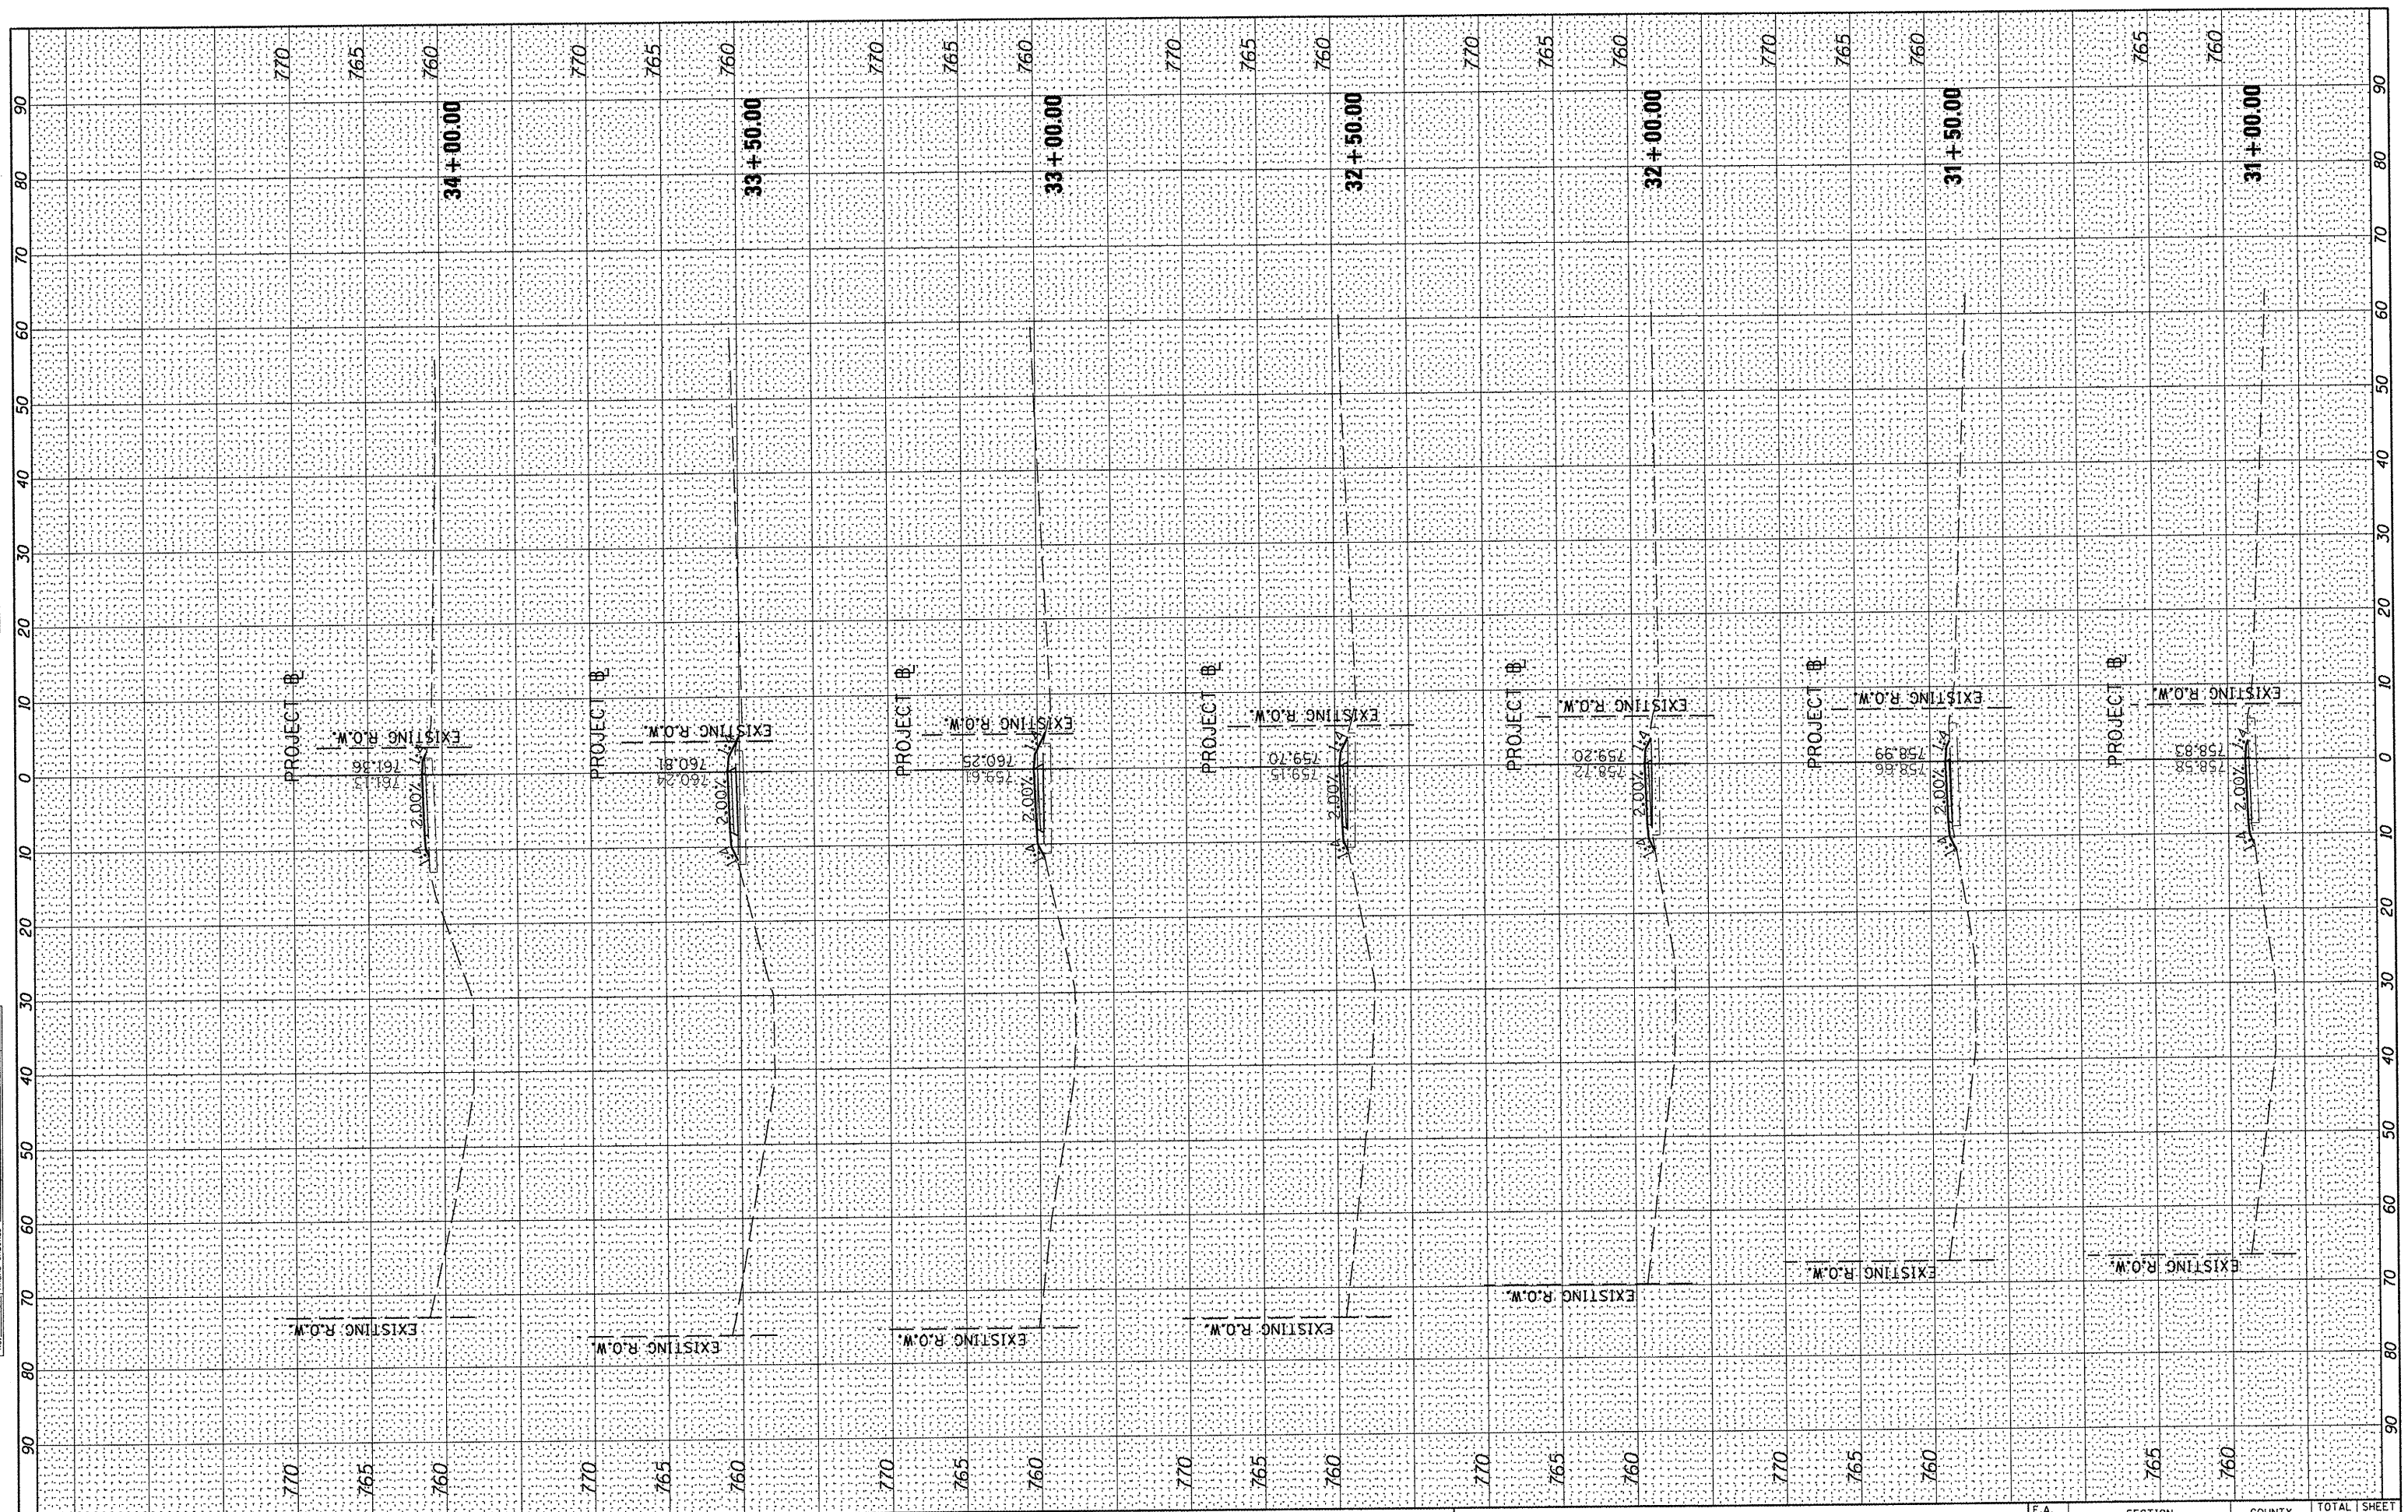

FILE NAME = s:\247\24710001 Farmington SRTS\CADD\CADD Sheets\0489569-shr-xssht.dgn  
 USER NAME = wllewis  
 PLOT SCALE = 20.0000" / IN.  
 PLOT DATE = 10/14/2011

DESIGNED -	JOS	REVISED -	
DRAWN -	JDS	REVISED -	
CHECKED -	GBM	REVISED -	
DATE -		REVISED -	

**STATE OF ILLINOIS  
DEPARTMENT OF TRANSPORTATION**

**CITY OF FARMINGTON SRTS CROSS SECTIONS**

SCALE: SHEET NO. OF SHEETS STA. 31+00.00 TO STA. 34+00.00

F.A. RTE.	SECTION	COUNTY	TOTAL SHEETS	SHEET NO.
	08-00032-00-SW	FULTON	16	13
				CONTRACT NO. 89569
ILLINOIS FED. AID PROJECT				