



NUMBER	ROADWAY	STATION	OFFSET	ELEVATION
1	OLD VINCENNES TRAIL	115+45.09	23.8' LT	546.20
2	OLD VINCENNES TRAIL	115+44.81	28.5' LT	546.30
3	OLD VINCENNES TRAIL	115+44.27	38.2' LT	546.49
4	OLD VINCENNES TRAIL	115+52.22	39.1' LT	546.60
5	OLD VINCENNES TRAIL	115+60.76	41.0' LT	547.14
6	OLD VINCENNES TRAIL	115+72.35	45.1' LT	547.45
7	OLD VINCENNES TRAIL	115+75.52	35.8' LT	547.25
8	OLD VINCENNES TRAIL	115+62.88	31.3' LT	546.94
9	OLD VINCENNES TRAIL	115+53.54	29.2' LT	546.40
10	OLD VINCENNES TRAIL	115+54.15	24.9' LT	546.27
11	NORTH SEVEN HILLS ROAD	50+74.63	46.8' LT	547.67
12	NORTH SEVEN HILLS ROAD	50+83.61	40.8' LT	547.35
13	NORTH SEVEN HILLS ROAD	50+90.18	37.8' LT	547.13
14	NORTH SEVEN HILLS ROAD	50+98.12	35.4' LT	546.63
15	NORTH SEVEN HILLS ROAD	51+05.86	34.2' LT	546.54
16	NORTH SEVEN HILLS ROAD	51+05.10	26.8' LT	546.39
17	NORTH SEVEN HILLS ROAD	51+13.34	26.6' LT	546.76
18	NORTH SEVEN HILLS ROAD	51+24.73	26.5' LT	546.71
19	NORTH SEVEN HILLS ROAD	51+24.64	21.5' LT	546.61
20	NORTH SEVEN HILLS ROAD	51+13.54	21.6' LT	546.66
21	NORTH SEVEN HILLS ROAD	51+04.61	21.9' LT	546.29
22	NORTH SEVEN HILLS ROAD	51+04.42	19.9' LT	546.24
23	NORTH SEVEN HILLS ROAD	50+94.46	21.4' LT	546.34
24	NORTH SEVEN HILLS ROAD	50+95.55	25.7' LT	546.43
25	NORTH SEVEN HILLS ROAD	50+85.98	28.6' LT	547.02
26	NORTH SEVEN HILLS ROAD	50+78.04	32.2' LT	547.25
27	NORTH SEVEN HILLS ROAD	50+67.08	39.4' LT	547.47

NUMBER	ROADWAY	STATION	OFFSET	ELEVATION
28	NORTH SEVEN HILLS ROAD	50+76.38	33.8' RT	547.19
29	NORTH SEVEN HILLS ROAD	50+88.60	29.0' RT	546.93
30	NORTH SEVEN HILLS ROAD	50+96.18	26.9' RT	546.39
31	NORTH SEVEN HILLS ROAD	50+95.26	22.6' RT	546.30
32	NORTH SEVEN HILLS ROAD	51+04.45	20.8' RT	546.23
33	NORTH SEVEN HILLS ROAD	51+04.72	22.8' RT	546.27
34	NORTH SEVEN HILLS ROAD	51+12.23	21.9' RT	546.66
35	NORTH SEVEN HILLS ROAD	51+23.35	21.5' RT	546.62
36	NORTH SEVEN HILLS ROAD	51+23.32	26.5' RT	546.72
37	NORTH SEVEN HILLS ROAD	51+12.59	26.9' RT	546.76
38	NORTH SEVEN HILLS ROAD	51+05.38	27.8' RT	546.37
39	NORTH SEVEN HILLS ROAD	51+06.34	35.1' RT	546.52
40	NORTH SEVEN HILLS ROAD	50+98.18	36.7' RT	546.59
41	NORTH SEVEN HILLS ROAD	50+91.20	38.6' RT	547.13
42	NORTH SEVEN HILLS ROAD	50+79.92	43.0' RT	547.30

NUMBER	ROADWAY	STATION	OFFSET	ELEVATION
43	OLD VINCENNES TRAIL	117+18.13	50.6' LT	547.26
44	OLD VINCENNES TRAIL	117+36.96	37.4' LT	546.20
45	OLD VINCENNES TRAIL	117+45.08	35.0' LT	545.67
46	OLD VINCENNES TRAIL	117+52.68	34.1' LT	545.53
47	OLD VINCENNES TRAIL	117+52.04	24.1' LT	545.70
48	OLD VINCENNES TRAIL	117+51.78	19.7' LT	545.61
49	OLD VINCENNES TRAIL	117+41.59	21.0' LT	545.80
50	OLD VINCENNES TRAIL	117+42.62	25.3' LT	545.87
51	OLD VINCENNES TRAIL	117+32.50	28.2' LT	546.40
52	OLD VINCENNES TRAIL	117+08.53	44.6' LT	547.46

NUMBER	ROADWAY	STATION	OFFSET	ELEVATION
77	NORTH SEVEN HILLS ROAD	49+29.88	45.9' LT	546.96
78	NORTH SEVEN HILLS ROAD	49+22.19	29.7' LT	546.82
79	NORTH SEVEN HILLS ROAD	49+15.10	24.0' LT	546.63
80	NORTH SEVEN HILLS ROAD	49+07.86	21.4' LT	545.97
81	NORTH SEVEN HILLS ROAD	49+08.35	19.5' LT	545.93
82	NORTH SEVEN HILLS ROAD	48+99.03	17.4' LT	545.73
83	NORTH SEVEN HILLS ROAD	48+98.70	19.4' LT	545.77
84	NORTH SEVEN HILLS ROAD	48+91.10	18.3' LT	546.02
85	NORTH SEVEN HILLS ROAD	48+90.58	23.2' LT	546.12
86	NORTH SEVEN HILLS ROAD	48+97.87	24.3' LT	545.87
87	NORTH SEVEN HILLS ROAD	48+97.05	29.2' LT	545.97
88	NORTH SEVEN HILLS ROAD	49+05.48	31.1' LT	546.15
89	NORTH SEVEN HILLS ROAD	49+10.76	32.9' LT	546.63
90	NORTH SEVEN HILLS ROAD	49+14.99	36.3' LT	546.62
91	NORTH SEVEN HILLS ROAD	49+21.27	49.8' LT	546.76
92	OLD VINCENNES TRAIL	115+55.82	57.3' LT	546.46
93	OLD VINCENNES TRAIL	115+40.59	25.4' LT	546.82
94	OLD VINCENNES TRAIL	115+42.77	16.5' LT	546.32
95	OLD VINCENNES TRAIL	115+53.12	18.7' LT	546.38
96	OLD VINCENNES TRAIL	115+51.46	26.6' LT	546.88
97	OLD VINCENNES TRAIL	115+64.28	50.1' LT	546.66
98	OLD VINCENNES TRAIL	115+65.69	44.9' LT	546.98
99	OLD VINCENNES TRAIL	115+79.45	43.5' LT	547.17

NUMBER	ROADWAY	STATION	OFFSET	ELEVATION
53	OLD VINCENNES TRAIL	116+98.97	46.6' RT	547.62
54	OLD VINCENNES TRAIL	117+20.00	30.2' RT	547.04
55	OLD VINCENNES TRAIL	117+33.86	25.4' RT	546.22
56	OLD VINCENNES TRAIL	117+39.99	24.4' RT	545.73
57	OLD VINCENNES TRAIL	117+39.56	20.0' RT	545.65
58	OLD VINCENNES TRAIL	117+48.77	19.6' RT	545.45
59	OLD VINCENNES TRAIL	117+48.77	24.0' RT	545.54
60	OLD VINCENNES TRAIL	117+48.77	34.0' RT	545.74
61	OLD VINCENNES TRAIL	117+40.93	34.3' RT	545.92
62	OLD VINCENNES TRAIL	117+35.61	35.2' RT	546.42
63	OLD VINCENNES TRAIL	117+23.56	39.4' RT	547.13
64	OLD VINCENNES TRAIL	117+05.03	53.7' RT	547.82
65	NORTH SEVEN HILLS ROAD	49+43.33	60.0' RT	547.82
66	NORTH SEVEN HILLS ROAD	49+22.70	46.1' RT	547.10
67	NORTH SEVEN HILLS ROAD	49+11.15	41.7' RT	546.51
68	NORTH SEVEN HILLS ROAD	49+05.01	40.0' RT	546.01
69	NORTH SEVEN HILLS ROAD	48+96.66	38.6' RT	545.85
70	NORTH SEVEN HILLS ROAD	48+97.98	28.7' RT	545.65
71	NORTH SEVEN HILLS ROAD	48+98.55	24.3' RT	545.56
72	NORTH SEVEN HILLS ROAD	49+08.47	26.0' RT	545.76
73	NORTH SEVEN HILLS ROAD	49+07.42	30.3' RT	545.84
74	NORTH SEVEN HILLS ROAD	49+14.37	32.1' RT	546.38
75	NORTH SEVEN HILLS ROAD	49+27.47	37.2' RT	547.05
76	NORTH SEVEN HILLS ROAD	49+50.99	52.9' RT	547.62

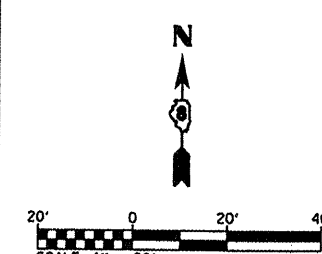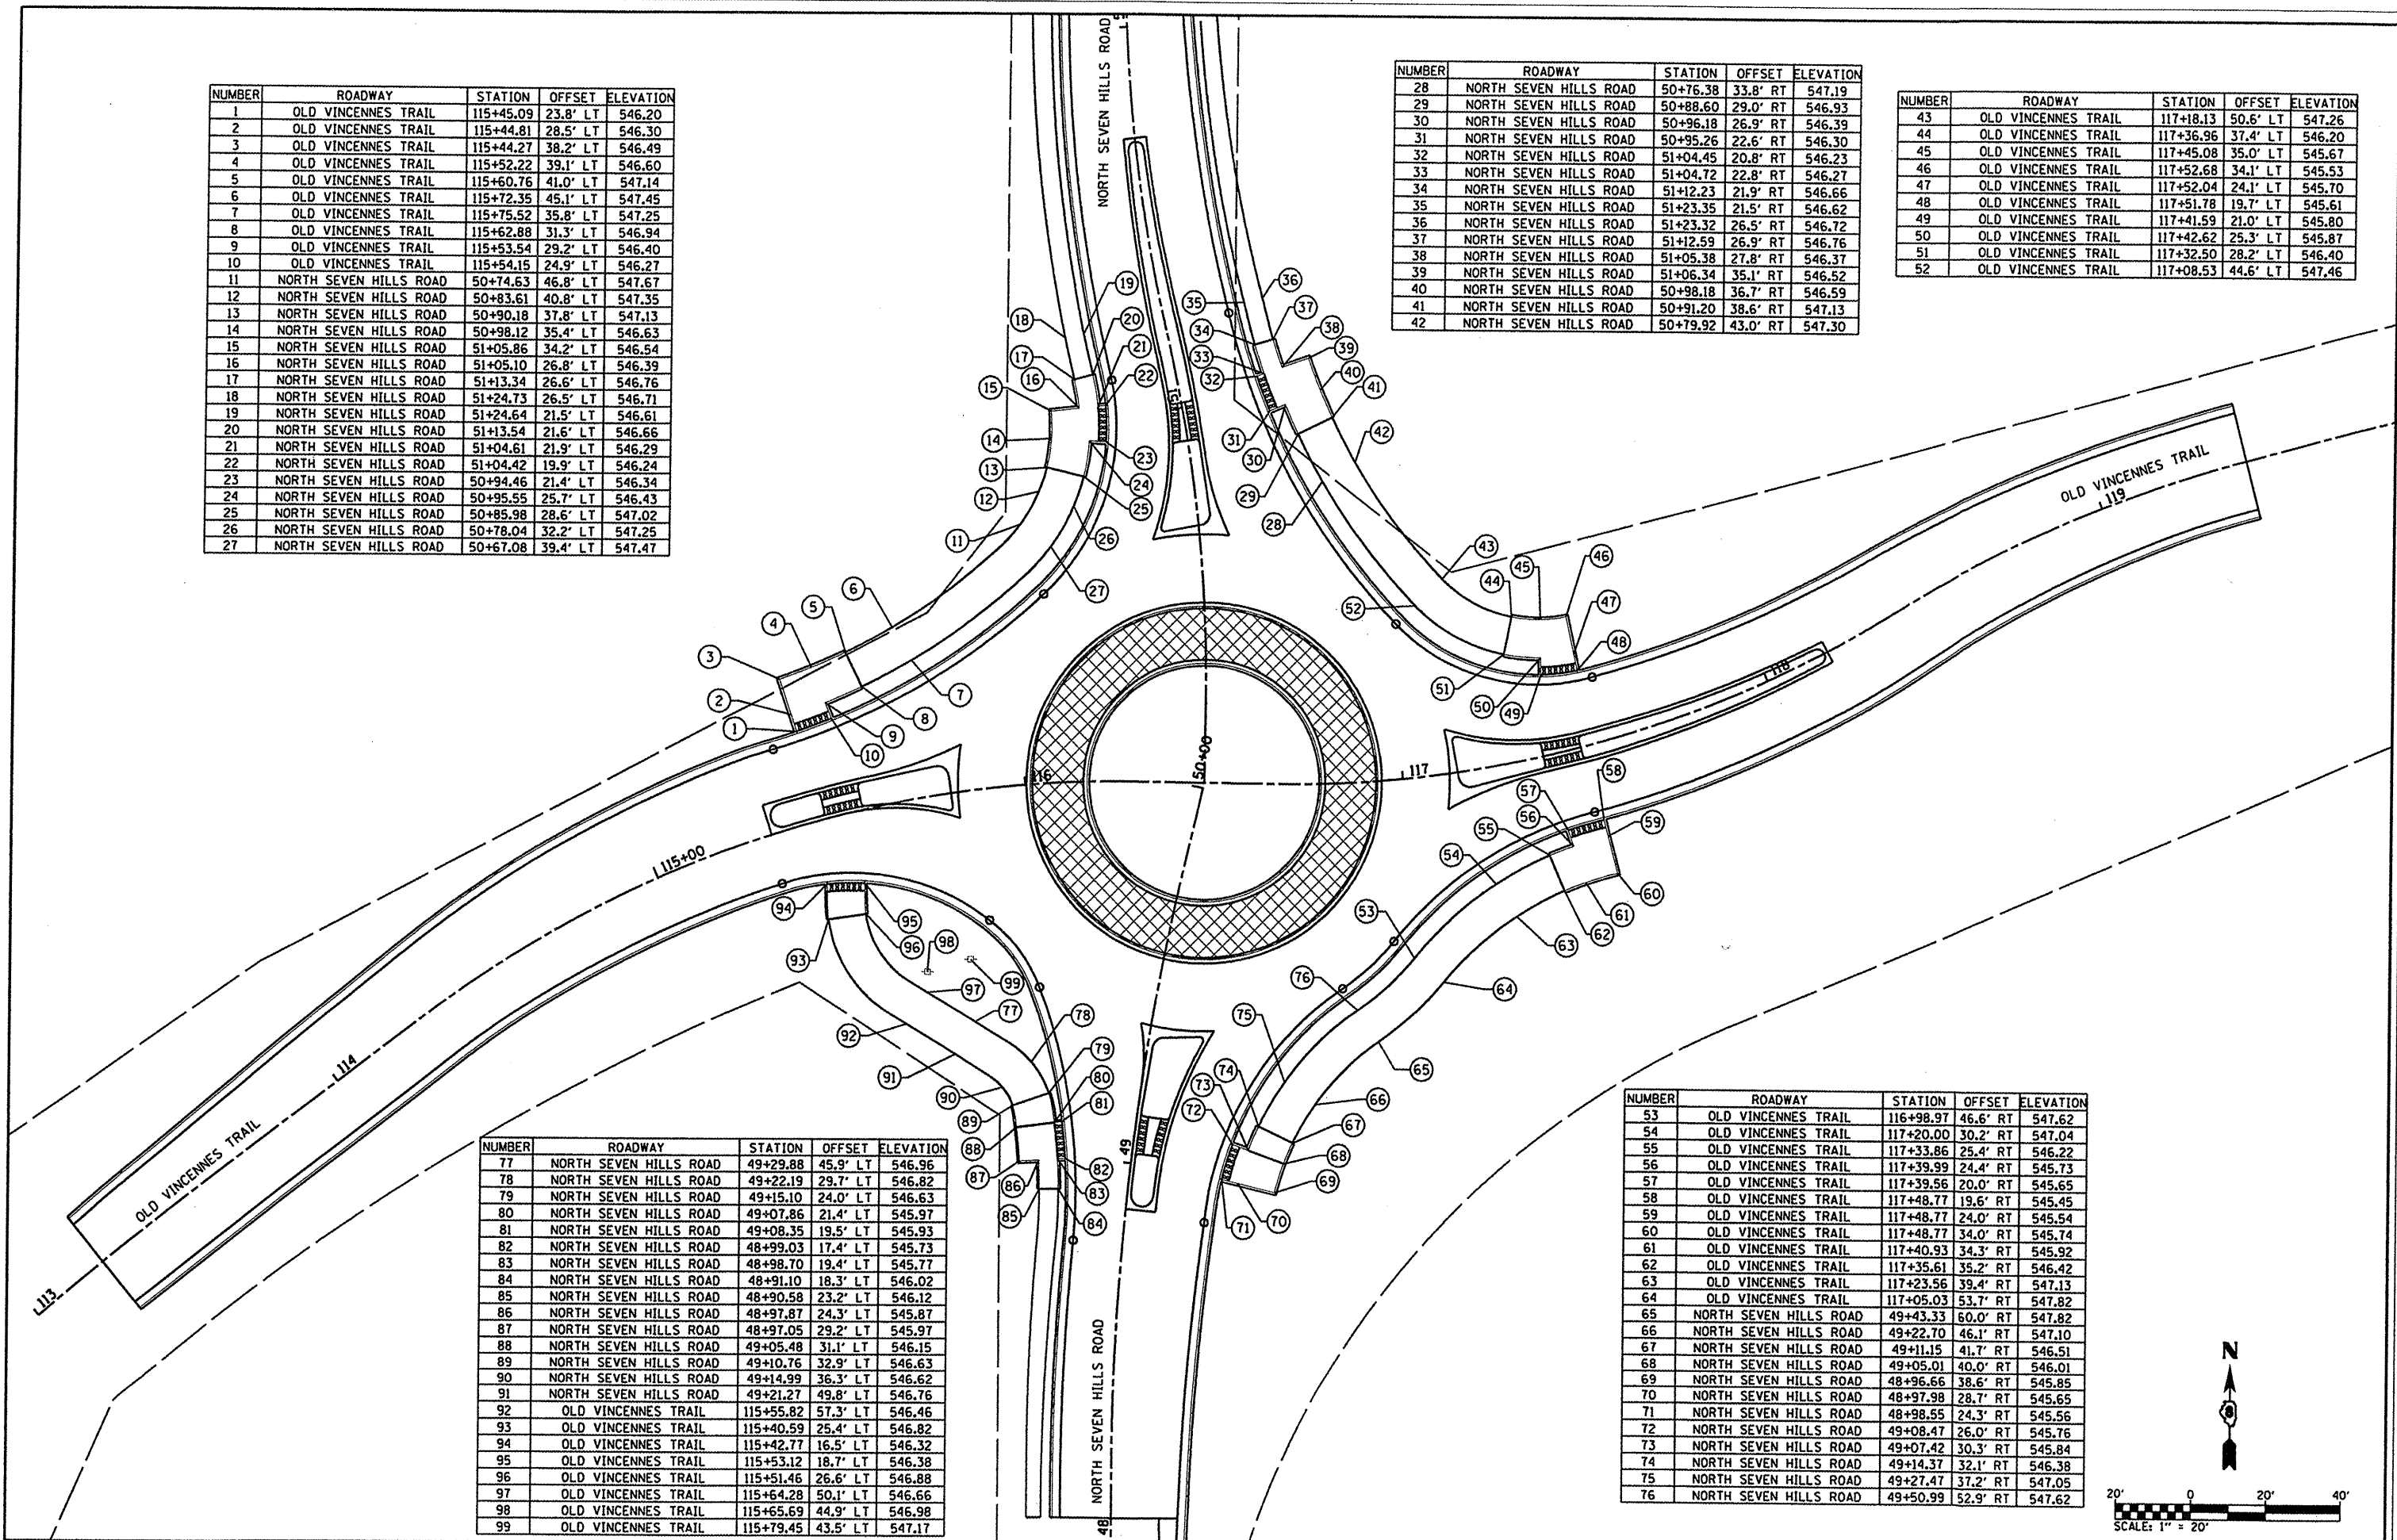

CITY OF O'FALLON

SIDEWALK DETAILS

FILE NAME = H:\P\24051\Microstation\CADD Sheets\082

USER NAME = joelitaliano
 0851-sh1-intersec.dgn
 PLOT SCALE = 40.0000' / IN.
 PLOT DATE = 10/5/2011

DESIGNED -	REVISED -
DRAWN -	REVISED -
CHECKED -	REVISED -
DATE -	REVISED -

SHEET NO. 01 OF 01 SHEETS	STA. TO STA.
---------------------------	--------------

F.A.U. RTE.	SECTION	COUNTY	TOTAL SHEETS	SHEET NO.
9172	10-00036-03-PV	ST. CLAIR	51	29

CONTRACT NO. 97478