


FINAL SURVEY	DATE
SURVEYED	BY
PLOTTED	
NOTE BOOK	
AREAS CHECKED	

ORIGINAL SURVEY	DATE
SURVEYED	BY
PLOTTED	
NOTE BOOK	
AREAS CHECKED	

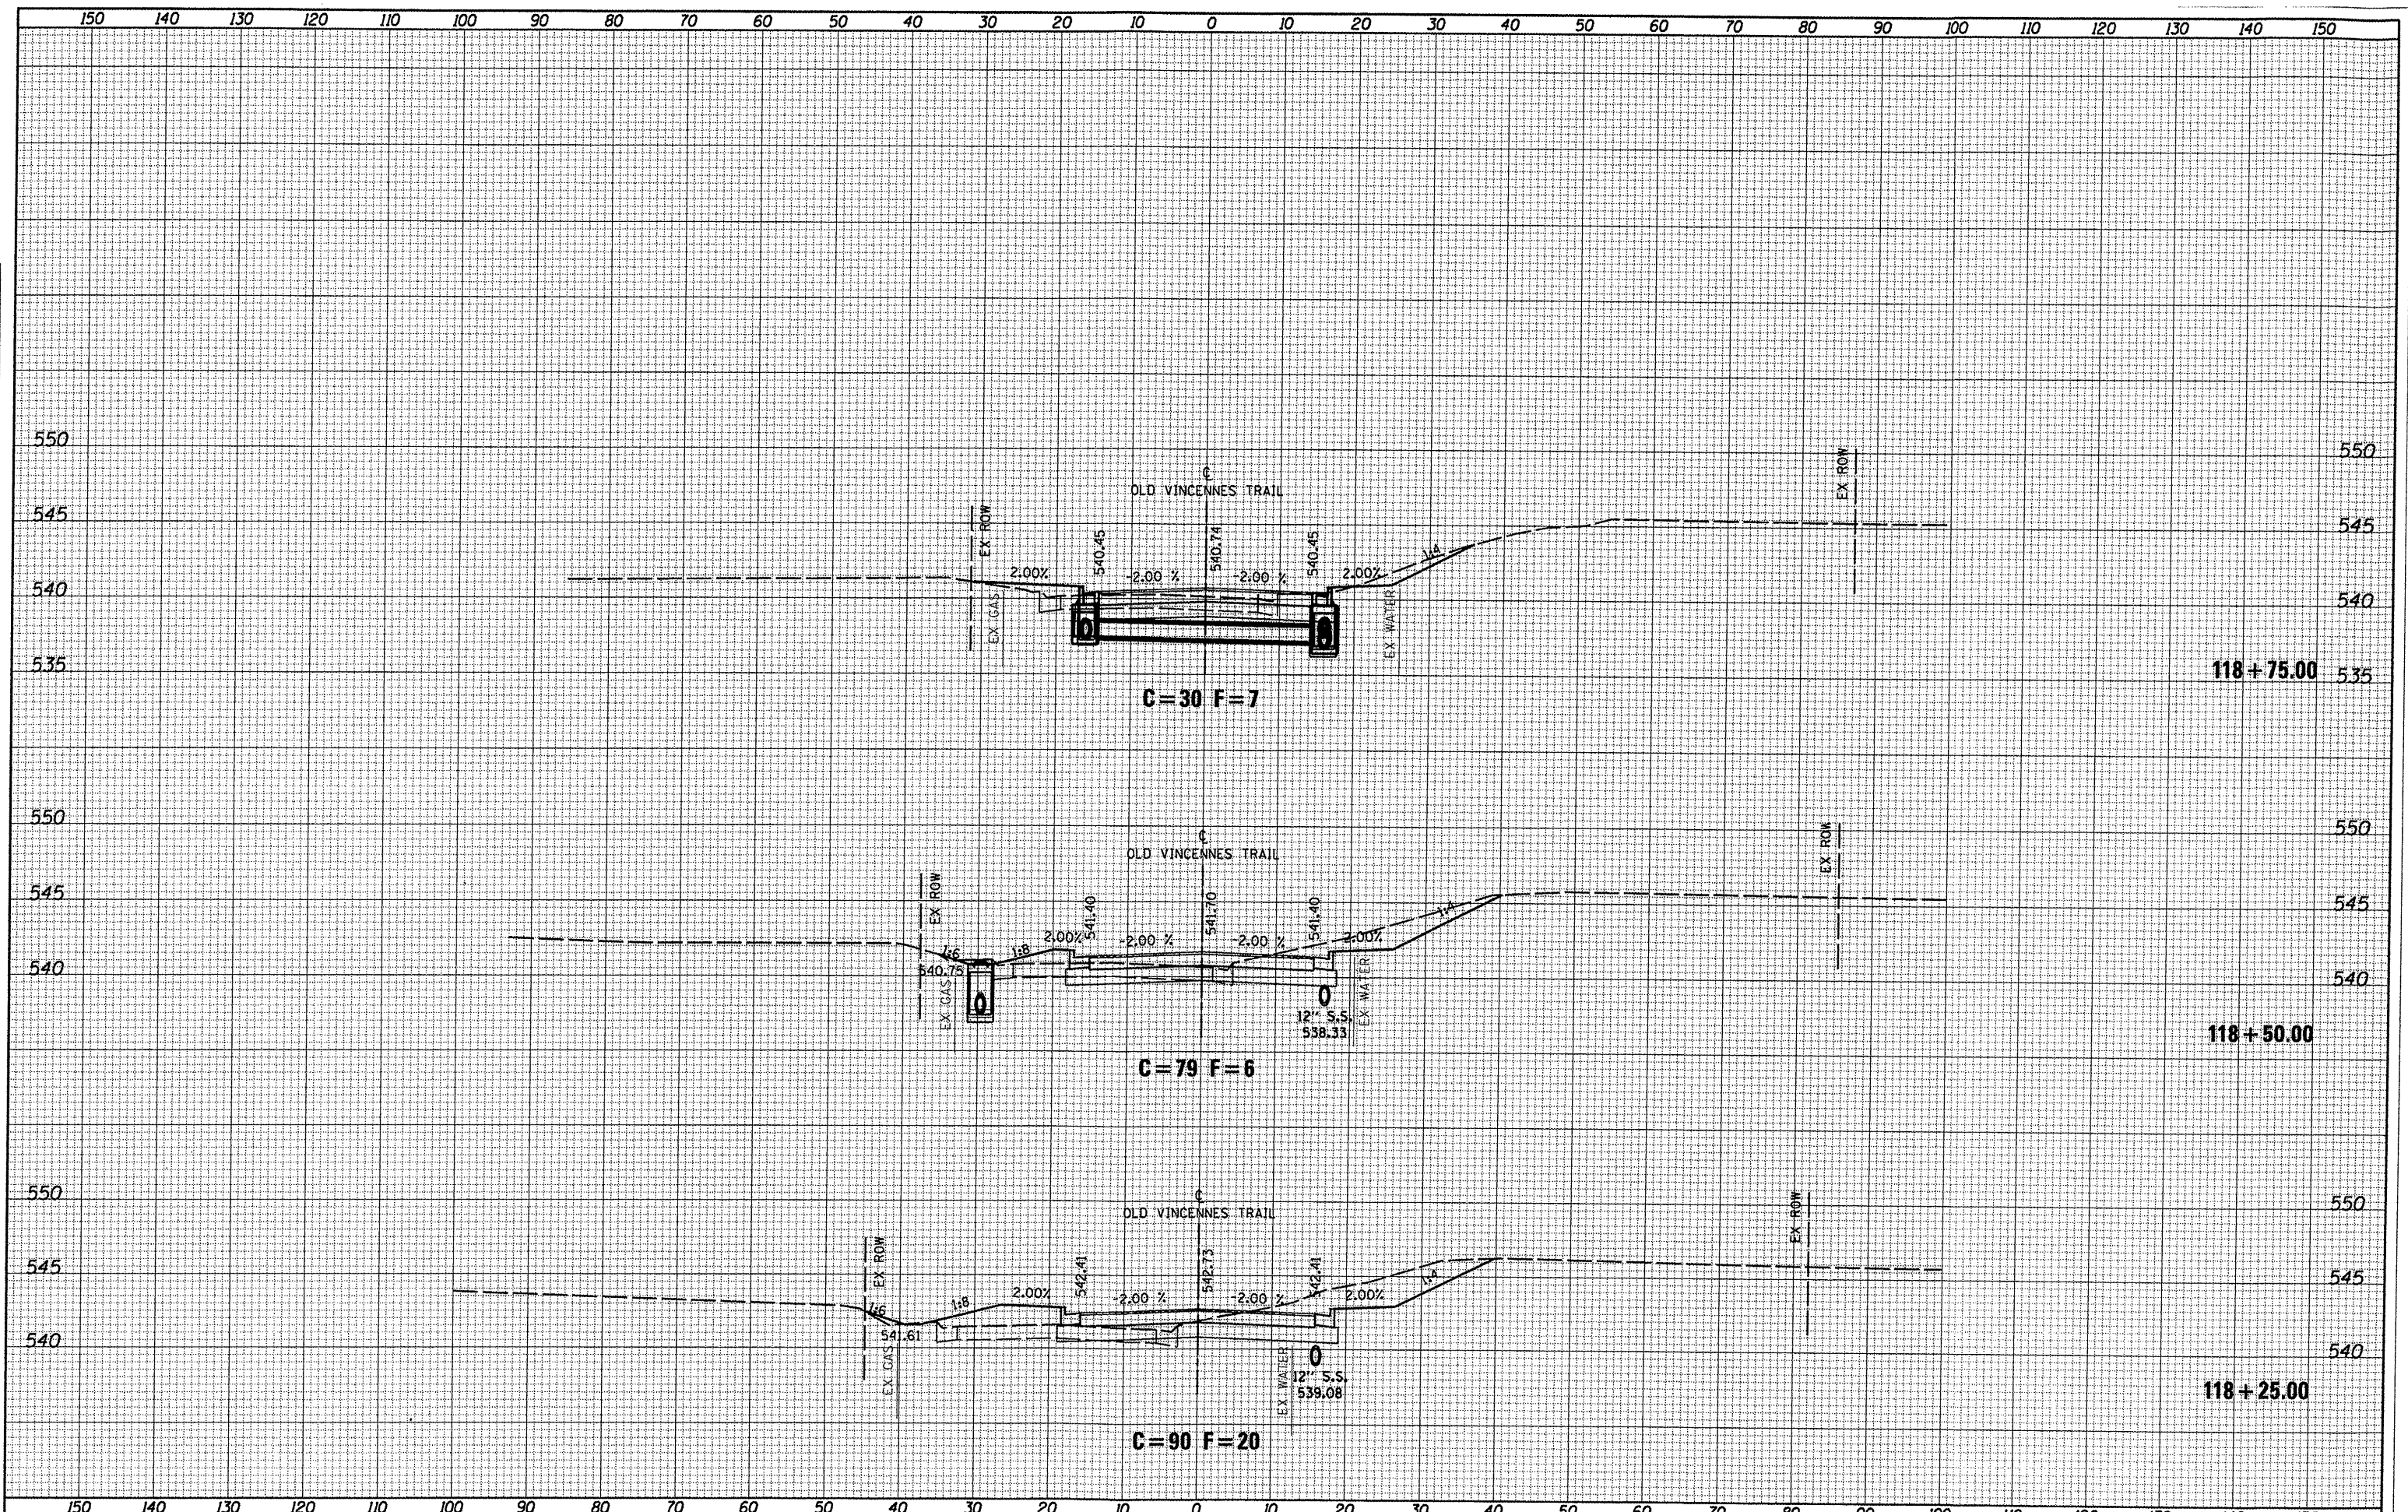

FILE NAME = 0829051-sht-vssht-vin.dgn

USER NAME = joelitaliano	DESIGNED -	REVISED -
PLOT TIME = 9:36:41 AM	DRAWN -	REVISED -
PLOT SCALE = 20.0000' / IN.	CHECKED -	REVISED -
PLOT DATE = 10/5/2011	DATE -	REVISED -

CITY OF O'FALLON

SCALE: 1"=10'
SHEET NO. 07 OF 08 SHEETS
STA. 118+25.00 TO STA. 118+75.00

OLD VINCENNES TRAIL
CROSS SECTION SHEETS

F.A.U. RTE.	SECTION	COUNTY	TOTAL SHEETS	SHEET NO.
9172	10-00036-03-PV	ST. CLAIR	51	50
CONTRACT NO. 97478			ILLINOIS FED. AID PROJECT	