
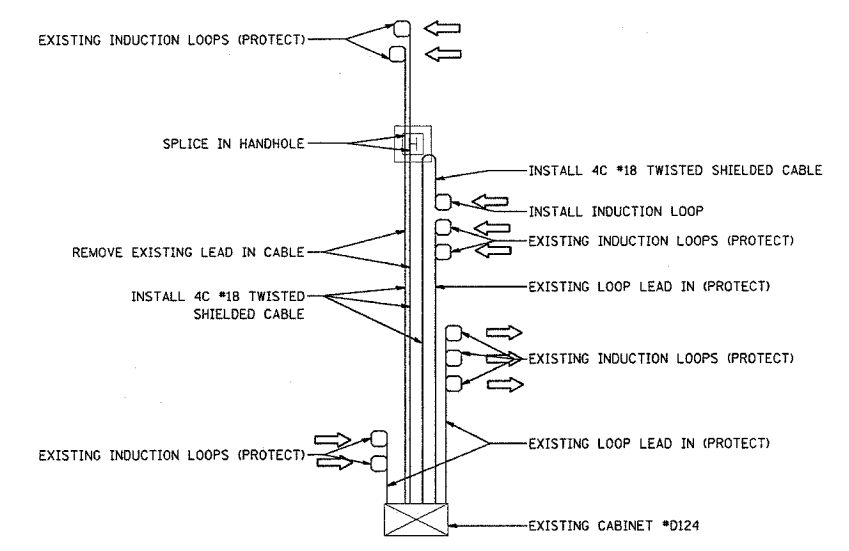


F.A.I. RTE.	SECTION	COUNTY	TOTAL SHEETS	SHEET NO.
90	0102.5-1	COOK	62	32
STA.		TO STA.		
FED. ROAD DIST. NO. 1		ILLINOIS	JOB NO.	

62794

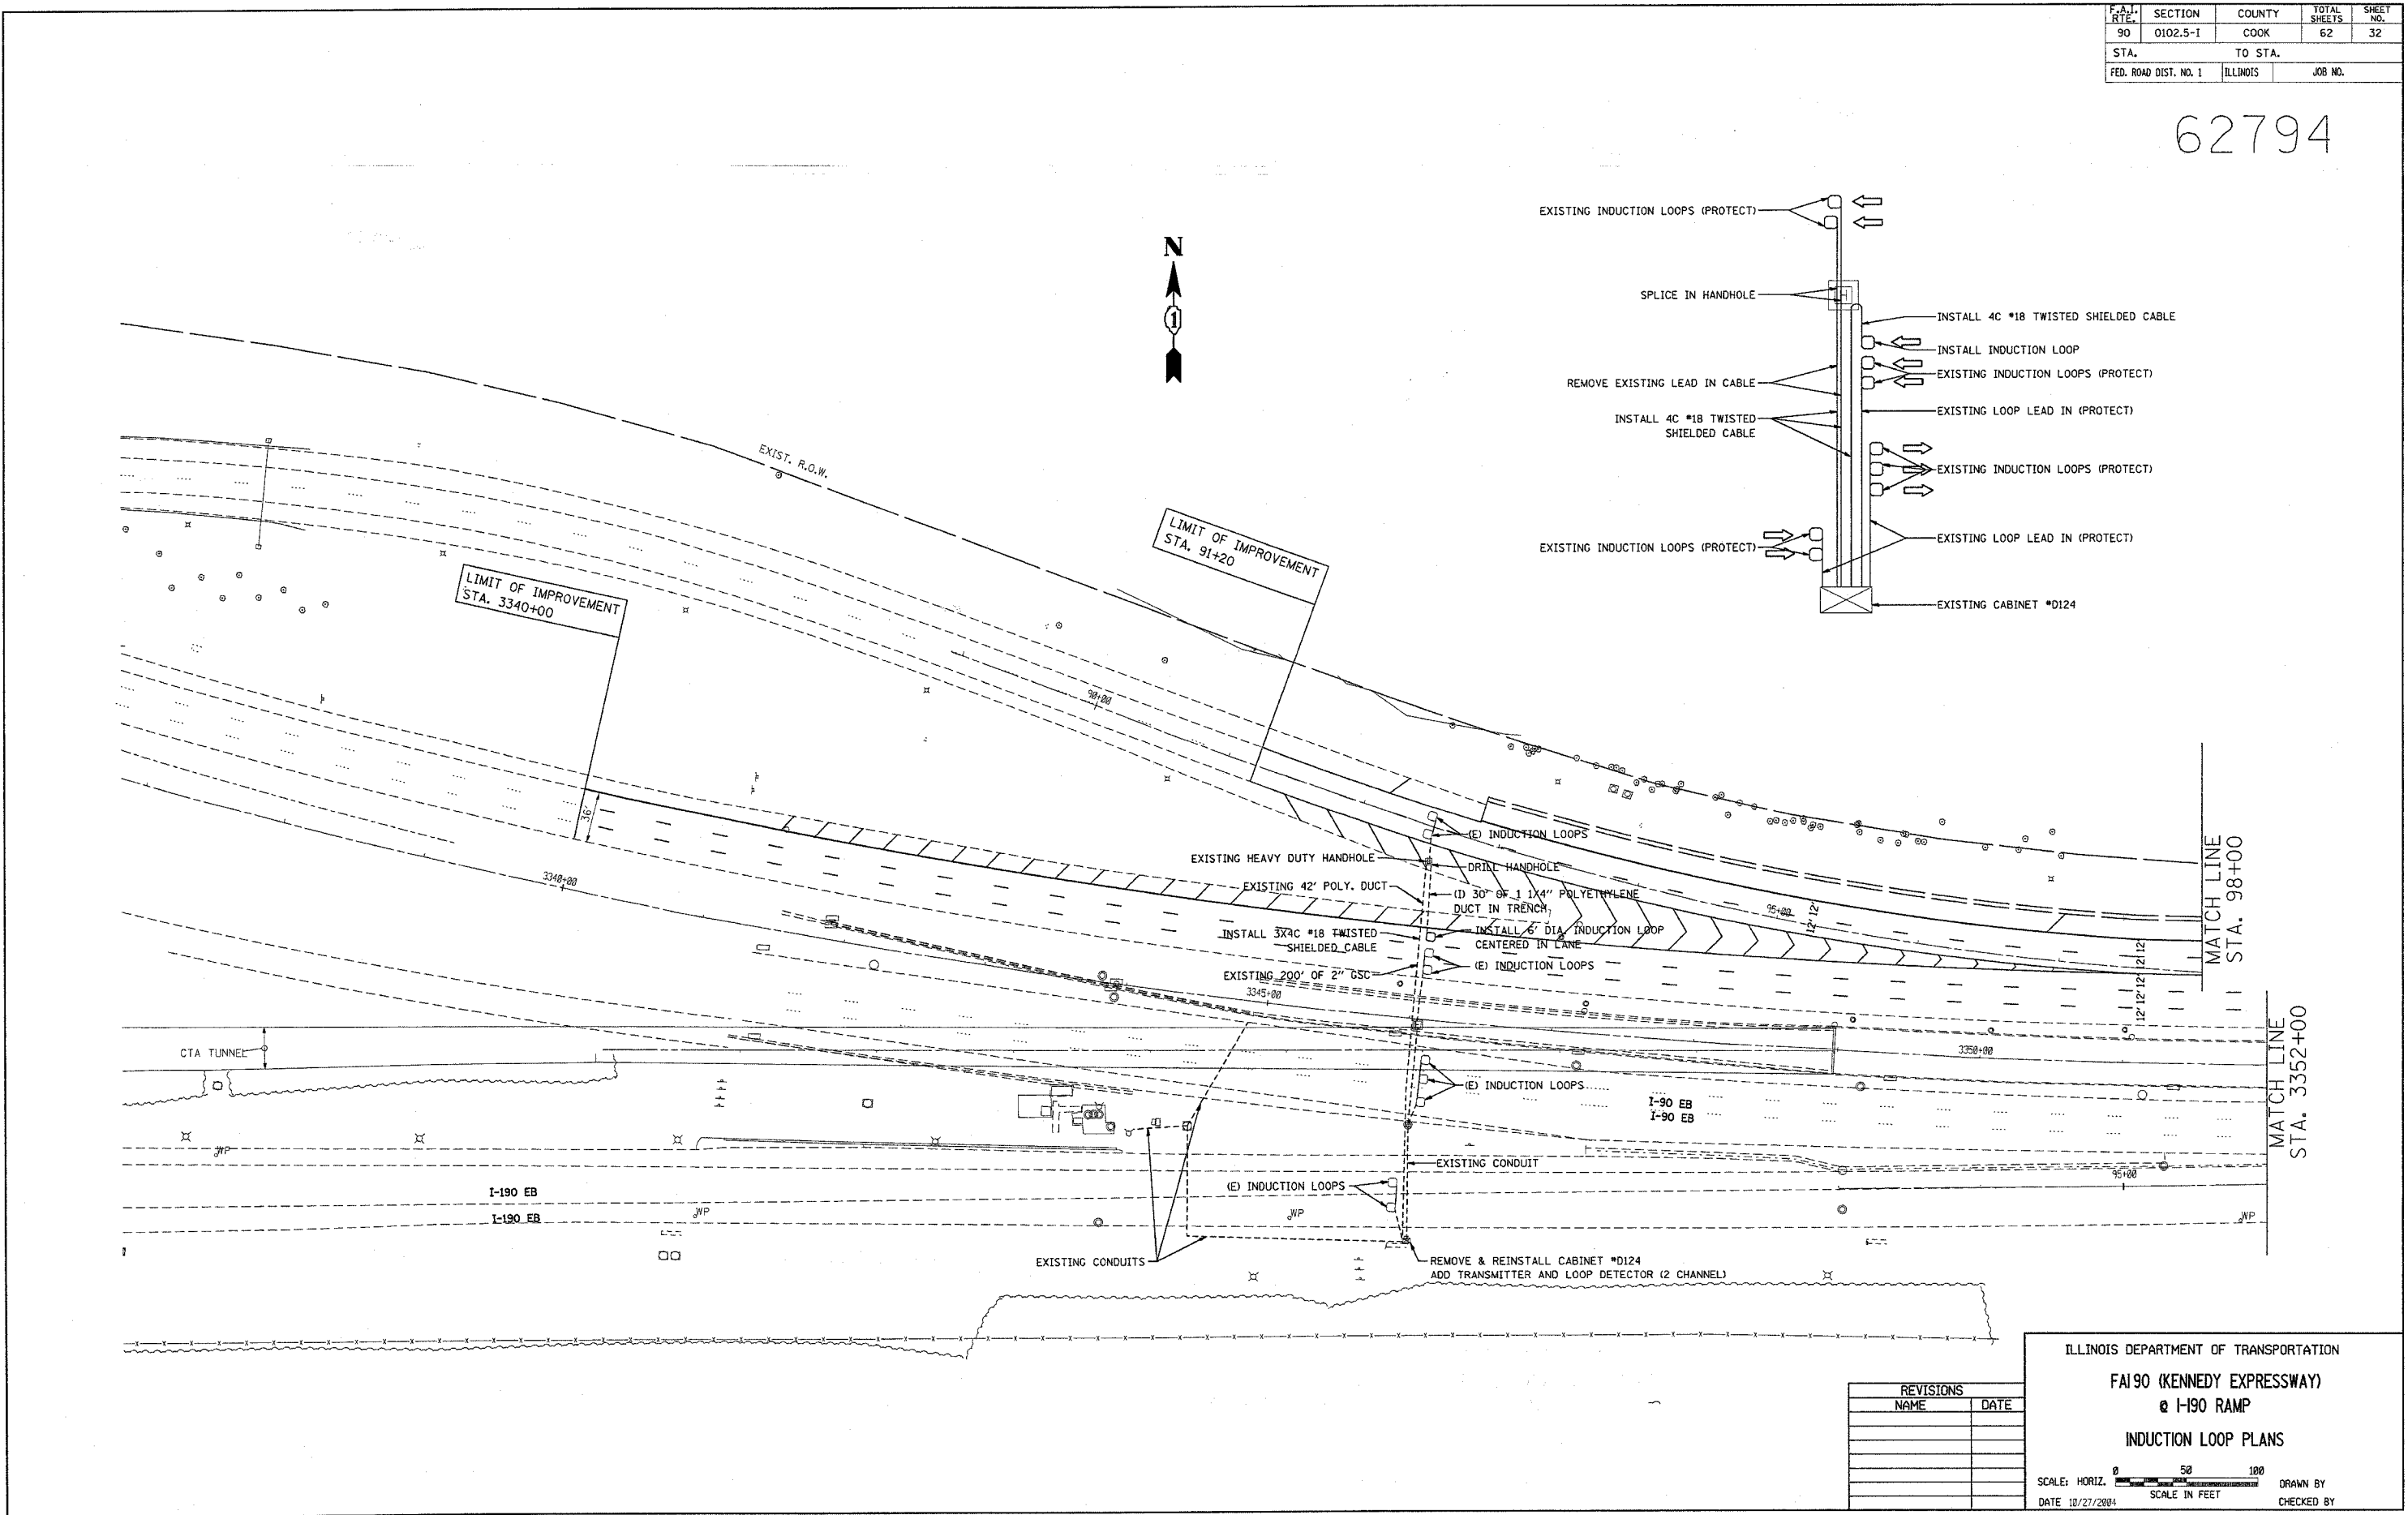

REVISIONS	
NAME	DATE

ILLINOIS DEPARTMENT OF TRANSPORTATION  
**FAI 90 (KENNEDY EXPRESSWAY)  
 @ I-90 RAMP**  
**INDUCTION LOOP PLANS**

SCALE: HORIZ. SCALE IN FEET  
 DATE 10/27/2004 DRAWN BY \_\_\_\_\_ CHECKED BY \_\_\_\_\_

10/27/2004  
 c:\p\proj\sect\sig\127048\127048.mxd  
 VI=PLANI