


F.A.I. RTE.	SECTION	COUNTY	TOTAL SHEETS	SHEET NO.
94	1516.1-I-1	COOK	195	103
STA. 2016+35		TO STA. 2353+03		
FED. ROAD DIST. NO.	ILLINOIS FED. AID PROJECT		62872	

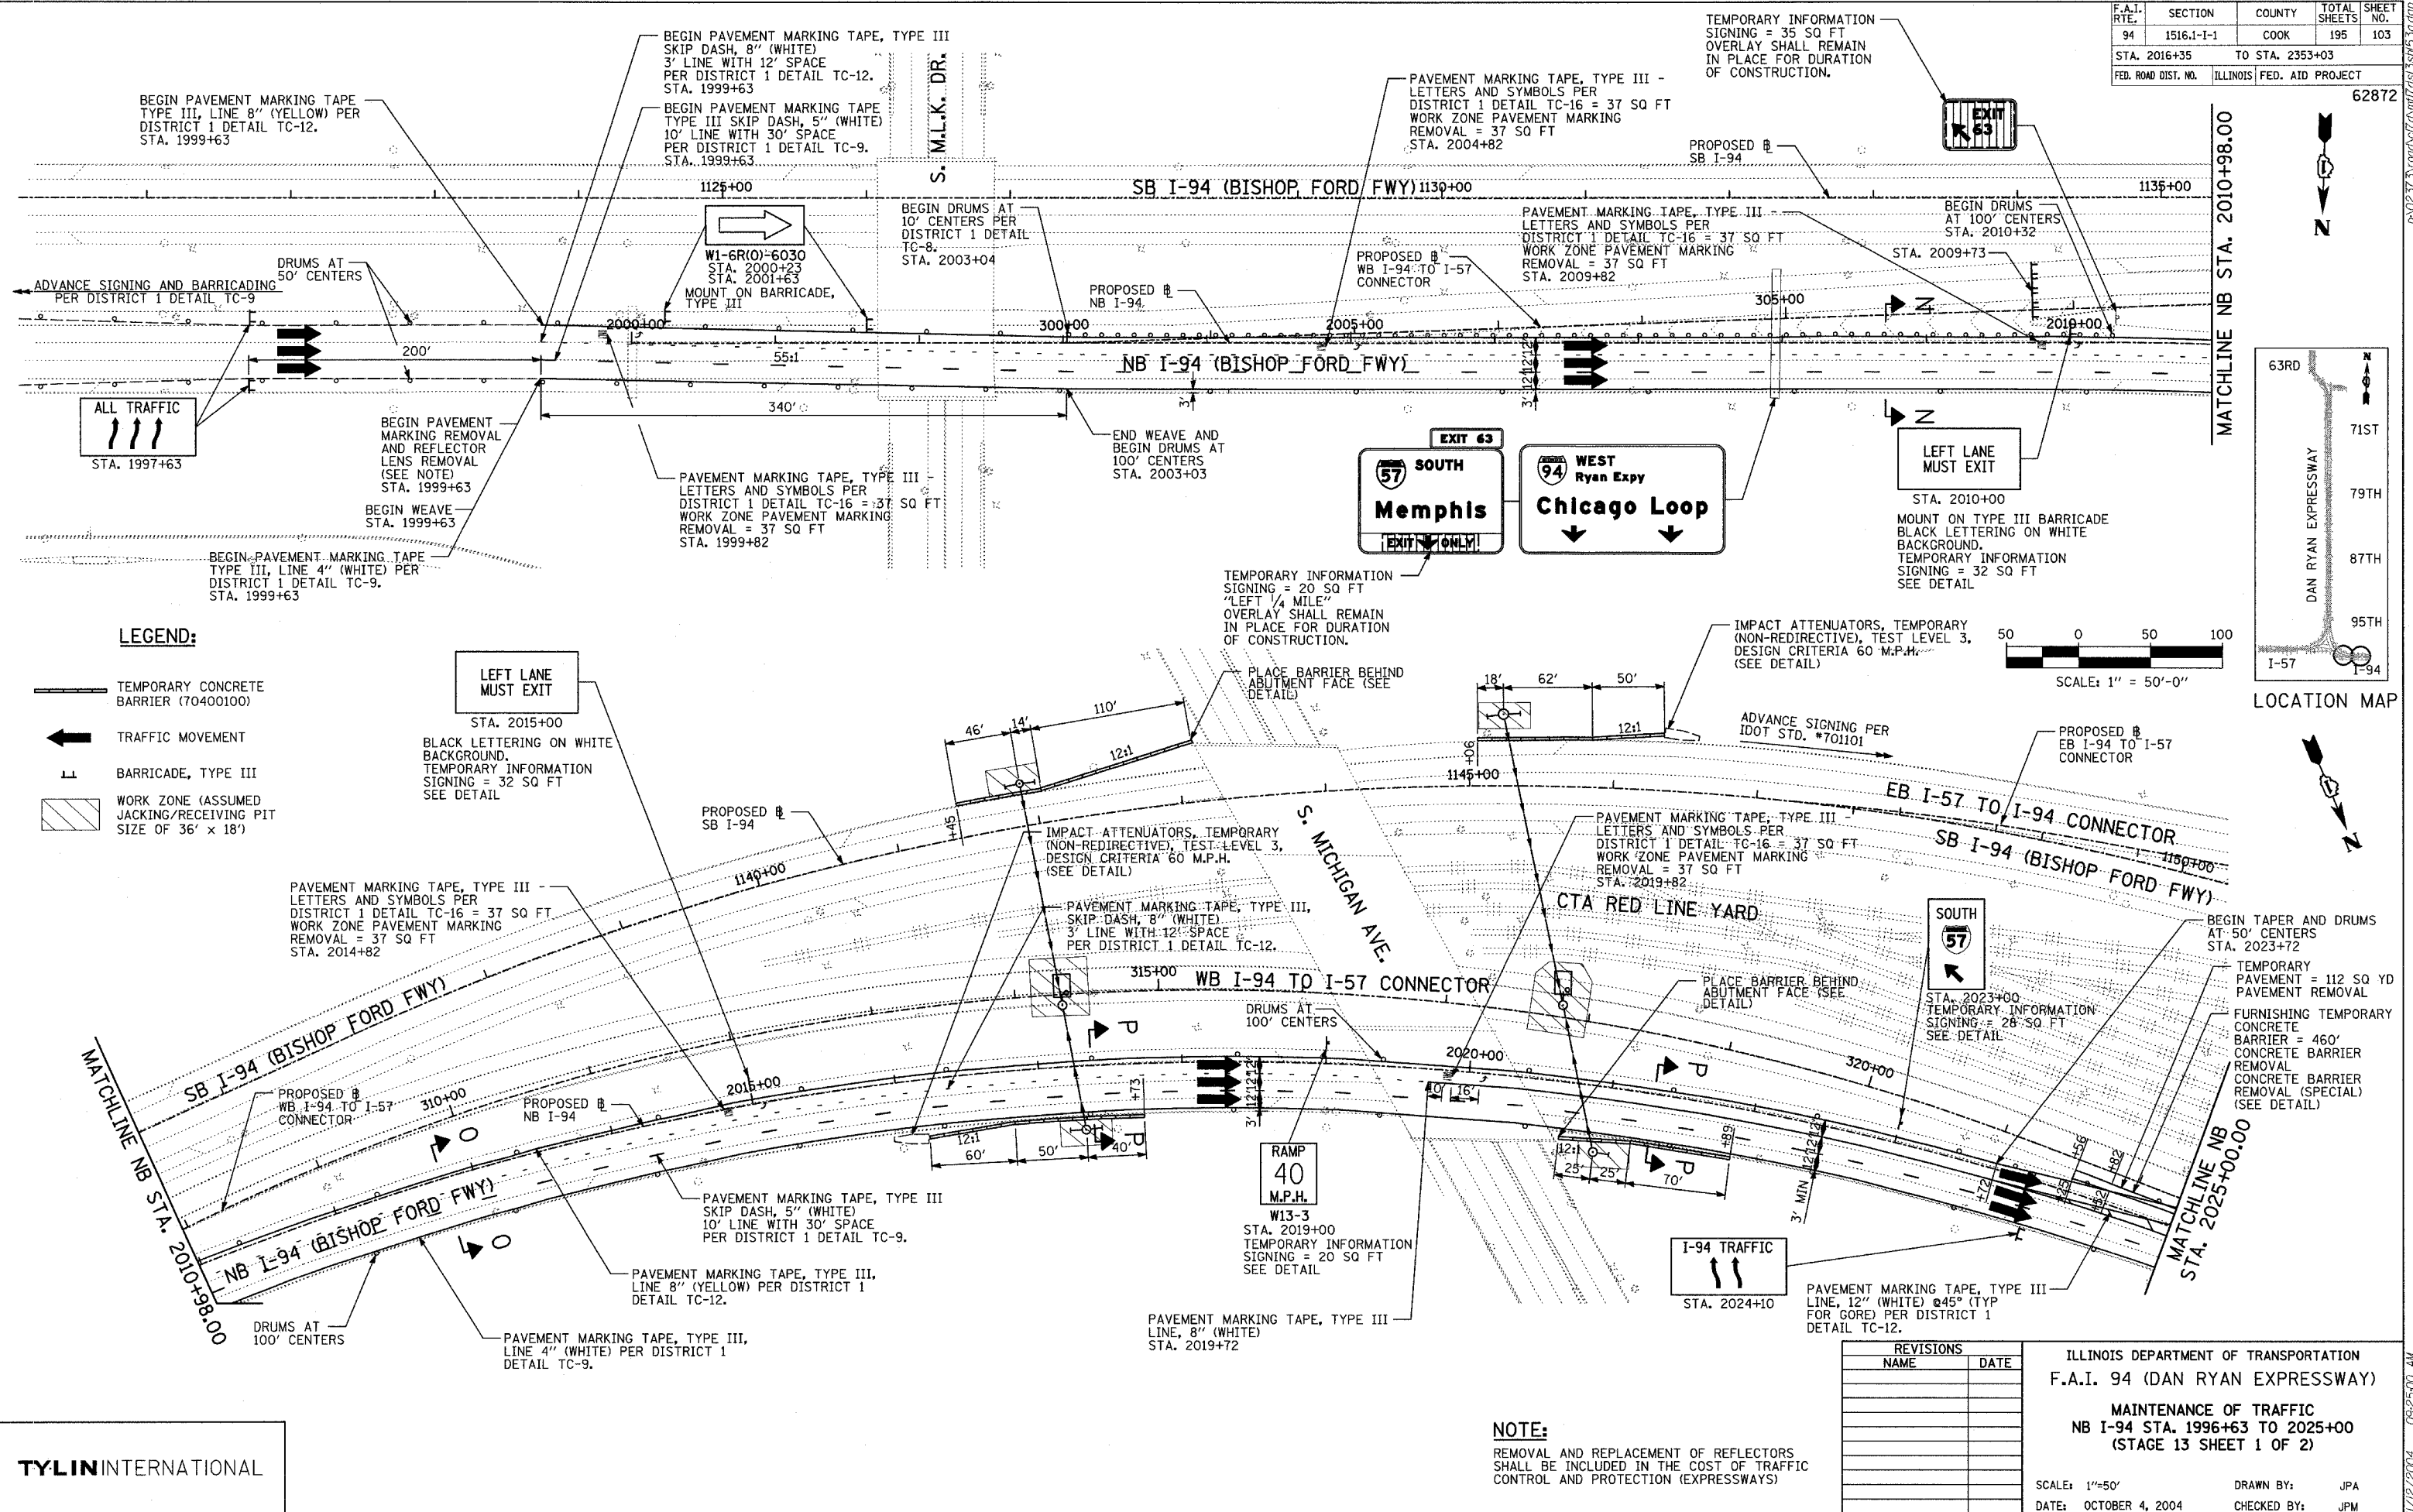

LEGEND:

- TEMPORARY CONCRETE BARRIER (70400100)
- TRAFFIC MOVEMENT
- BARRICADE, TYPE III
- WORK ZONE (ASSUMED JACKING/RECEIVING PIT SIZE OF 36' x 18')
- LEFT LANE MUST EXIT
STA. 2015+00
BLACK LETTERING ON WHITE BACKGROUND.
TEMPORARY INFORMATION SIGNING = 32 SQ FT
SEE DETAIL

REVISIONS	
NAME	DATE

ILLINOIS DEPARTMENT OF TRANSPORTATION
F.A.I. 94 (DAN RYAN EXPRESSWAY)
MAINTENANCE OF TRAFFIC
NB I-94 STA. 1996+63 TO 2025+00
(STAGE 13 SHEET 1 OF 2)

SCALE: 1"=50'
DATE: OCTOBER 4, 2004
DRAWN BY: JPA
CHECKED BY: JPM

TYLIN INTERNATIONAL

NOTE:
REMOVAL AND REPLACEMENT OF REFLECTORS SHALL BE INCLUDED IN THE COST OF TRAFFIC CONTROL AND PROTECTION (EXPRESSWAYS)

