


| | | | |
|---------------------|---------|---------------------------|------------------|
| F.A.P. RTE. | SECTION | COUNTY | TOTAL SHEETS NO. |
| 742 | 37R-2 | OGLE | 389 211 |
| STA. | | TO STA. | |
| FED. ROAD DIST. NO. | | ILLINOIS FED. AID PROJECT | |

72 70 68 66 64 62 60 58 56 54 52 50 48 46 44 42 40 38 36 34 32 30 28 26 24 22 20 18 16 14 12 10 8 6 4 2 0 2 4 6 8 10 12 14 16 18 20 22 24 26 28 30 32 34 36 38 40 42 44 46 48 50 52 54 56 58 60 62 64 66 68 70 72

| | |
|---------------|------|
| FINAL SURVEY | DATE |
| REVIEWED | BY |
| PLOTTED | |
| NOTE BOOK | |
| TEMPLATE | |
| AREAS CHECKED | |

| | |
|-----------------|------|
| ORIGINAL SURVEY | DATE |
| REVIEWED | BY |
| PLOTTED | |
| NOTE BOOK | |
| TEMPLATE | |
| AREAS CHECKED | |

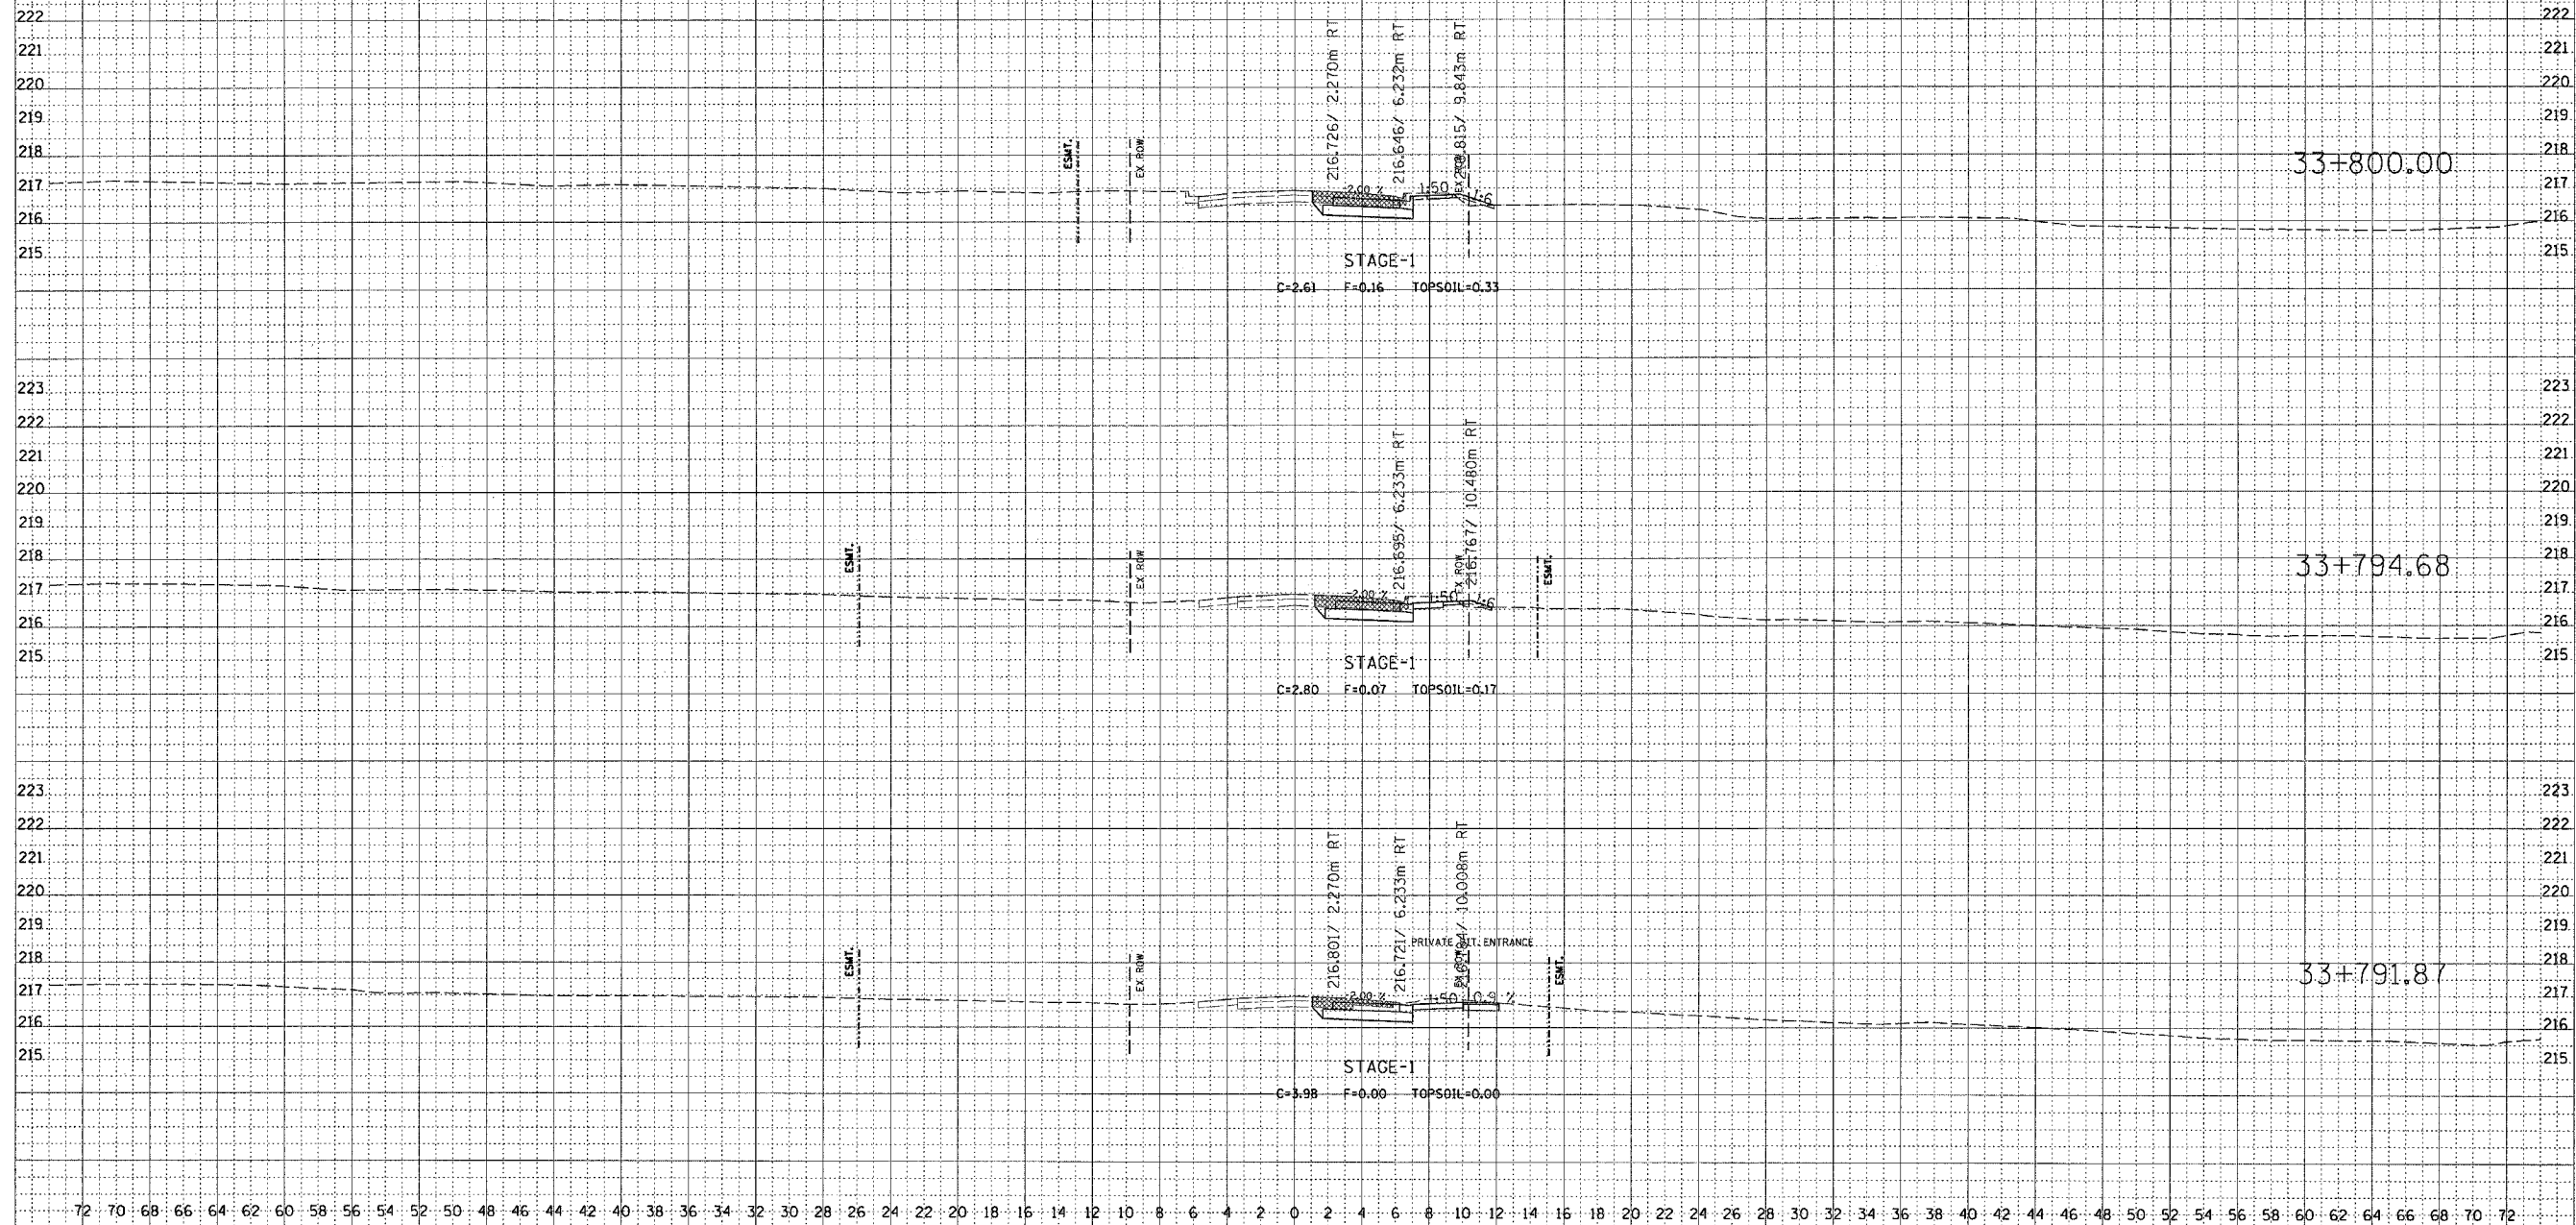

STAGE 1