


F.A.P. RTE.	SECTION	COUNTY	TOTAL SHEETS	SHEET NO.
742	37R-2	OGLE	389	266

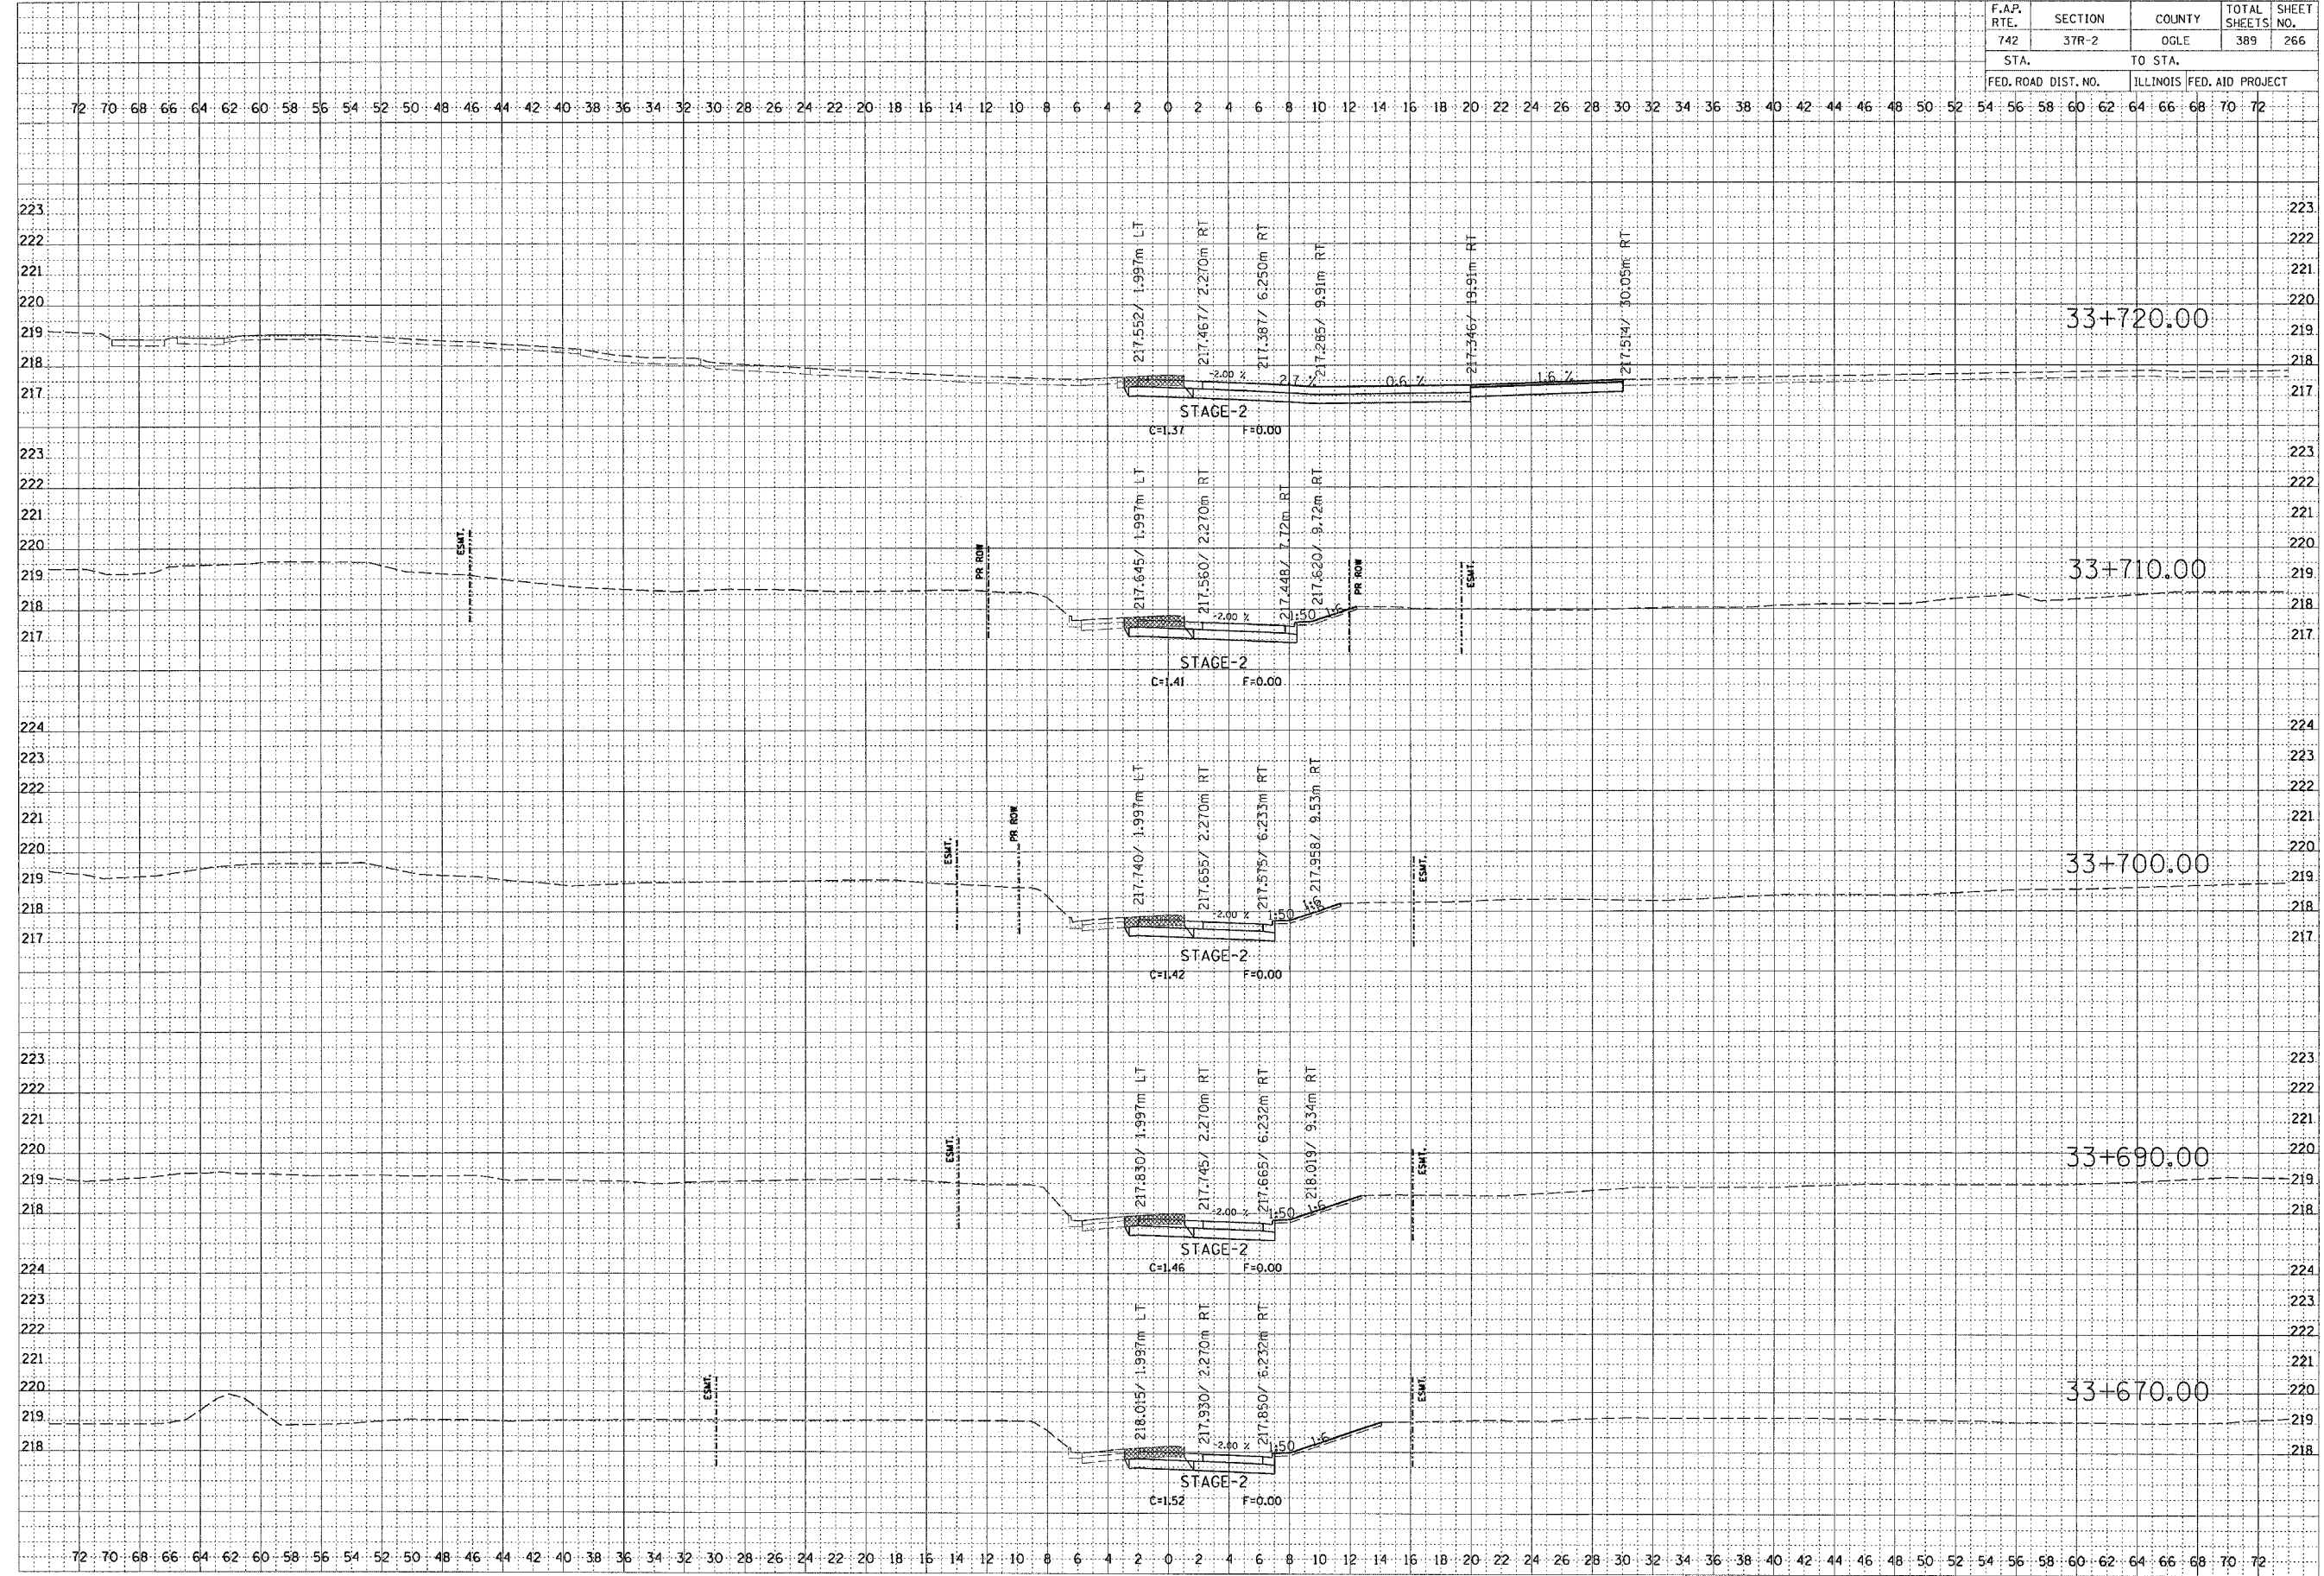

BY	DATE

FINAL SURVEY	SURVEYED	BY	DATE

BY	DATE

ORIGINAL SURVEY	SURVEYED	BY	DATE

STAGE 2