


F.A. RTE.	SECTION	COUNTY	TOTAL SHEETS	SHEET NO.
..	..	SANGAMON	44	20
STA.	TO STA.			
FED. ROAD DIST. NO.	ILLINOIS		FED. AID PROJECT	

• PARK ROADS  
 • OAK RIDGE CEMETERY INTERNAL ROADS 2003  
 CONTRACT NO. 72774

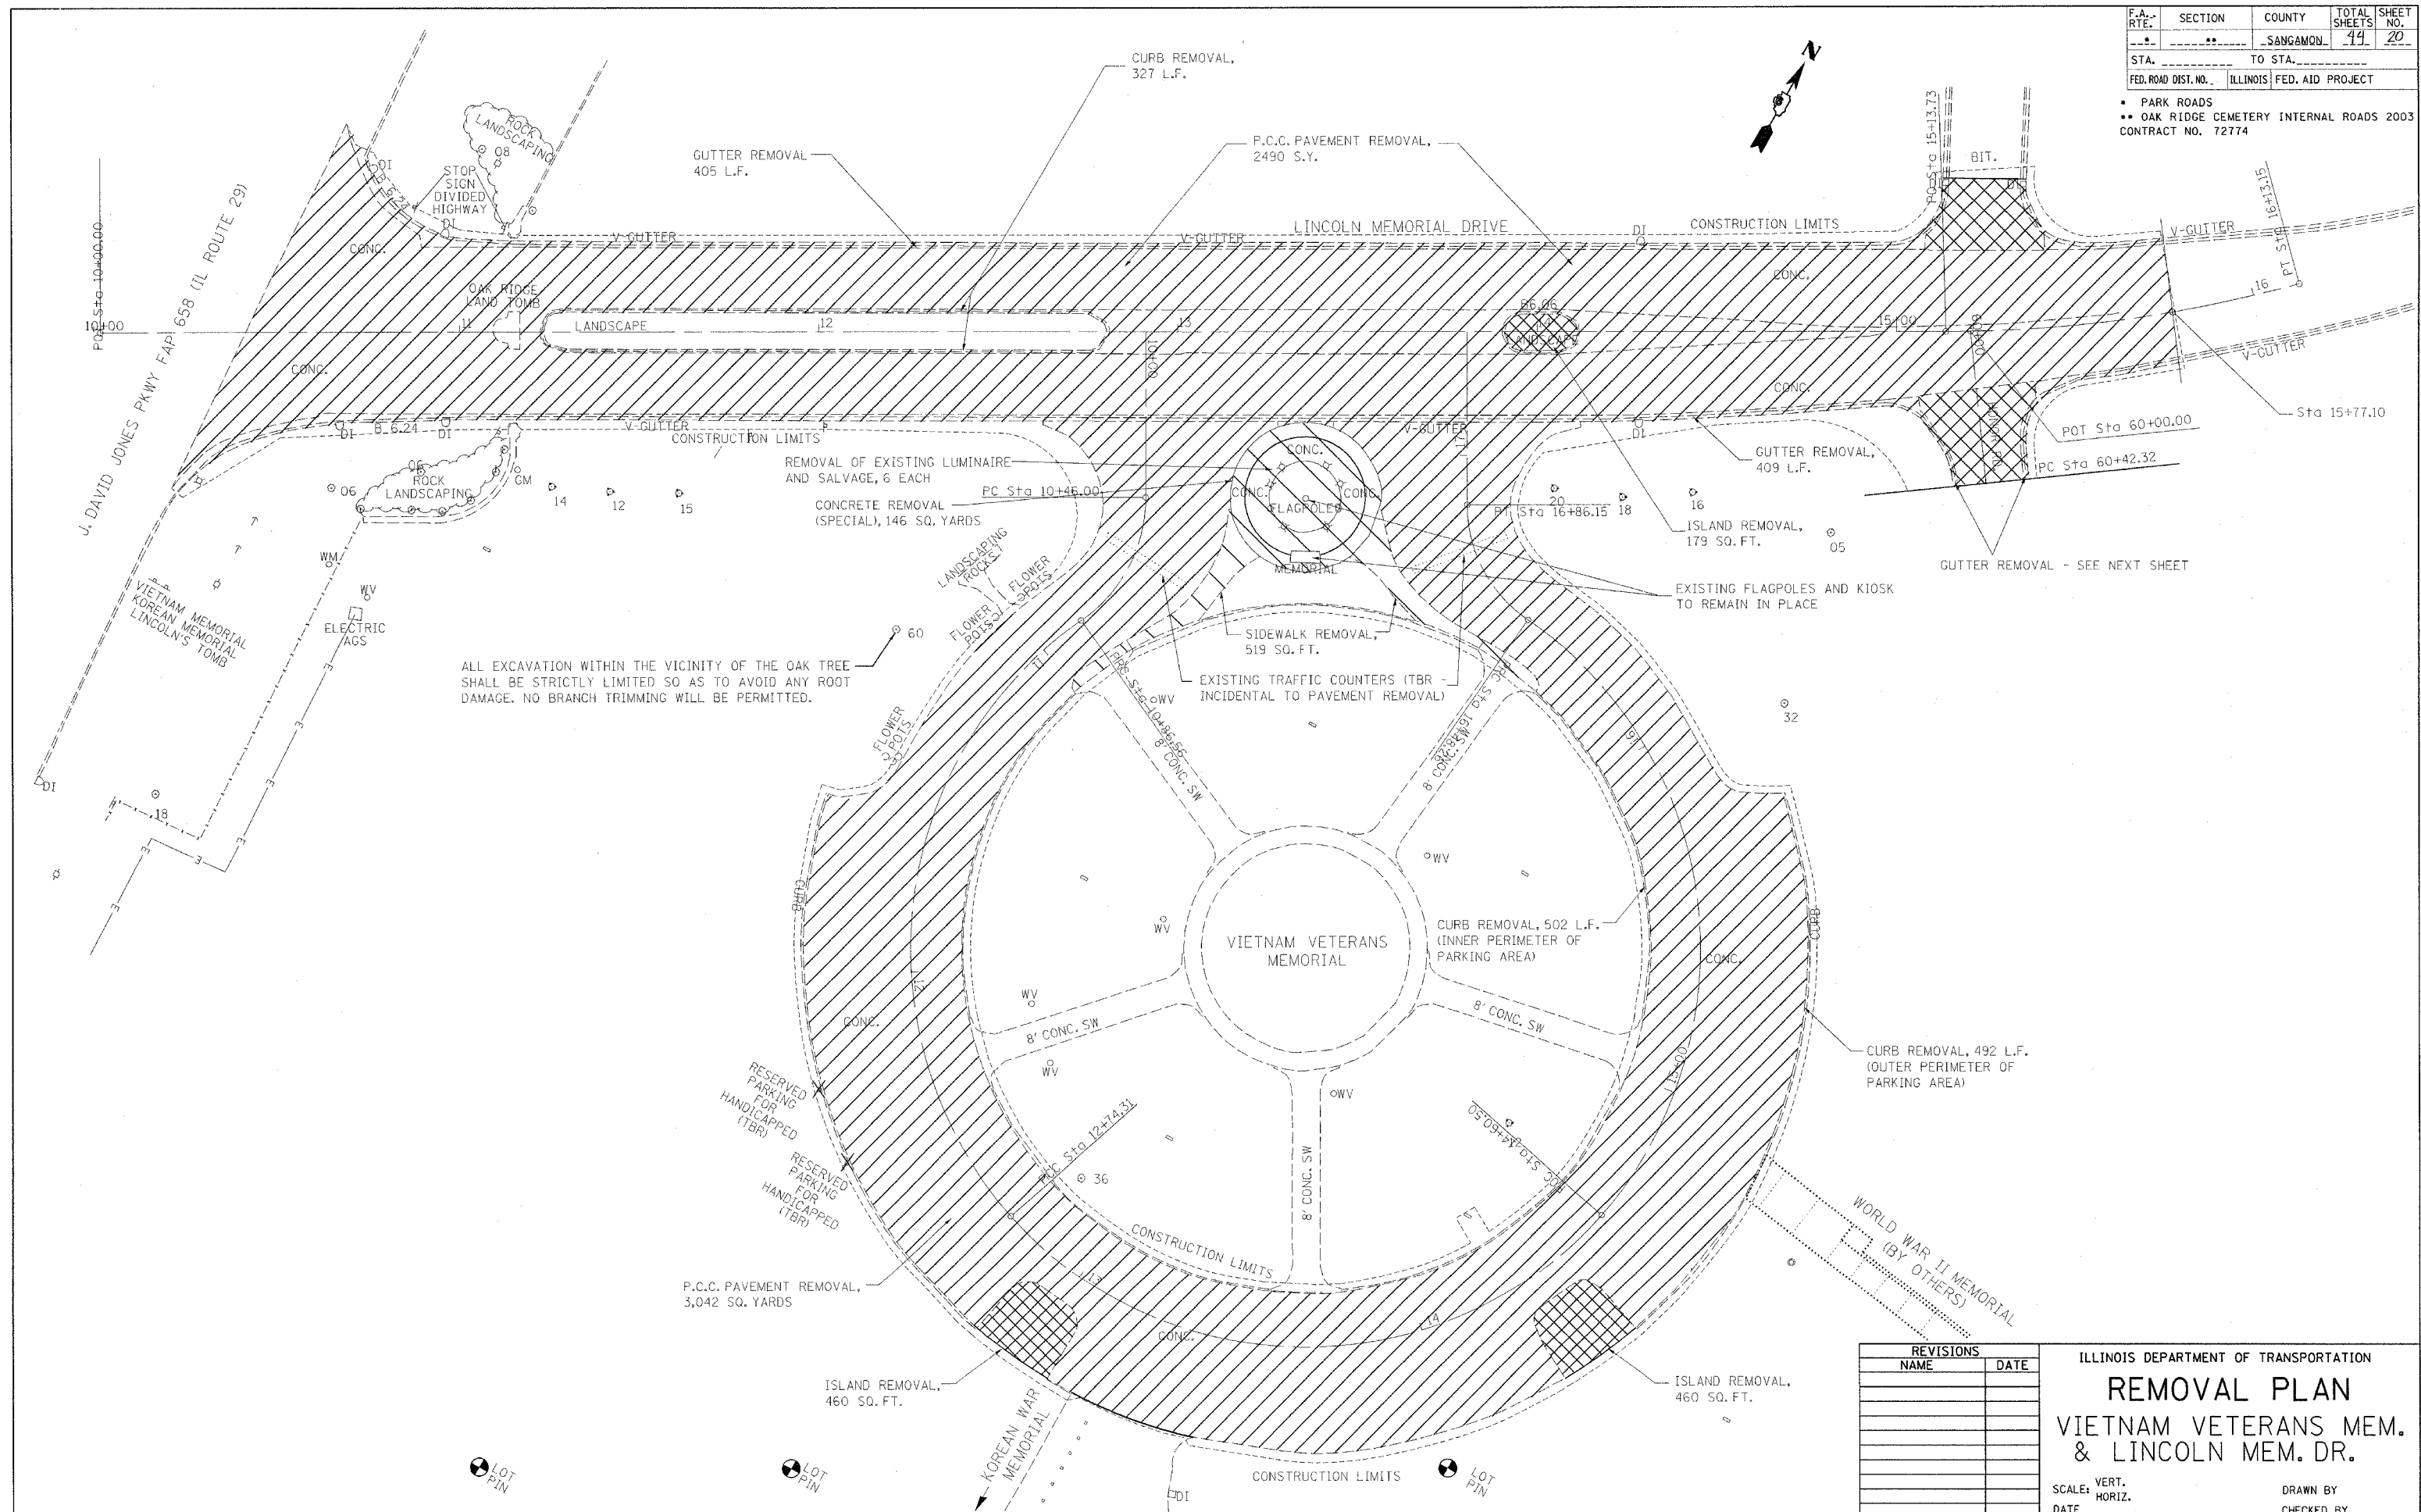

REVISIONS	
NAME	DATE

ILLINOIS DEPARTMENT OF TRANSPORTATION  
**REMOVAL PLAN**  
 VIETNAM VETERANS MEM.  
 & LINCOLN MEM. DR.

SCALE: VERT.  
 HORIZ.  
 DATE

DRAWN BY  
 CHECKED BY