

F.A. RTE.	SECTION	COUNTY	TOTAL SHEETS	SHEET NO.
..	..	SANGAMON	44	23

STA. TO STA.
 ILLINOIS FED. AID PROJECT

- PARK ROADS
- OAK RIDGE CEMETERY INTERNAL ROADS 2003 CONTRACT NO. 72774

EXIST. CURVE C101
 PI STA. = 15+63.73
 $\Delta = 15^\circ 02' 51''$ (LT)
 $D = 15^\circ 08' 04''$
 $R = 378.58'$
 $T = 50.00'$
 $L = 99.42'$
 $E = 3.29'$
 $e = NA$
 $T.R. = NA$
 $S.E. RUN = NA$
 $P.C. STA. = 15+13.73$
 $P.T. STA. = 16+13.15$
 CONSTRUCTION LIMITS

EXIST. CURVE C402
 PI STA. = 16+68.82
 $\Delta = 55^\circ 02' 22''$ (RT)
 $D = 145^\circ 32' 38''$
 $R = 39.37'$
 $T = 20.56'$
 $L = 37.90'$
 $E = 5.05'$
 $e = NA$
 $T.R. = NA$
 $S.E. RUN = NA$
 $P.C. STA. = 16+48.26$
 $P.T. STA. = 16+86.15$

EXIST. CURVE C405
 PI STA. = 15+85.26
 $\Delta = 96^\circ 20' 55''$ (LT)
 $D = 51^\circ 18' 55''$
 $R = 111.65'$
 $T = 124.77'$
 $L = 187.76'$
 $E = 55.78'$
 $e = NA$
 $T.R. = NA$
 $S.E. RUN = NA$
 $P.C. STA. = 14+60.50$
 $P.T. STA. = 16+48.26$


EXIST. CURVE C401
 PI STA. = 10+68.00
 $\Delta = 55^\circ 02' 22''$ (RT)
 $D = 135^\circ 41' 18''$
 $R = 42.23'$
 $T = 22.00'$
 $L = 40.56'$
 $E = 5.39'$
 $e = NA$
 $T.R. = NA$
 $S.E. RUN = NA$
 $P.C. STA. = 10+46.00$
 $P.T. STA. = 10+86.56$

EXIST. CURVE C403
 PI STA. = 12+11.32
 $\Delta = 96^\circ 20' 57''$ (LT)
 $D = 51^\circ 19' 04''$
 $R = 111.65'$
 $T = 124.76'$
 $L = 187.75'$
 $E = 55.78'$
 $e = NA$
 $T.R. = NA$
 $S.E. RUN = NA$
 $P.C. STA. = 10+86.56$
 $P.T. STA. = 12+74.31$

EXIST. CURVE C404
 PI STA. = 13+99.07
 $\Delta = 97^\circ 29' 51''$ (LT)
 $D = 52^\circ 21' 58''$
 $R = 109.41'$
 $T = 124.76'$
 $L = 186.18'$
 $E = 56.53'$
 $e = NA$
 $T.R. = NA$
 $S.E. RUN = NA$
 $P.C. STA. = 12+74.31$
 $P.T. STA. = 14+60.50$

GENERAL CLEANUP
 DECORATIONS
 REMOVED
 MARCH 15-31
 JULY 15-31
 OCT. 15-31
 HANGING STANDARDS
 NOT PERMITTED IN
 GARDEN AREA DURING
 MOWING SEASON
 APRIL - NOV.
 GATE CLOSES
 AT 8:00 P.M.

FILL IN LOW SPOT TO ELEVATION
 566.90 AND SEED, APPROXIMATELY
 11 CU. YDS.

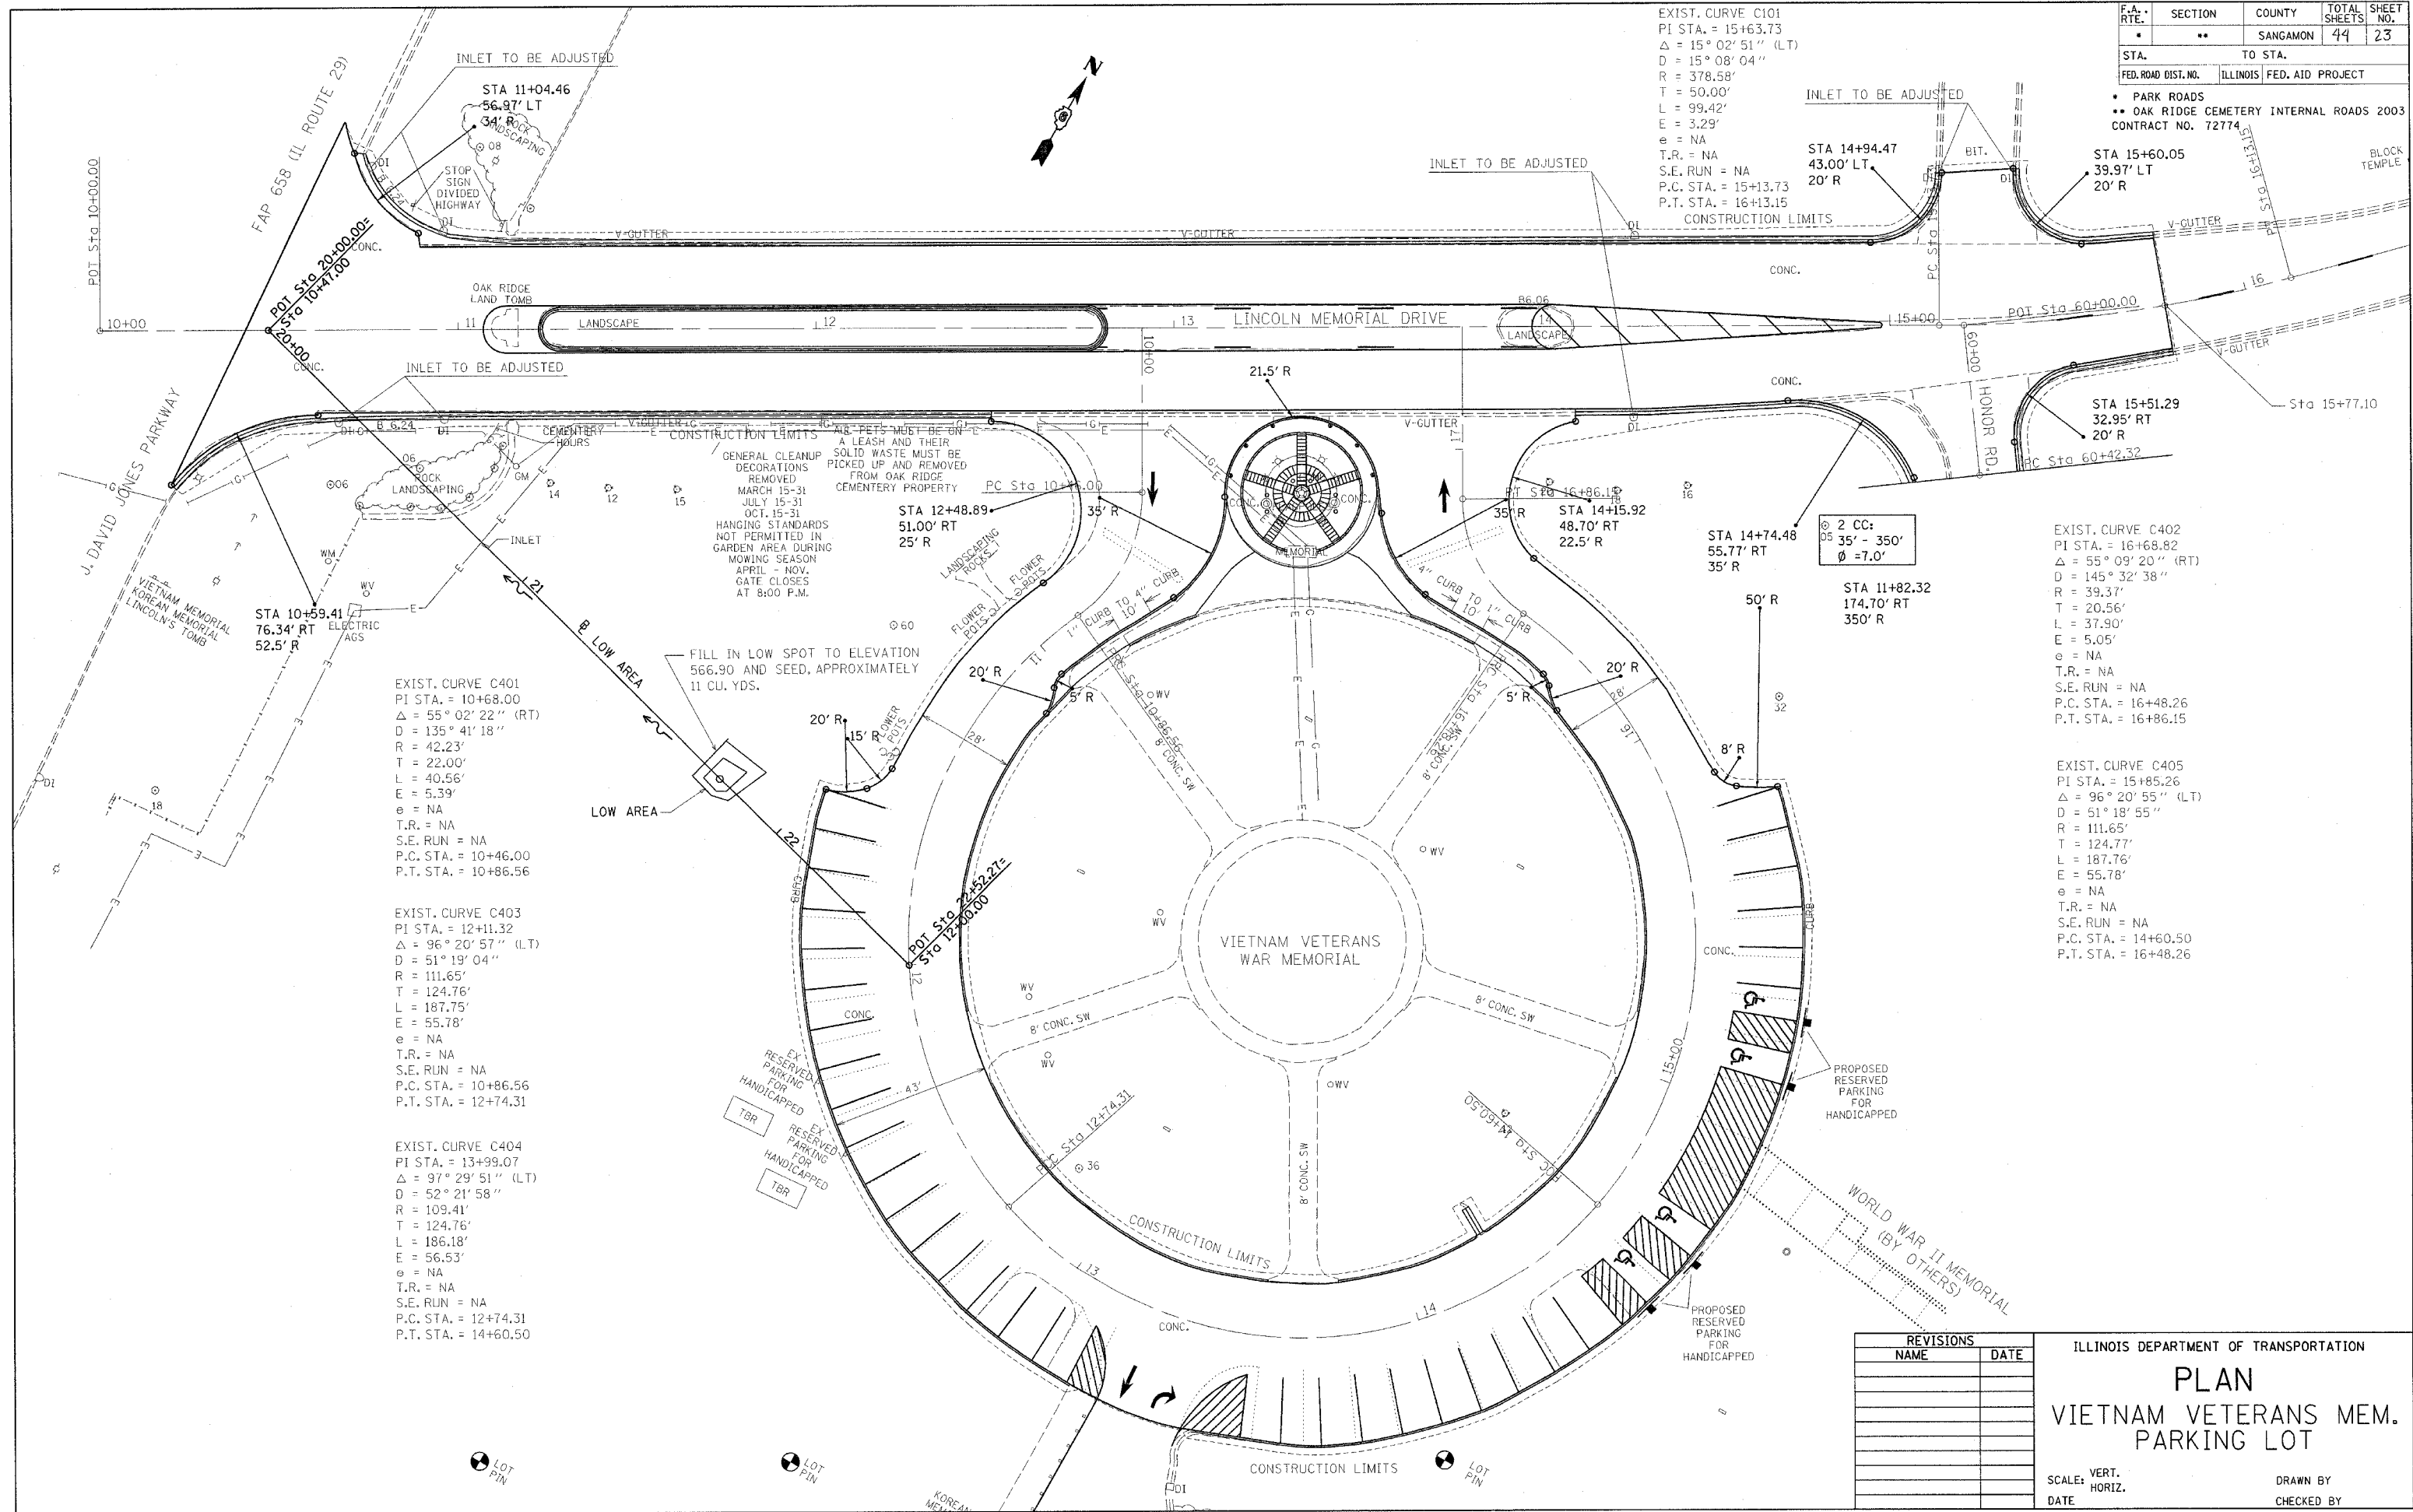

REVISIONS	
NAME	DATE

ILLINOIS DEPARTMENT OF TRANSPORTATION
PLAN
 VIETNAM VETERANS MEM.
 PARKING LOT
 SCALE: VERT. _____
 HORIZ. _____
 DATE _____
 DRAWN BY _____
 CHECKED BY _____