


• PARK ROADS
 • OAK RIDGE CEMETERY INTERNAL ROADS 2003
 CONTRACT NO. 72774

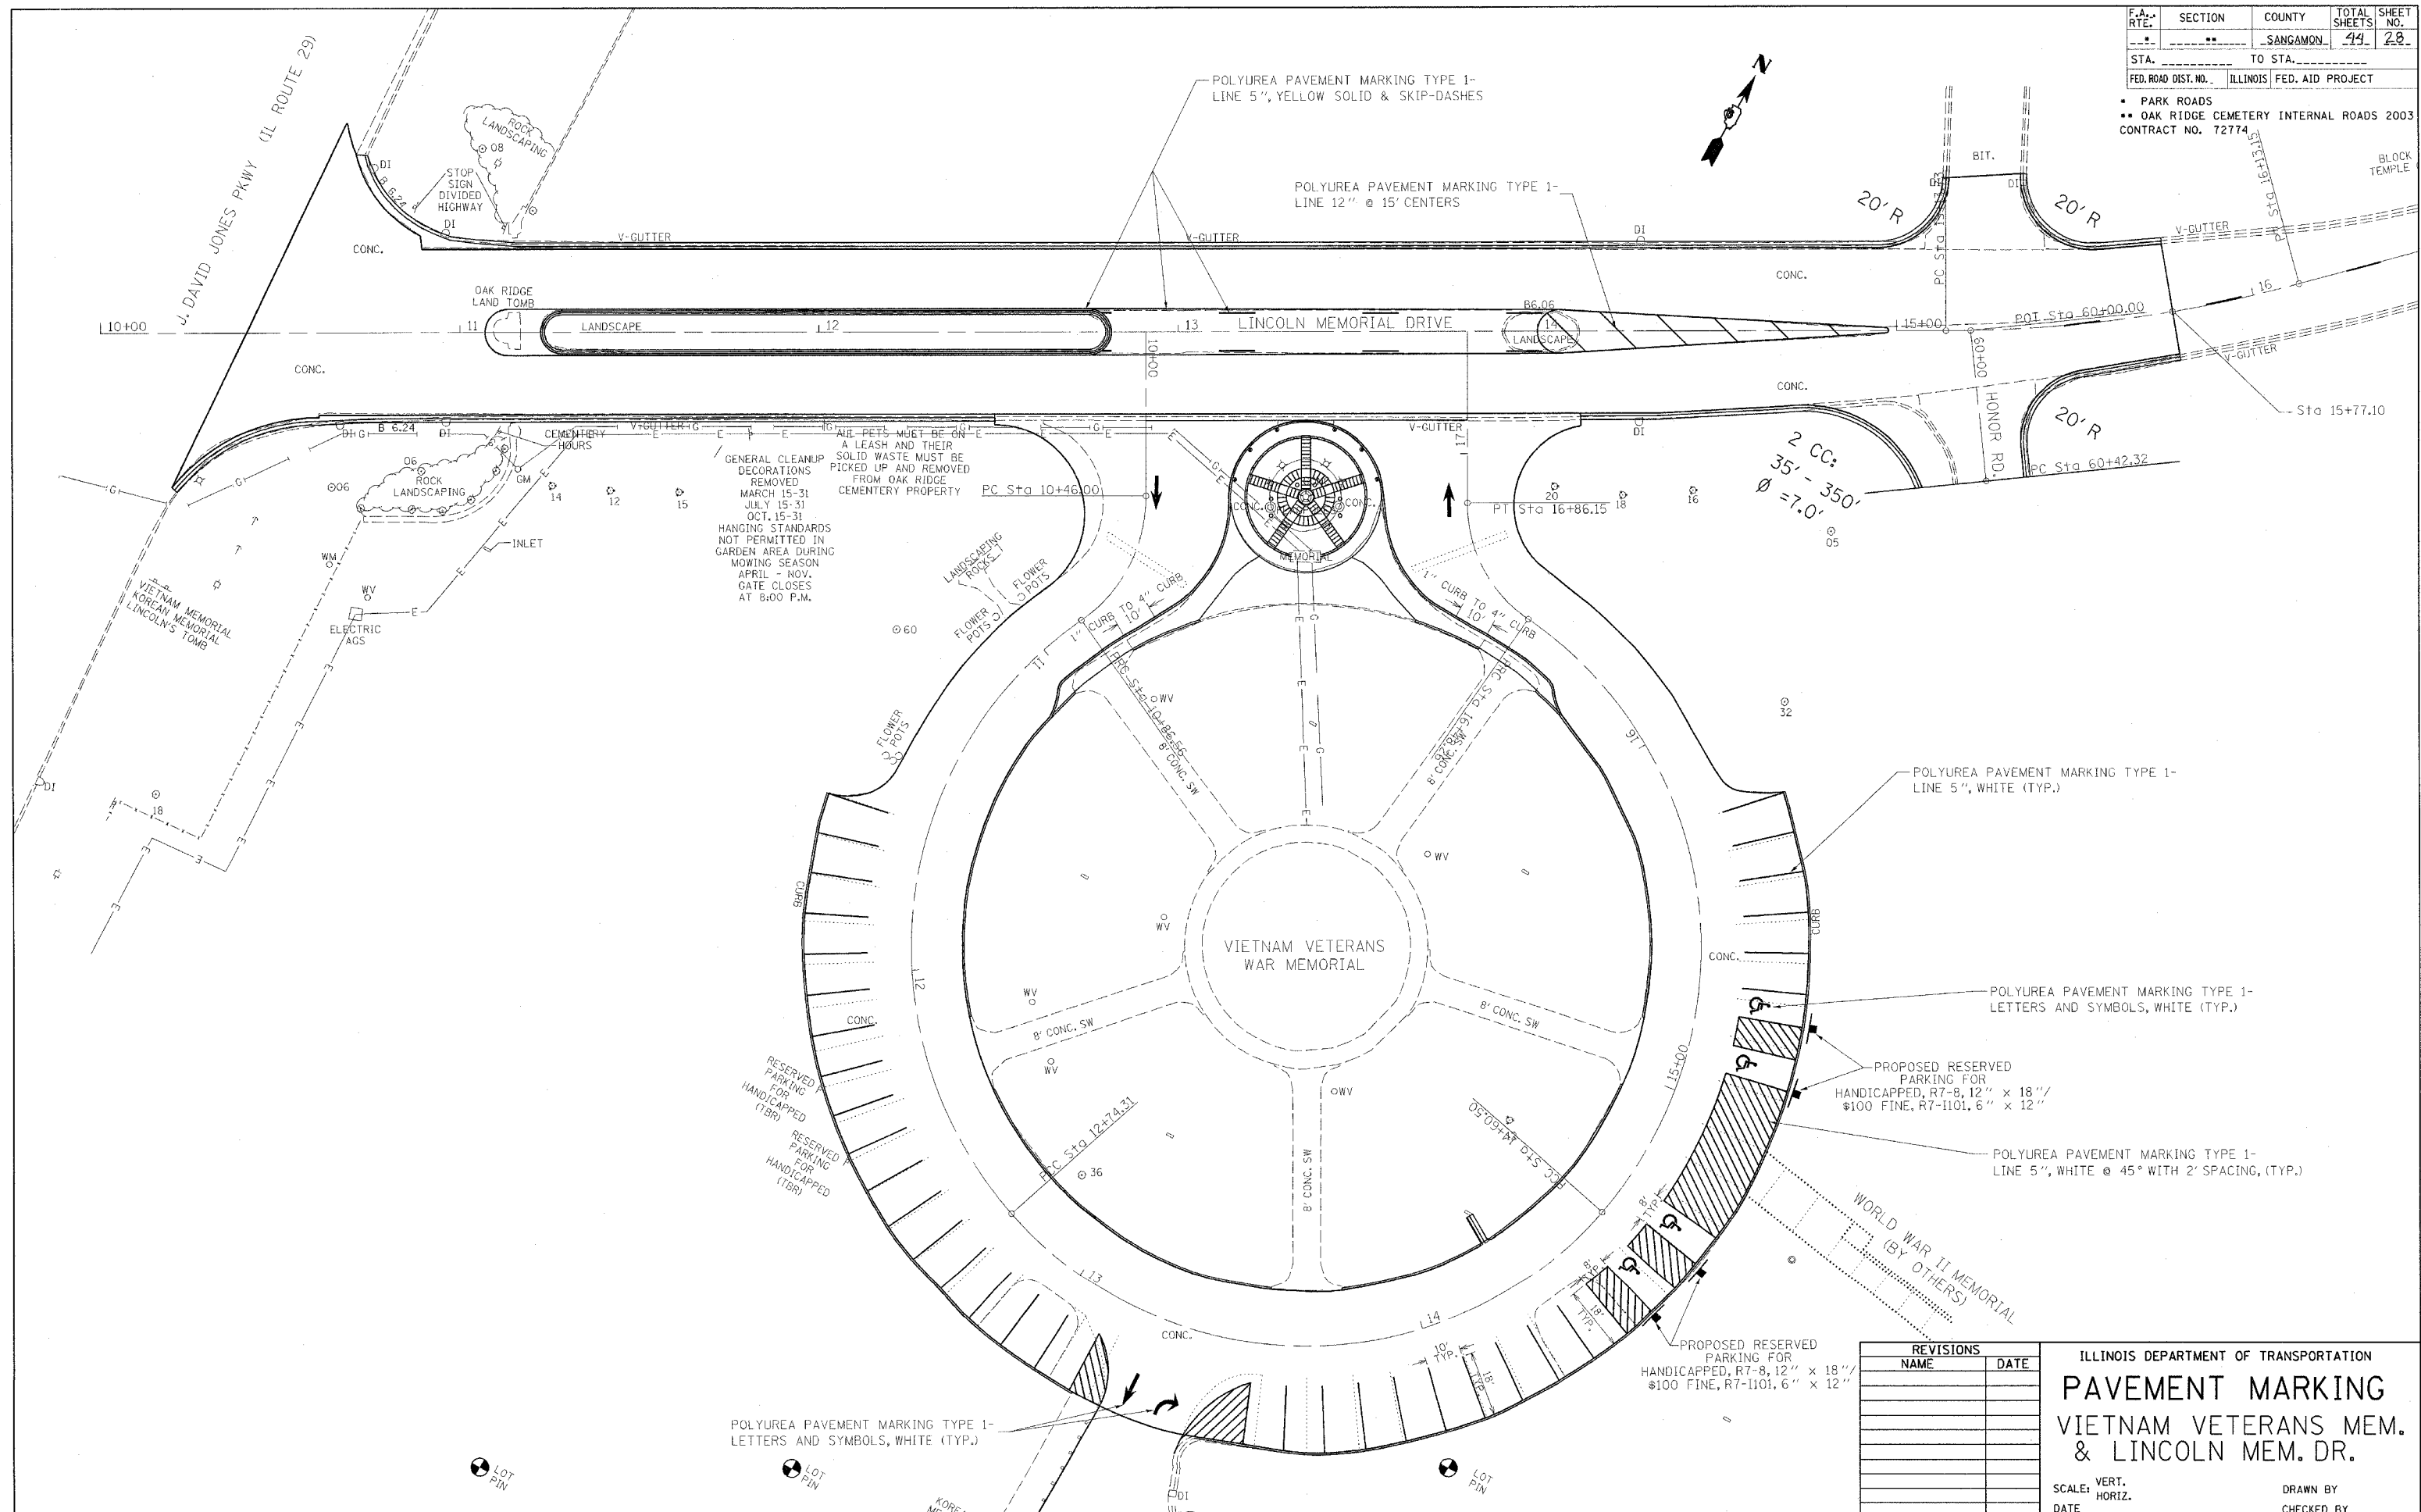

ALL PETS MUST BE ON A LEASH AND THEIR SOLID WASTE MUST BE PICKED UP AND REMOVED FROM OAK RIDGE CEMETERY PROPERTY

GENERAL CLEANUP DECORATIONS REMOVED
 MARCH 15-31
 JULY 15-31
 OCT. 15-31
 HANGING STANDARDS NOT PERMITTED IN GARDEN AREA DURING MOWING SEASON
 APRIL - NOV.
 GATE CLOSURES AT 8:00 P.M.

REVISIONS	
NAME	DATE

ILLINOIS DEPARTMENT OF TRANSPORTATION

PAVEMENT MARKING

VIETNAM VETERANS MEM. & LINCOLN MEM. DR.

SCALE: VERT. _____
 HORIZ. _____

DATE _____ DRAWN BY _____
 CHECKED BY _____