


F.A. RTE.	SECTION	COUNTY	TOTAL SHEETS	SHEET NO.
---	---	SANGAMON	44	38
STA. ----- TO STA. -----		FED. ROAD DIST. NO. ILLINOIS FED. AID PROJECT		
* PARK ROADS ** OAK RIDGE CEMETERY INTERNAL ROADS 2003 CONTRACT NO. 72774				

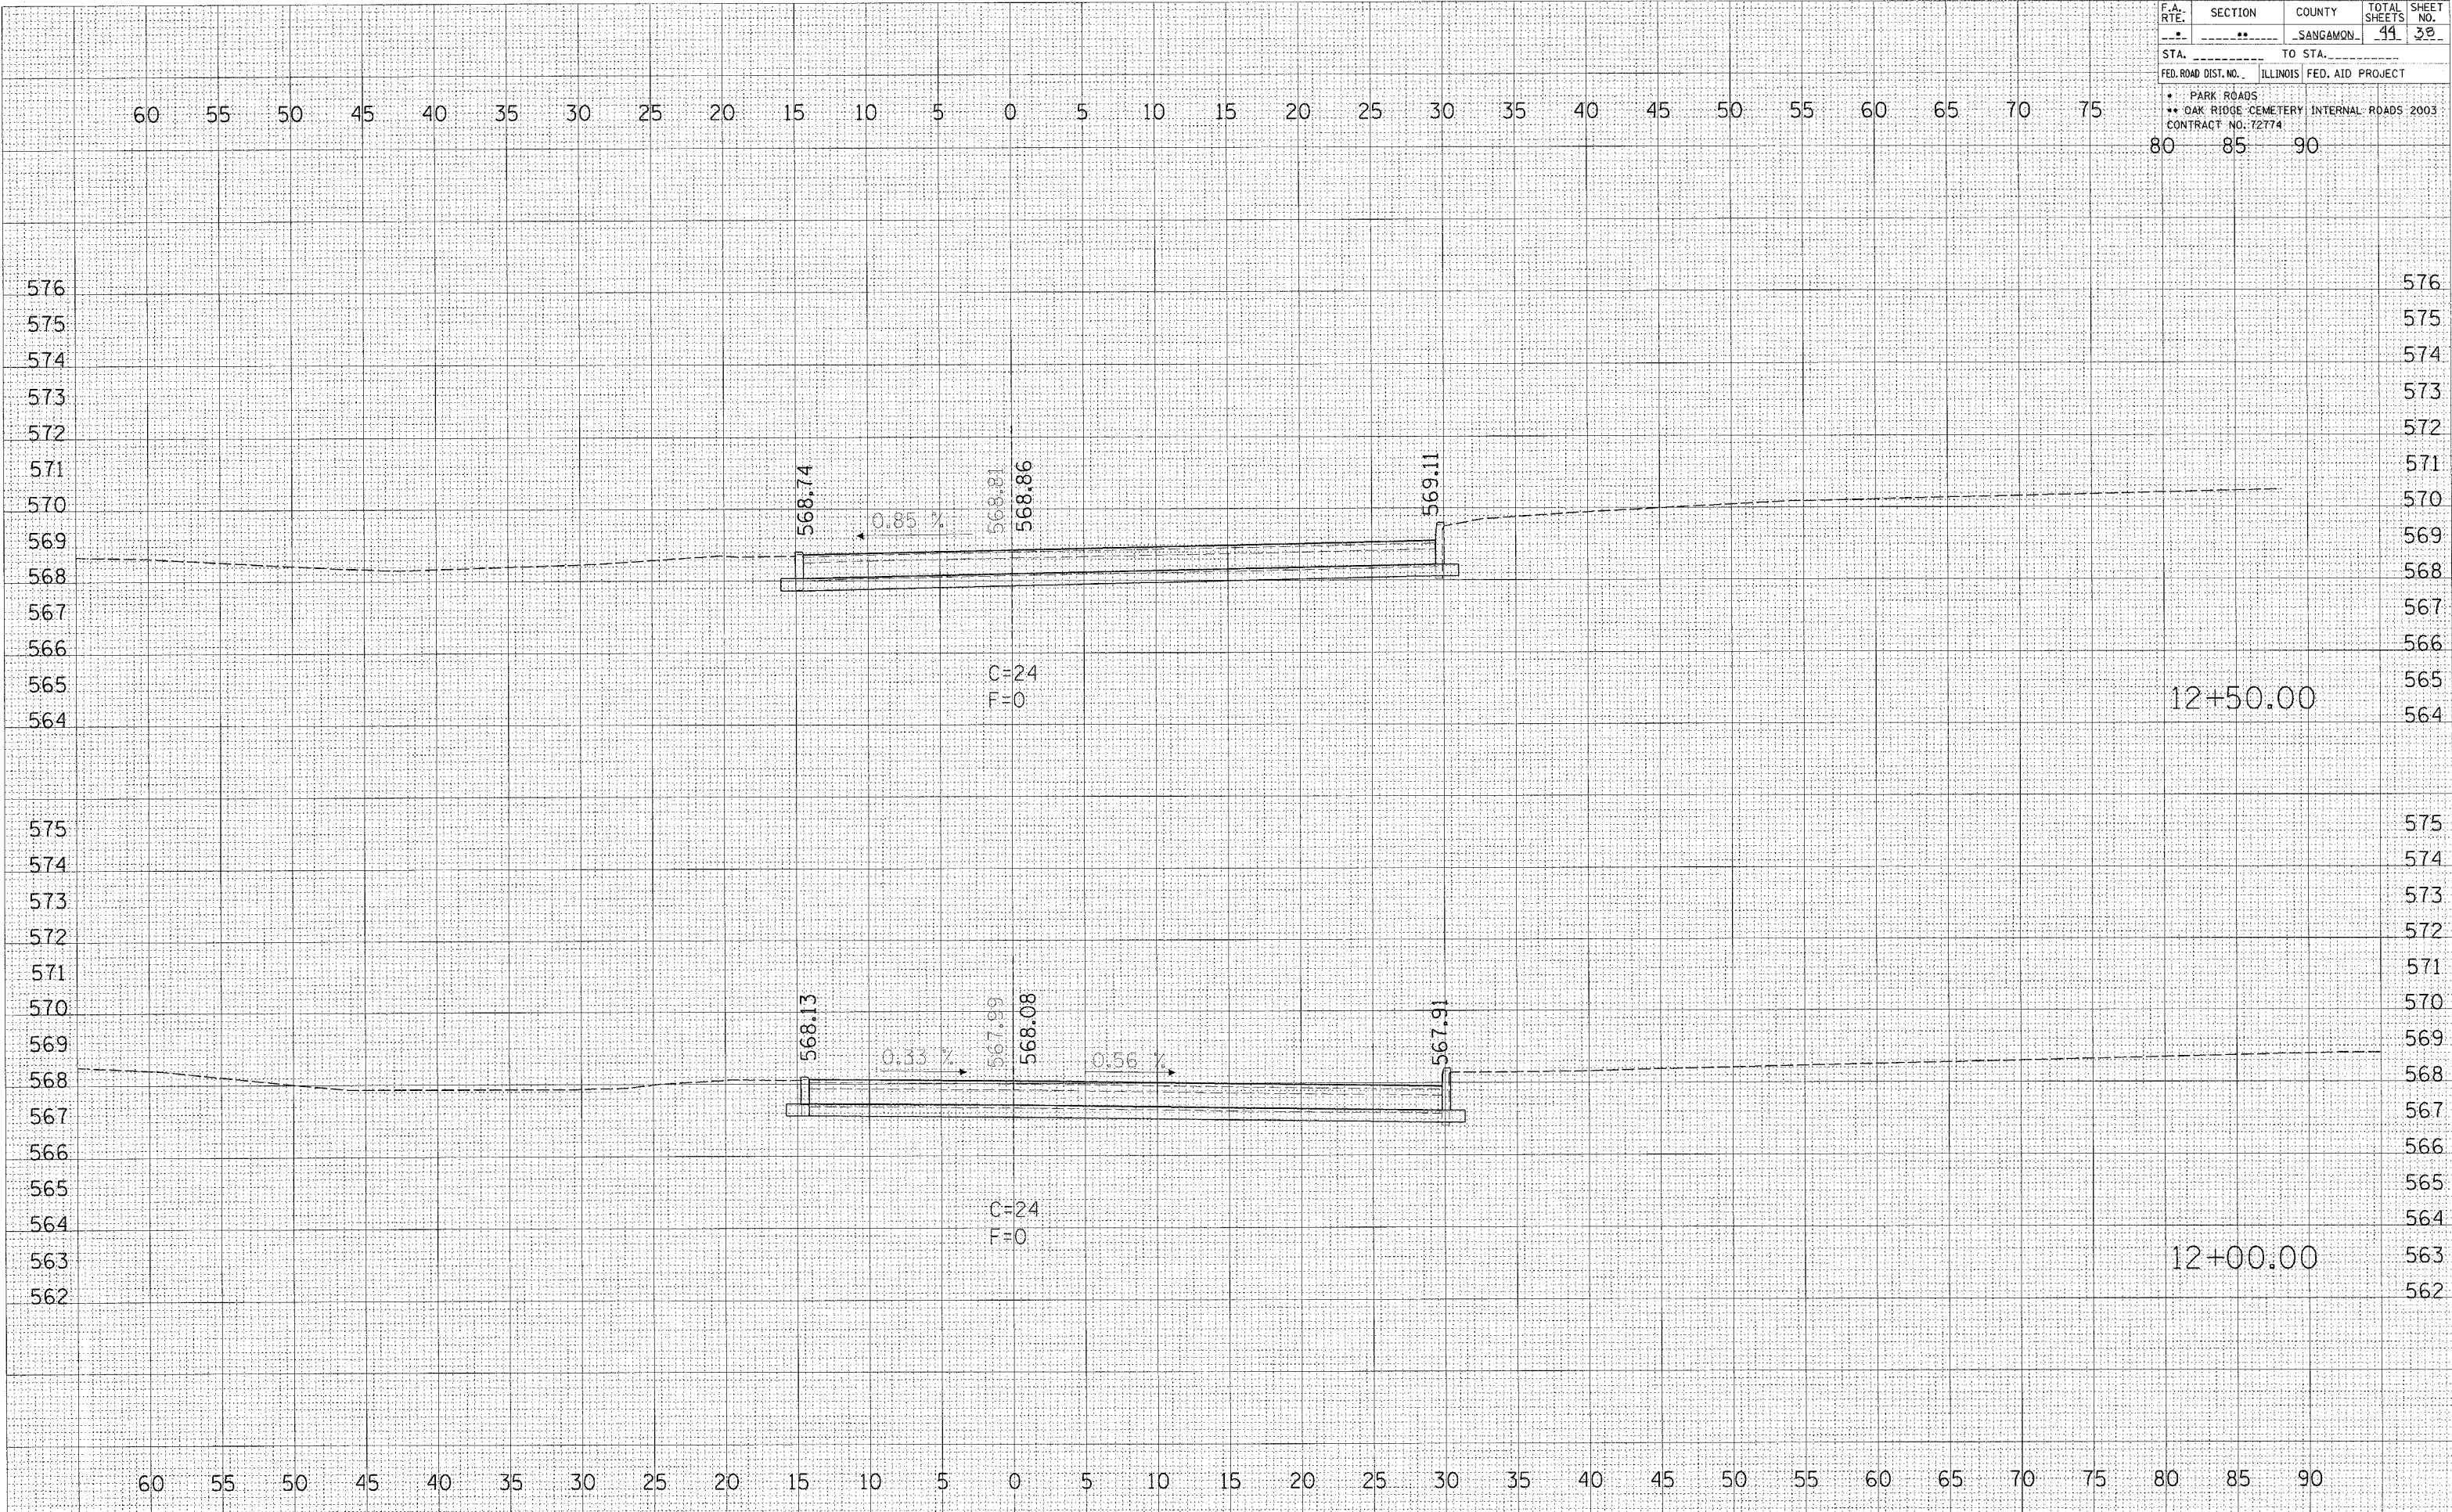

SURVEYED _____
 PLOTTED _____
 SURVEY NO. _____
 NOTE BOOK _____
 DATE _____
 AREAS CHECKED _____
 NO. _____

SURVEYED _____
 PLOTTED _____
 SURVEY NO. _____
 NOTE BOOK _____
 DATE _____
 AREAS CHECKED _____
 NO. _____