


F.A. RTE.	SECTION	COUNTY	TOTAL SHEETS	SHEET NO.
---	---	SANGAMON	41	43
STA. ----- TO STA. -----		FED. ROAD DIST. NO. ILLINOIS FED. AID PROJECT		
• PARK ROADS • OAK RIDGE CEMETERY INTERNAL ROADS 2003 CONTRACT NO. 72774				

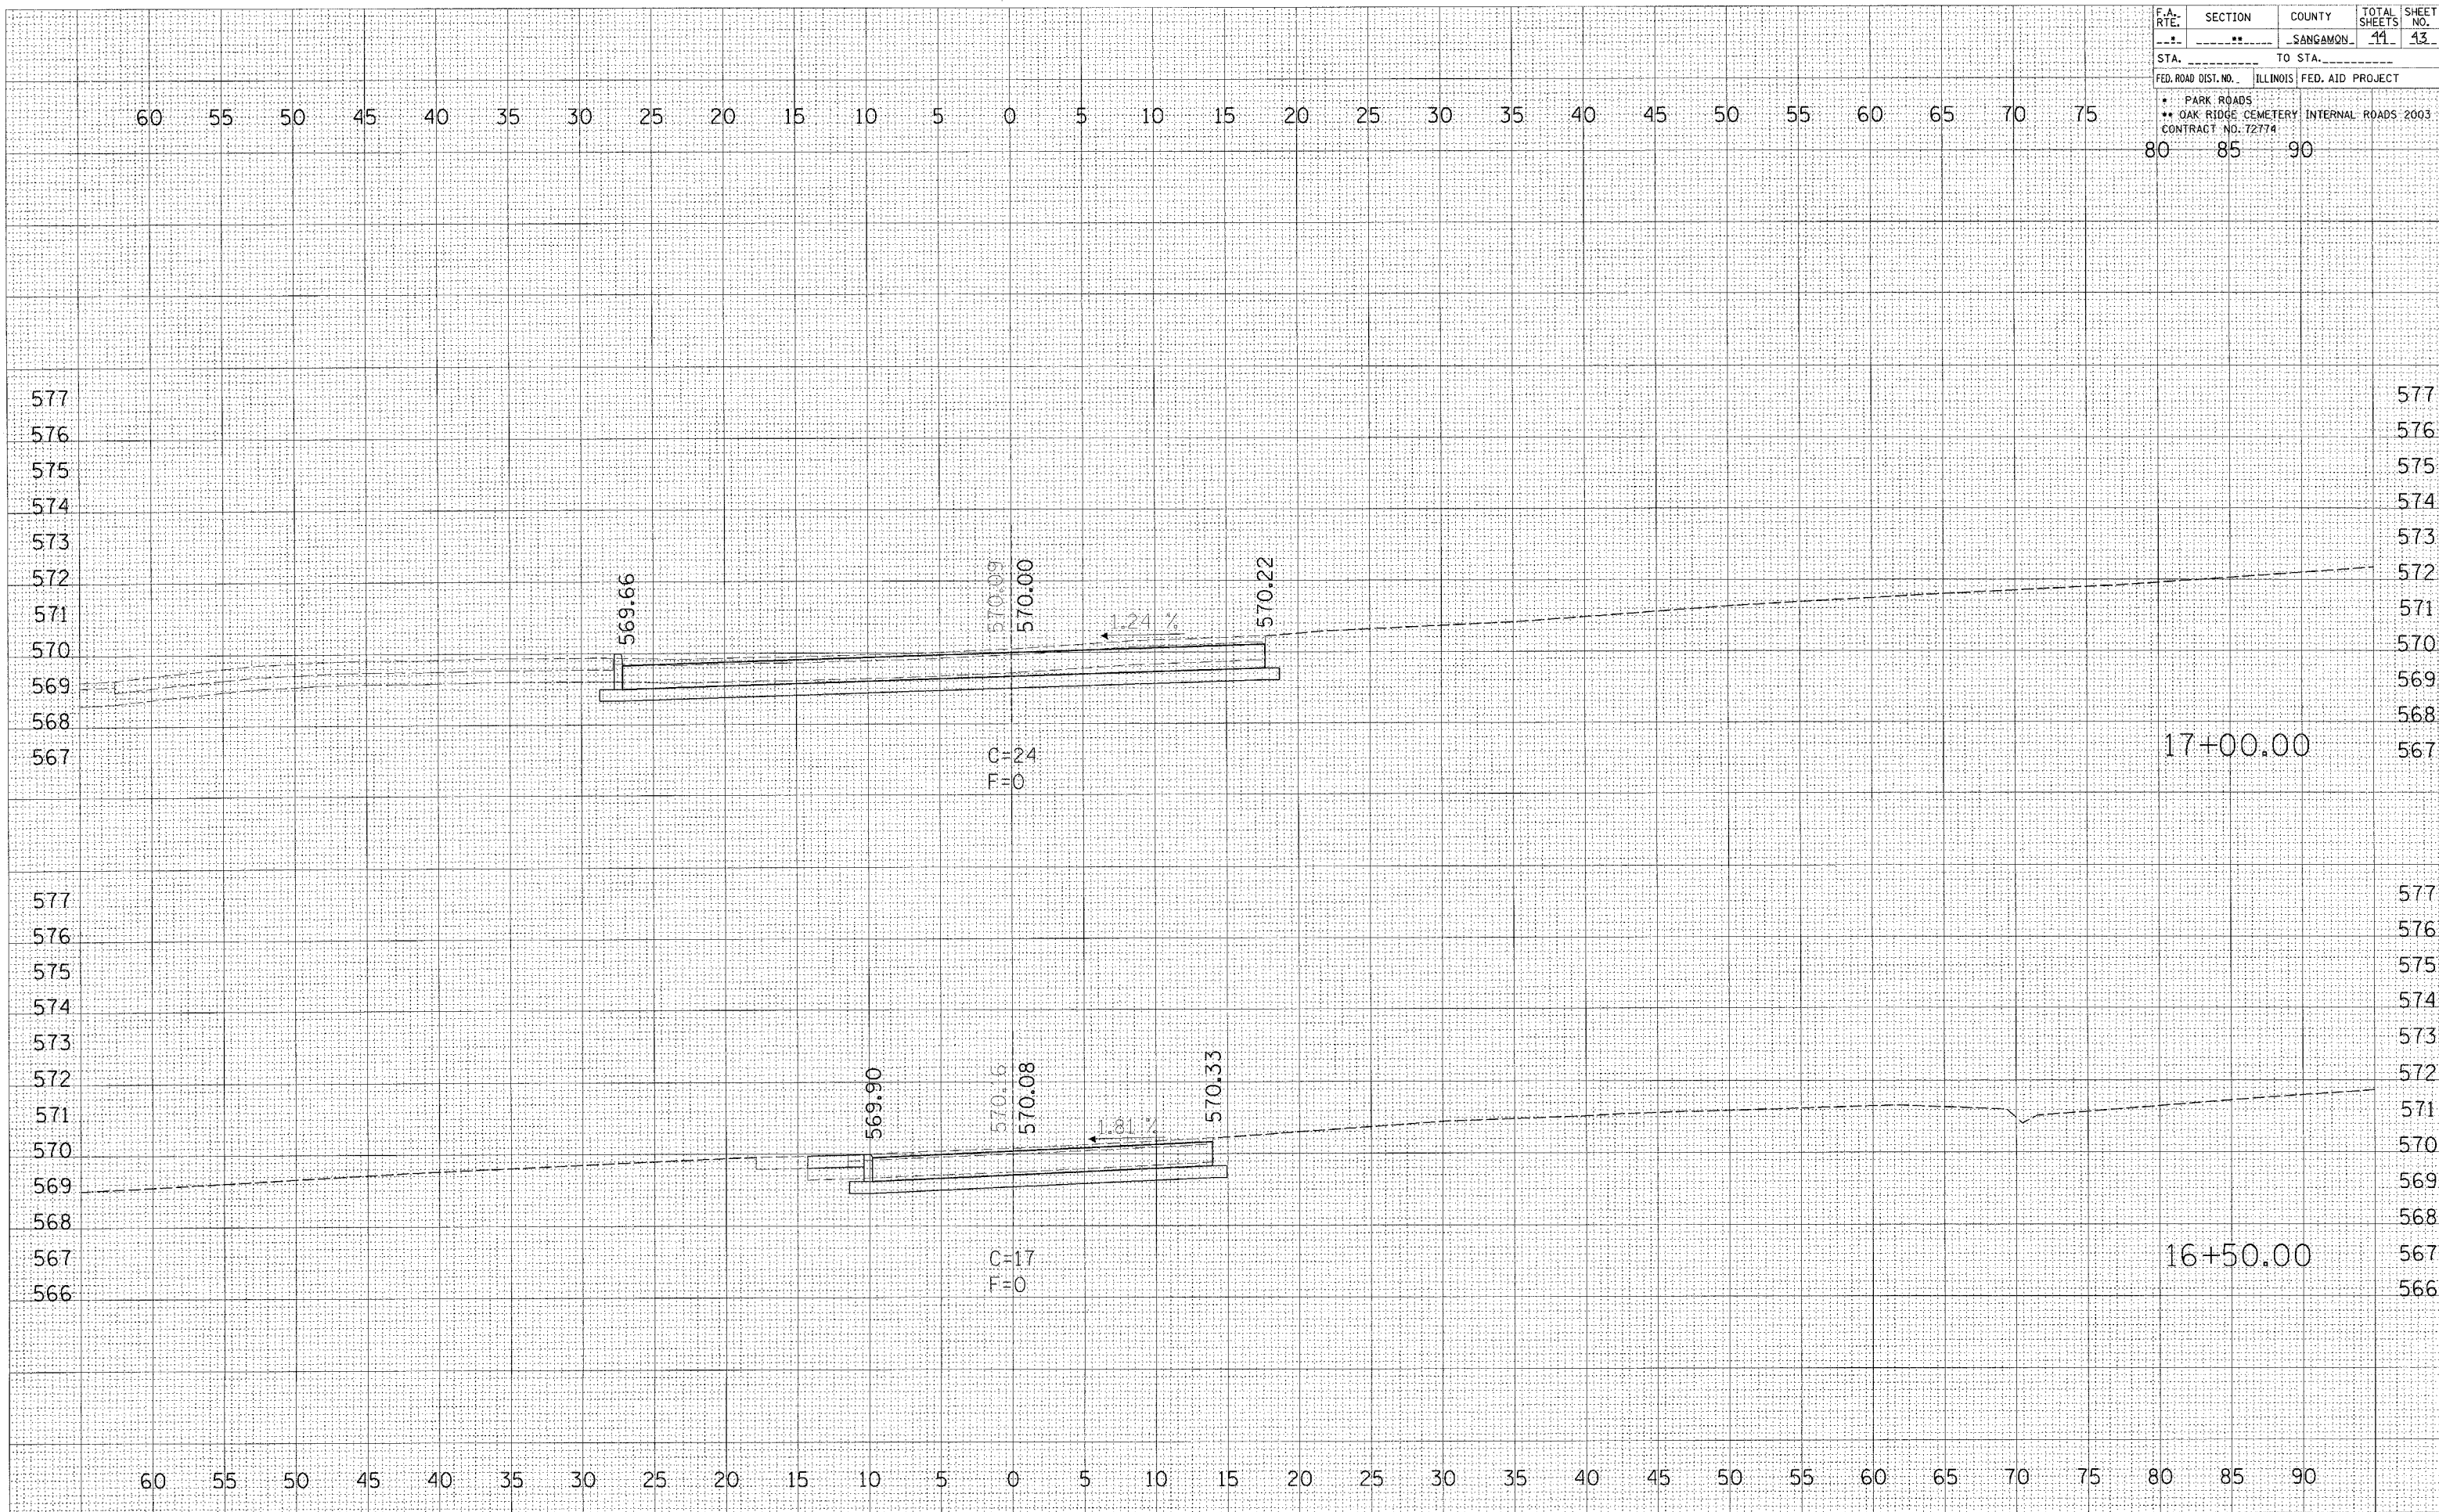

FILED SURVEYED
 SURVEY PLOTTED
 NOTE BOOK TEMPLATE
 NO. PARTS CHECKED

ORIGINAL SURVEY
 SURVEY PLOTTED
 NOTE BOOK TEMPLATE
 NO. PARTS CHECKED