


FINAL SURVEY	FORWARDED	BY	DATE
NOTE BOOK	PLOTTED		
AREAS	TEMPLATE		
NO.	CHECKED		

ORIGINAL SURVEY	FORWARDED	BY	DATE
NOTE BOOK	PLOTTED		
AREAS	TEMPLATE		
NO.	CHECKED		

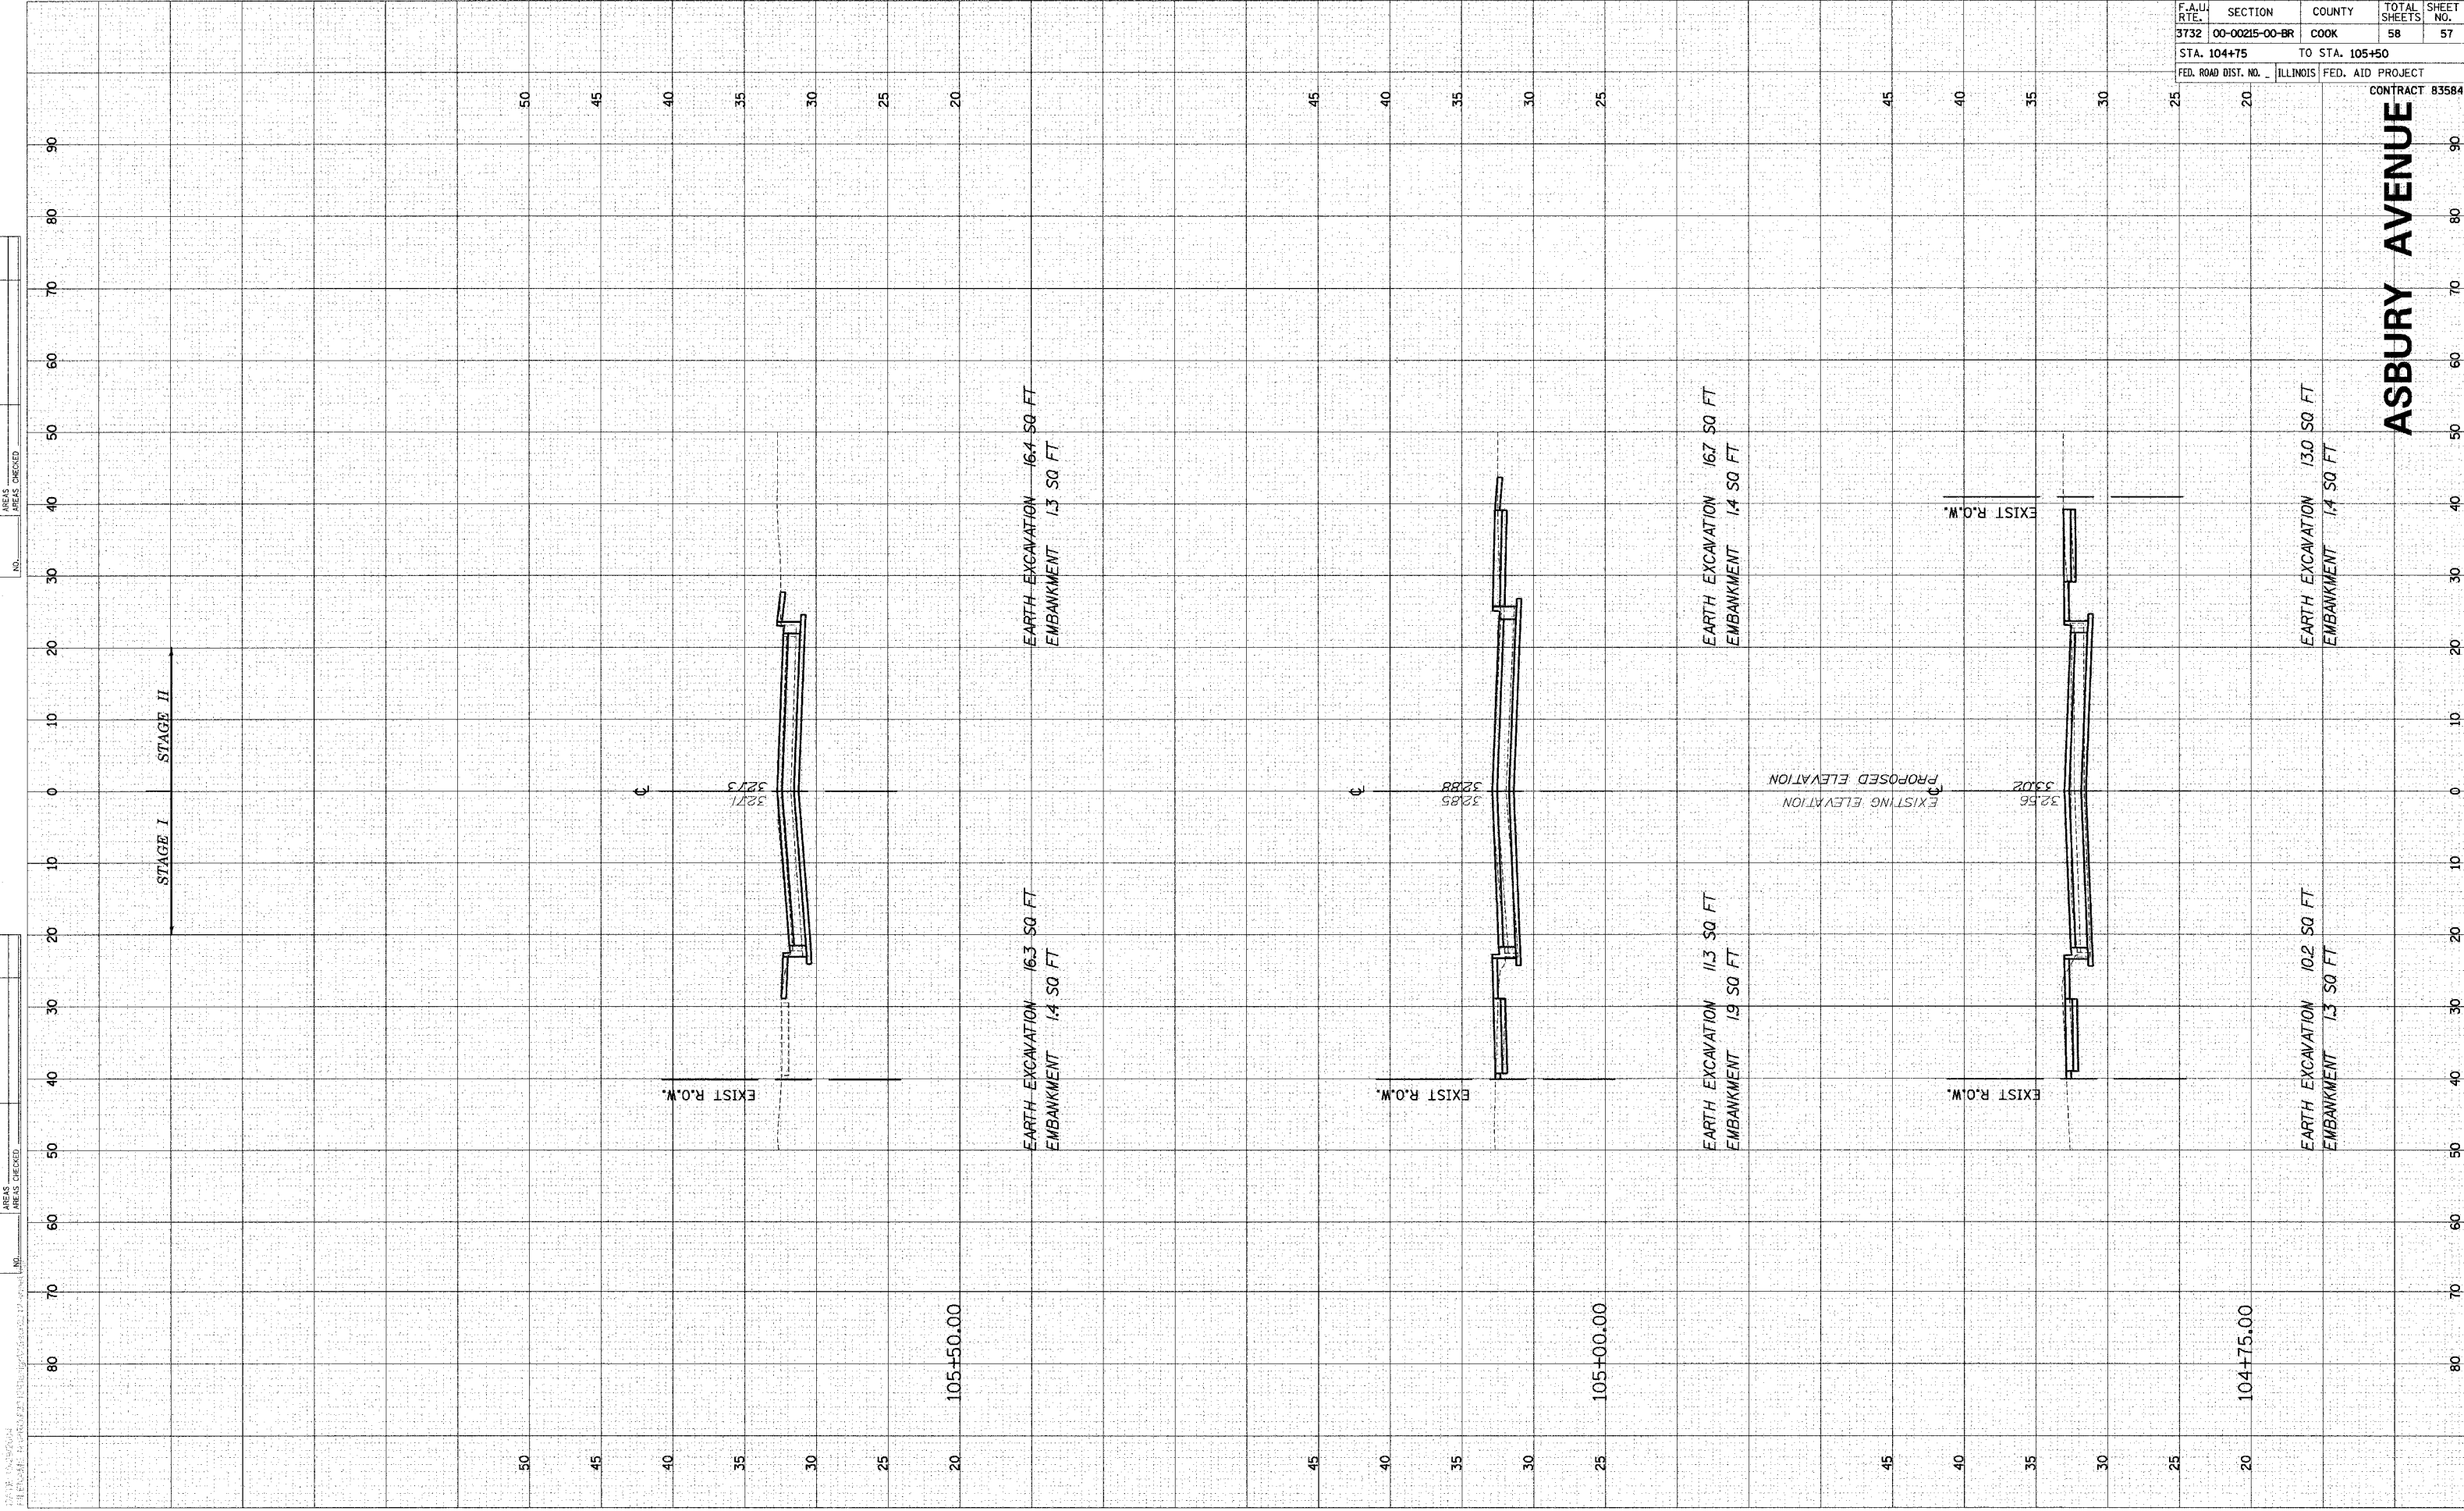

F.A.U. RTE.	SECTION	COUNTY	TOTAL SHEETS	SHEET NO.
3732	00-00215-00-BR	COOK	58	57
STA. 104+75		TO STA. 105+50		
FED. ROAD DIST. NO.	ILLINOIS	FED. AID PROJECT		
		CONTRACT 83584		

ASBURY AVENUE