



RTE.	SECTION	COUNTY	TOTAL SHEETS	SHEET NO.
FAU 9878	93-00027-00-FP	WINNEBAGO	22	12
F.H.W.A. REG.	ILLINOIS	PROJECT: M-5291 (B)		


56+75

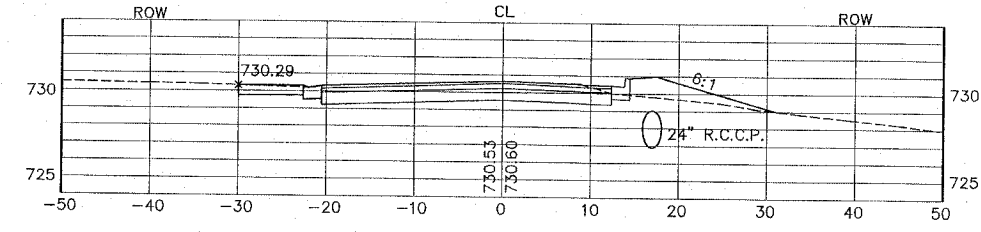


57+84.61

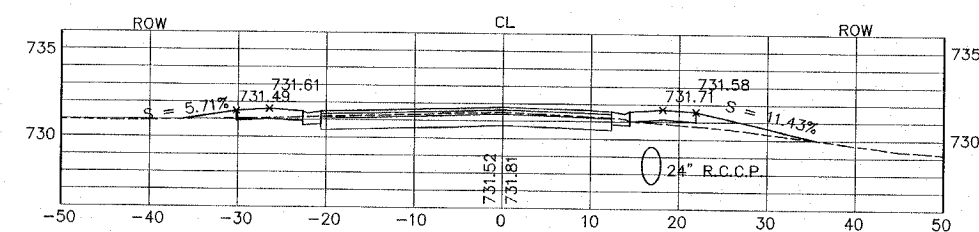


56+50

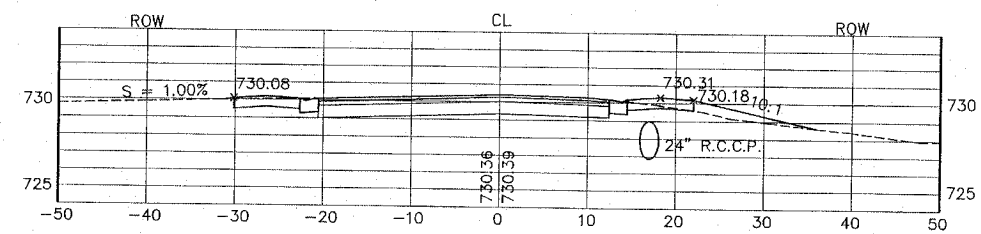


57+51.39

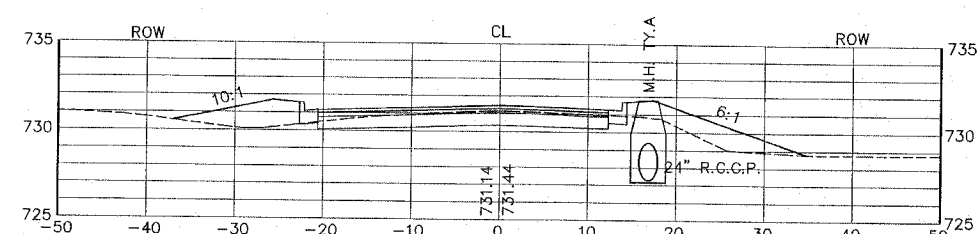


56+25

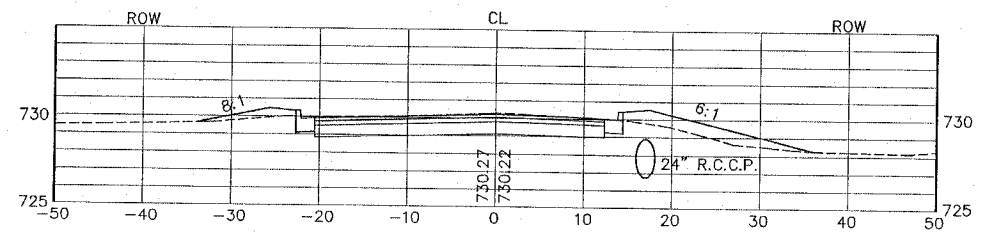


57+50

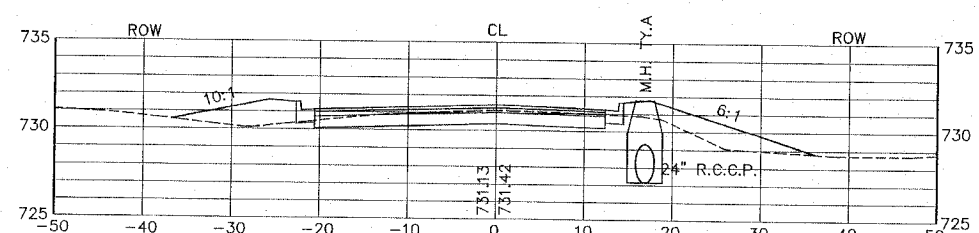


56+00

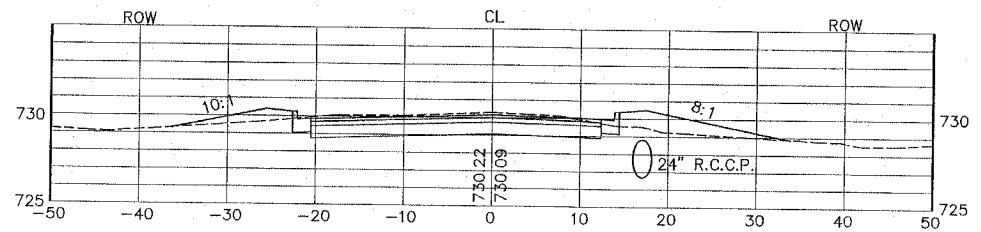


57+14.30

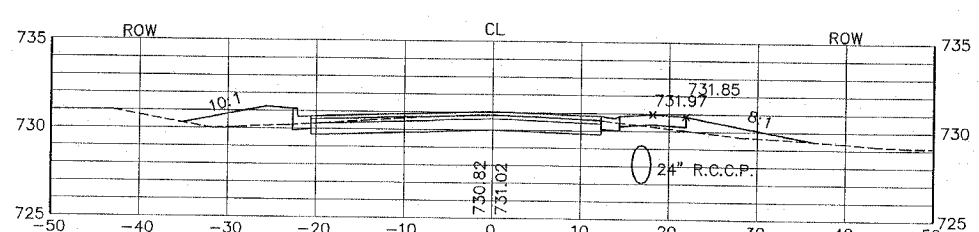

55+75

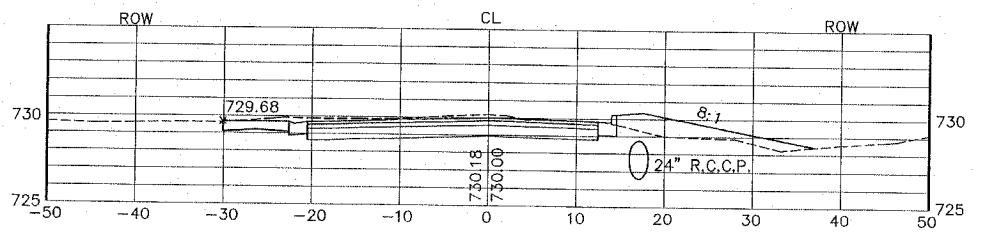

57+00

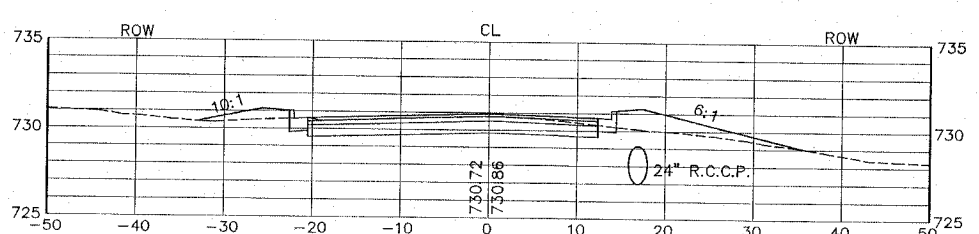

HORIZONTAL SCALE: 1" = 10'
VERTICAL SCALE: 1" = 5'

CIVIL ENGINEERING SERVICES CES INC. 700 WEST LOCUST ST., BELVIDERE, IL 61008 (815)-547-8435 FAX: (815)-544-0421	
UNION STREET	
DRAWN BY AJR	DATE 12/05/03
CHECKED BY KCB	DATE 12/05/03
SHEET 12	
FILE: SHEET12.DWG	