
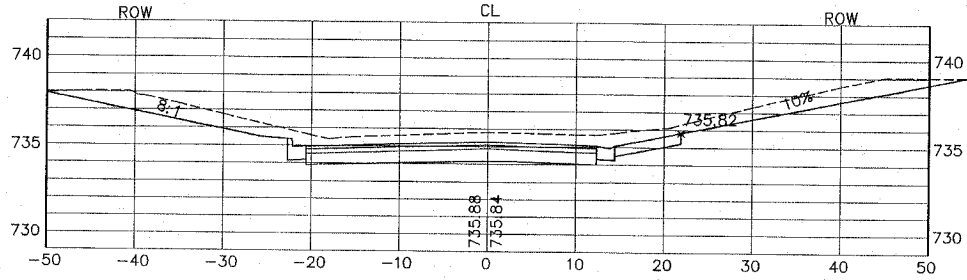




RT.	SECTION	COUNTY	TOTAL SHEETS	SHEET NO.
FAU 9878	93-00027-00-FP	WINNEBAGO	22	13
F.H.W.A. REG	ILLINOIS	PROJECT: M-5291 (8)		

59+50

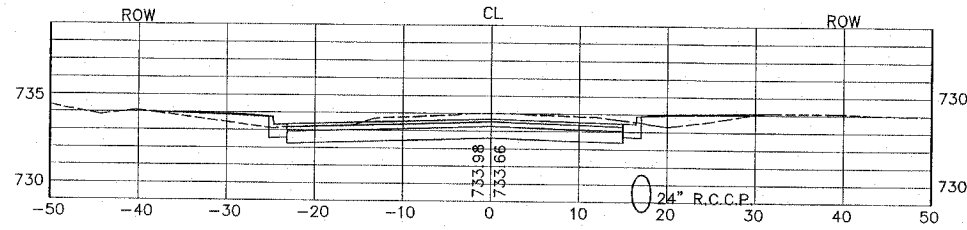



61+26.80

59+17.58

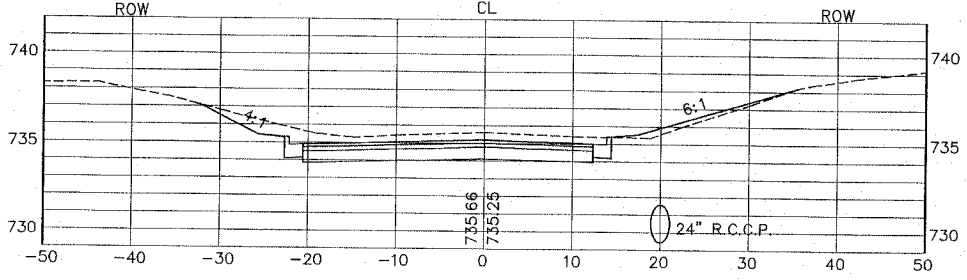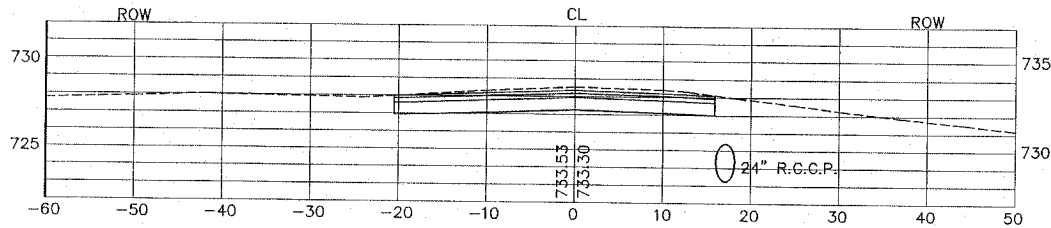



61+00

59+00

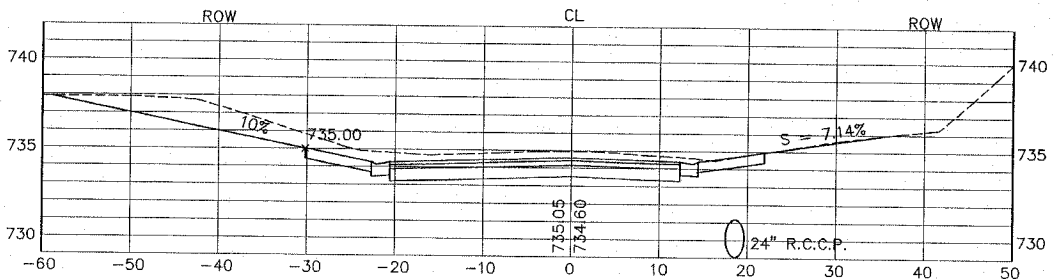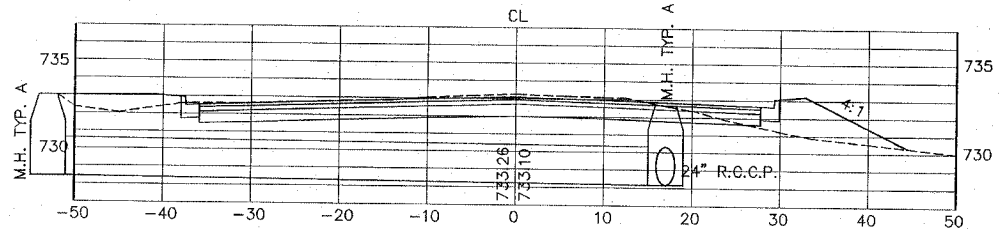



60+34.62

58+50

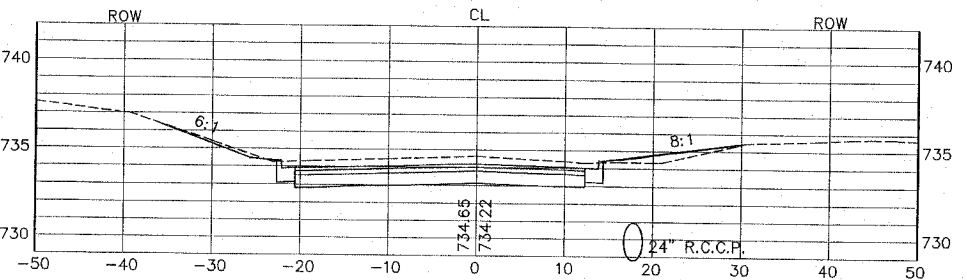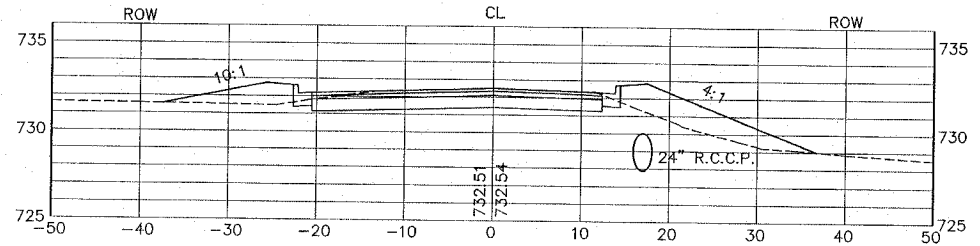

60+00

58+00

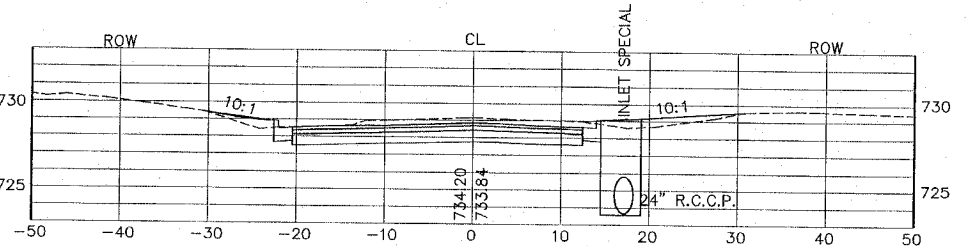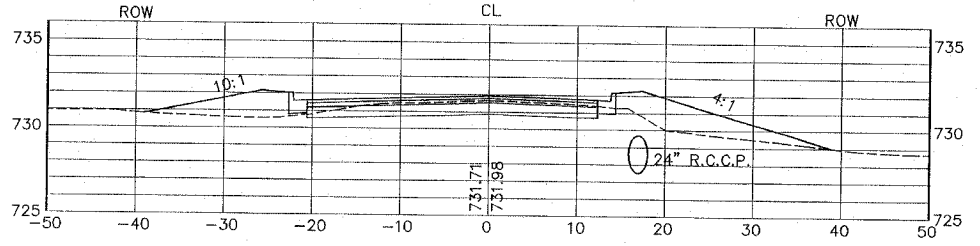

59+66.36



HORIZONTAL SCALE: 1" = 10'
VERTICAL SCALE: 1" = 5'

CES INC. CIVIL ENGINEERING SERVICES 700 WEST LOCUST ST., BELVIDERE, IL 61008 (815)-547-8435 FAX: (815)-544-0421		
UNION STREET		
DRAWN BY AJR	DATE 12/05/03	SHEET 13
CHECKED BY KCB	DATE 12/05/03	
FILE: SHEET13.DWG		

REVISED PC 10/19/04
REVISED PC 10/7/04
REVISED 09/08/04