
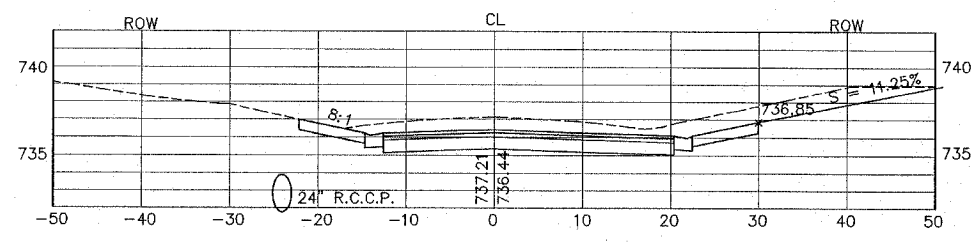




RTE.	SECTION	COUNTY	TOTAL SHEETS	SHEET NO.
FAU 9878	93-00027-00-FP	WINNEBAGO	22	14
F.H.W.A. REG	ILLINOIS	PROJECT: M-5291 (8)		

63+00

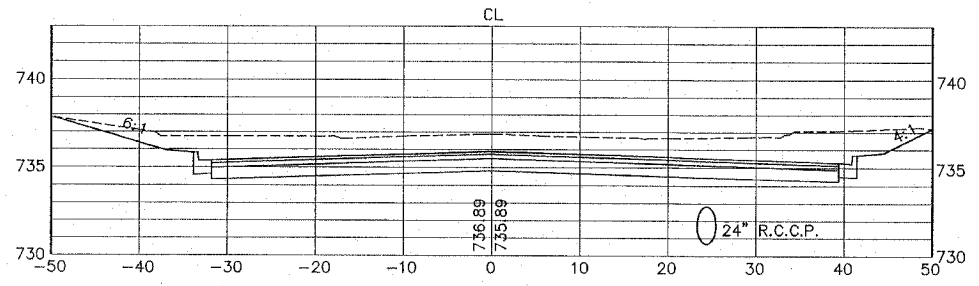



64+74.33

62+85

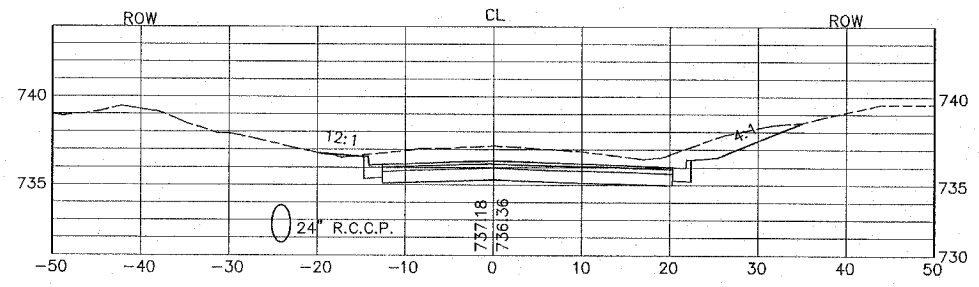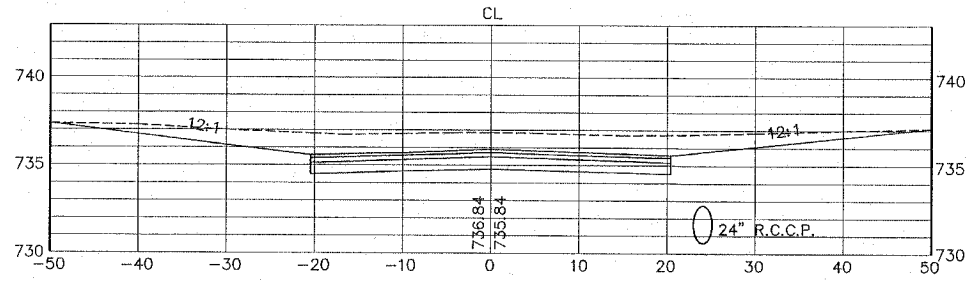



64+50

62+50

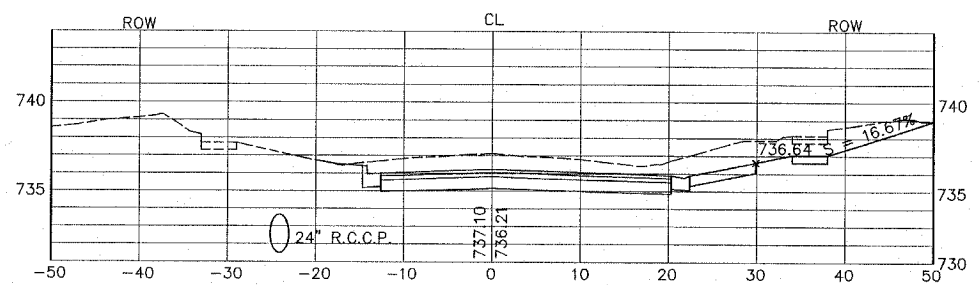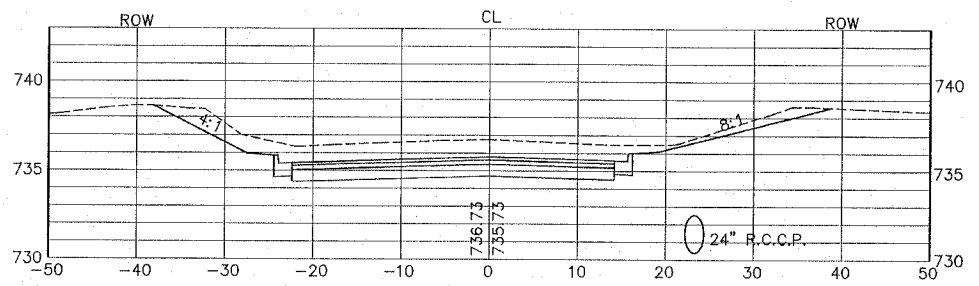



64+00

62+00

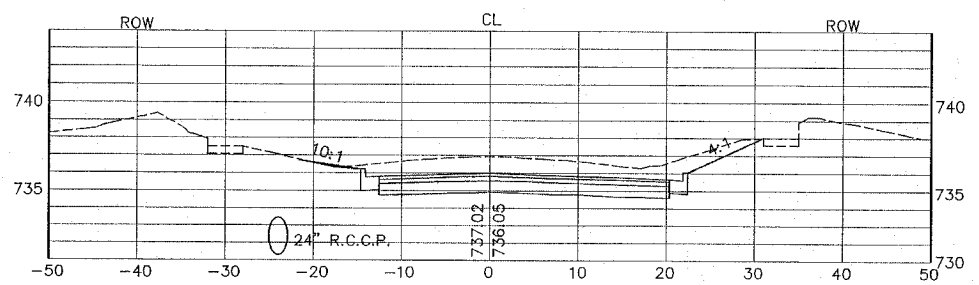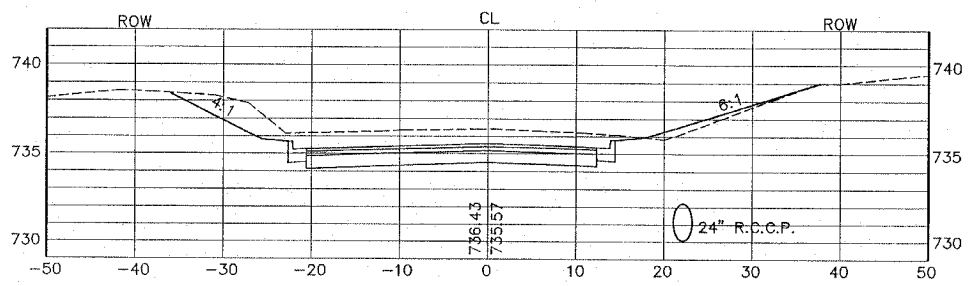

63+50

61+50

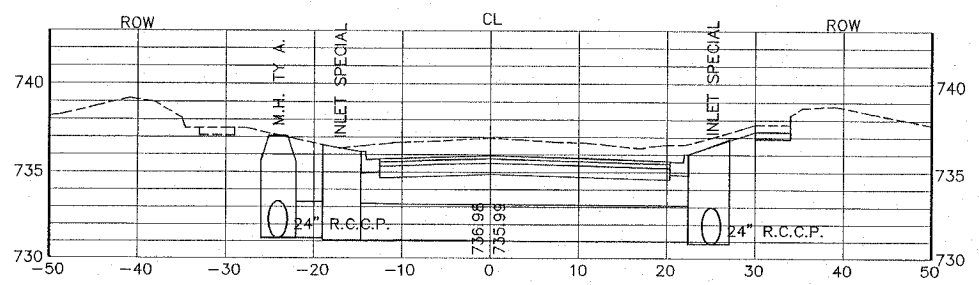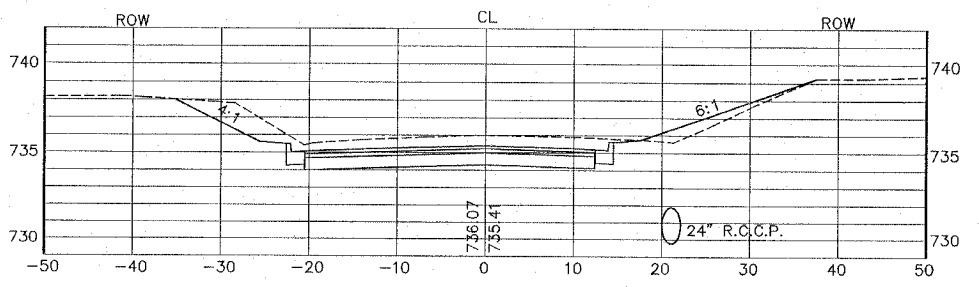

63+33.08

HORIZONTAL SCALE: 1" = 10'
VERTICAL SCALE: 1" = 5'

REVISED PC 10/19/04 REVISED PC 10/7/04 REVISED 09/08/04	
CIVIL ENGINEERING SERVICES CES INC. 700 WEST LOCUST ST., BELVIDERE, IL 61009 (815)-547-8435 FAX (815)-544-0421	
UNION STREET	
DRAWN BY AJR	DATE 12/05/03
CHECKED BY KCB	DATE 12/05/03
SHEET 14	
FILE: SHEET14.DWG	

