


F.A.U. RTE.	SECTION	COUNTY	TOTAL SHEETS	SHEET NO.
6108	(70XN & TS-1	LASALLE	460	303
STA. 252+00		TO STA. 257+00		
FED. ROAD DIST. NO. ILLINOIS FED. AID PROJECT				
CONTRACT NO. 86603				


DESIGN	DATE	REASON

PLAN	DATE	BY

PLOTS & CHECKS	DATE	NO.	REASON

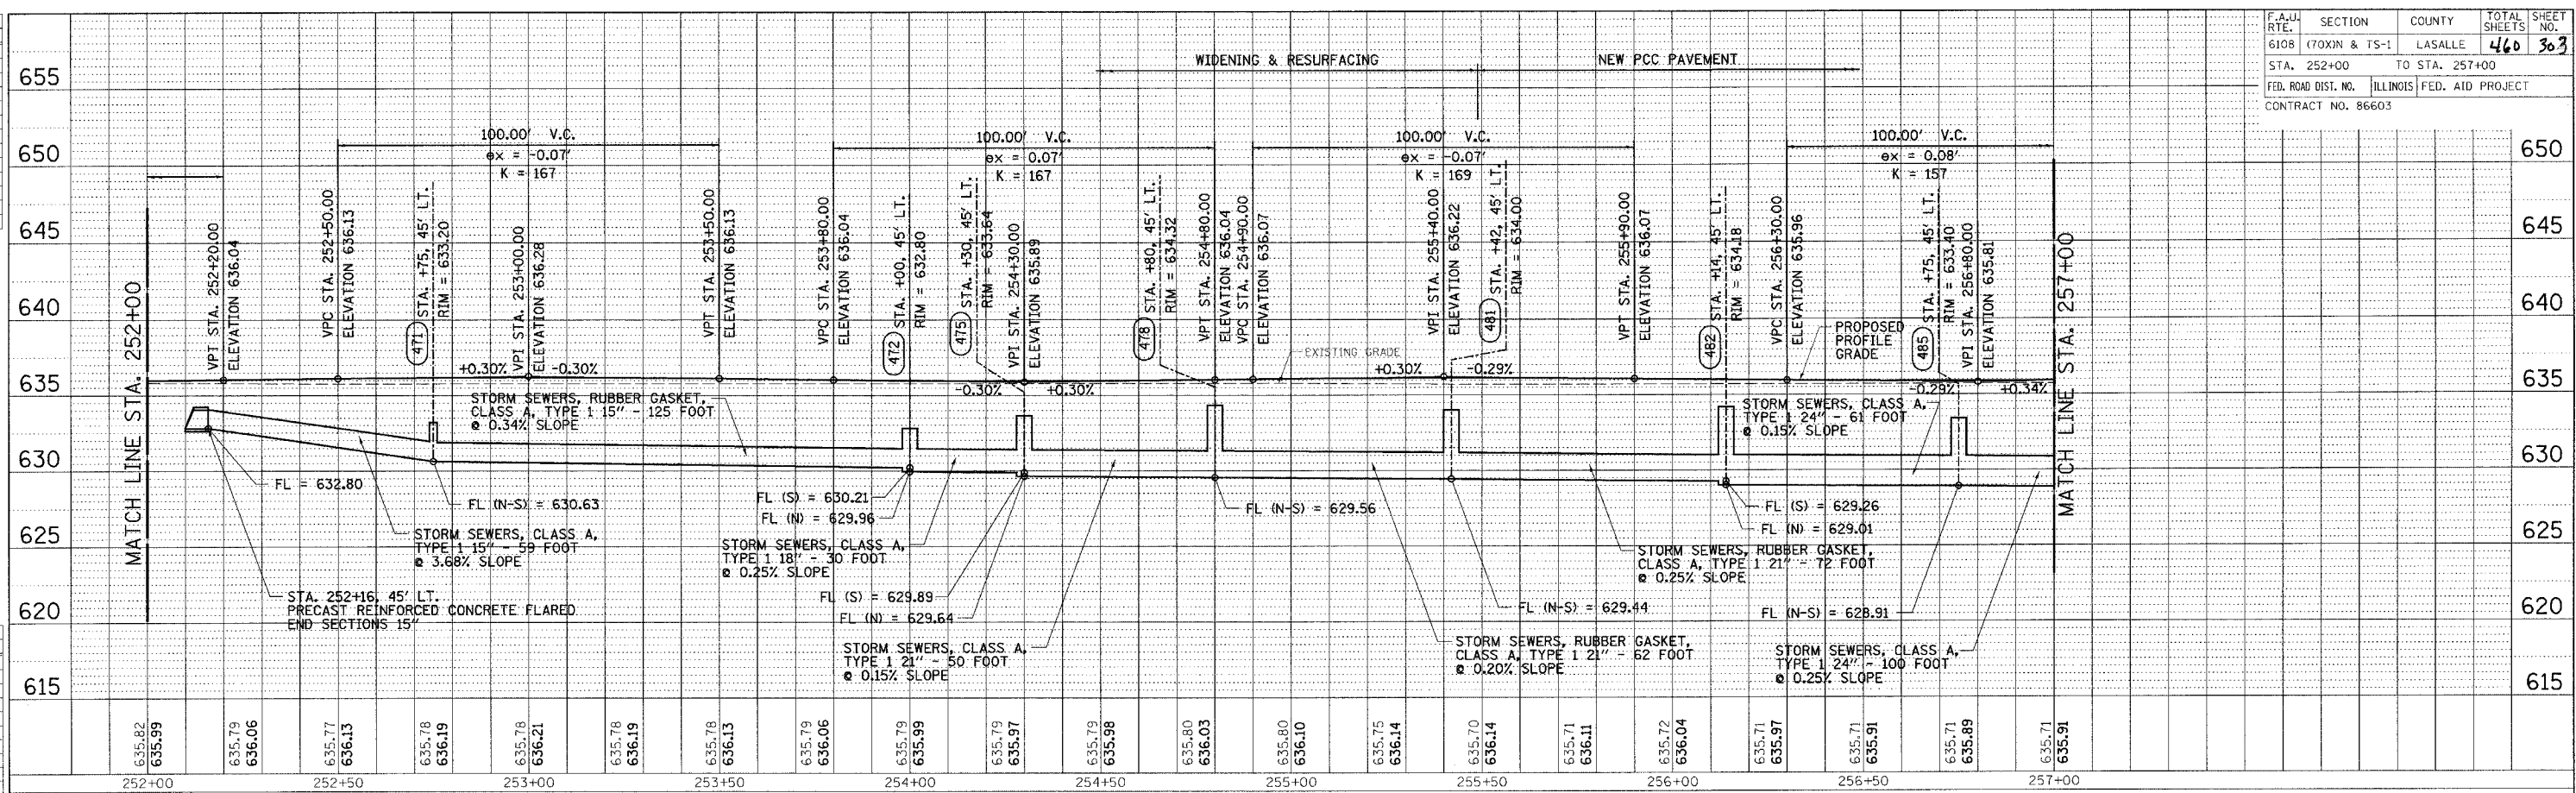

LEFT PROFILE

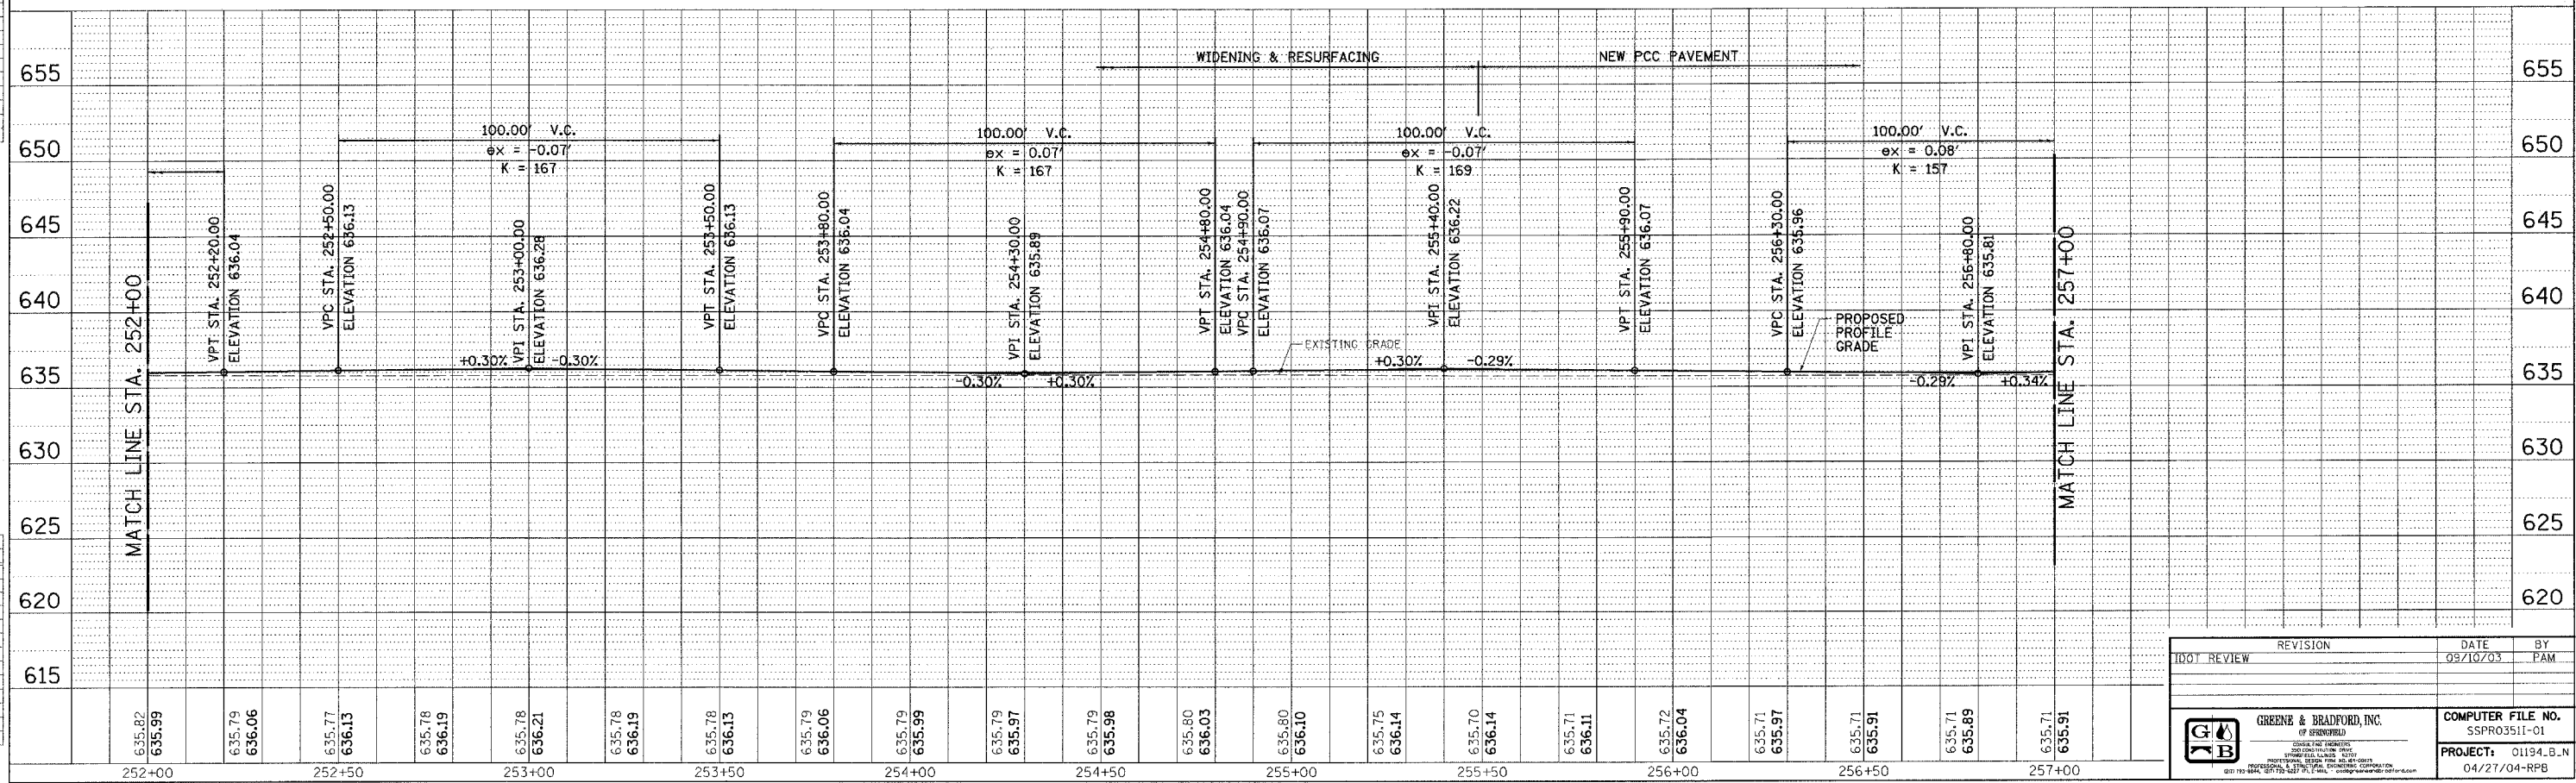

RIGHT PROFILE

PROFILE	DATE	BY

CHECKS	DATE	REASON

REVISION	DATE	BY

GREENE & BRADFORD, INC.
 PROJECT: 01194_B_N
 04/27/04-RPB

100TTP-20 - 1:20 8/07/00

DRAINAGE & UTILITIES - FAU 6108 (IL. RTE. 351) LASALLE COUNTY