

DESIGN		
INT.	DATE	REASON


DATE	BY

PLOTS & CHECKS		
INT.	DATE	REASON

DATE	BY

CHECKS		
INT.	DATE	REASON

F. A. L. NO.	SECTION	COUNTY	TOTAL SHEETS	SHEET NO.
STA. 246+00.00		TO STA.		
FED. ROAD DIST. NO.		BLK/MS	FED. AID PROJECT	
		70		
CONTRACT NO. 86603				

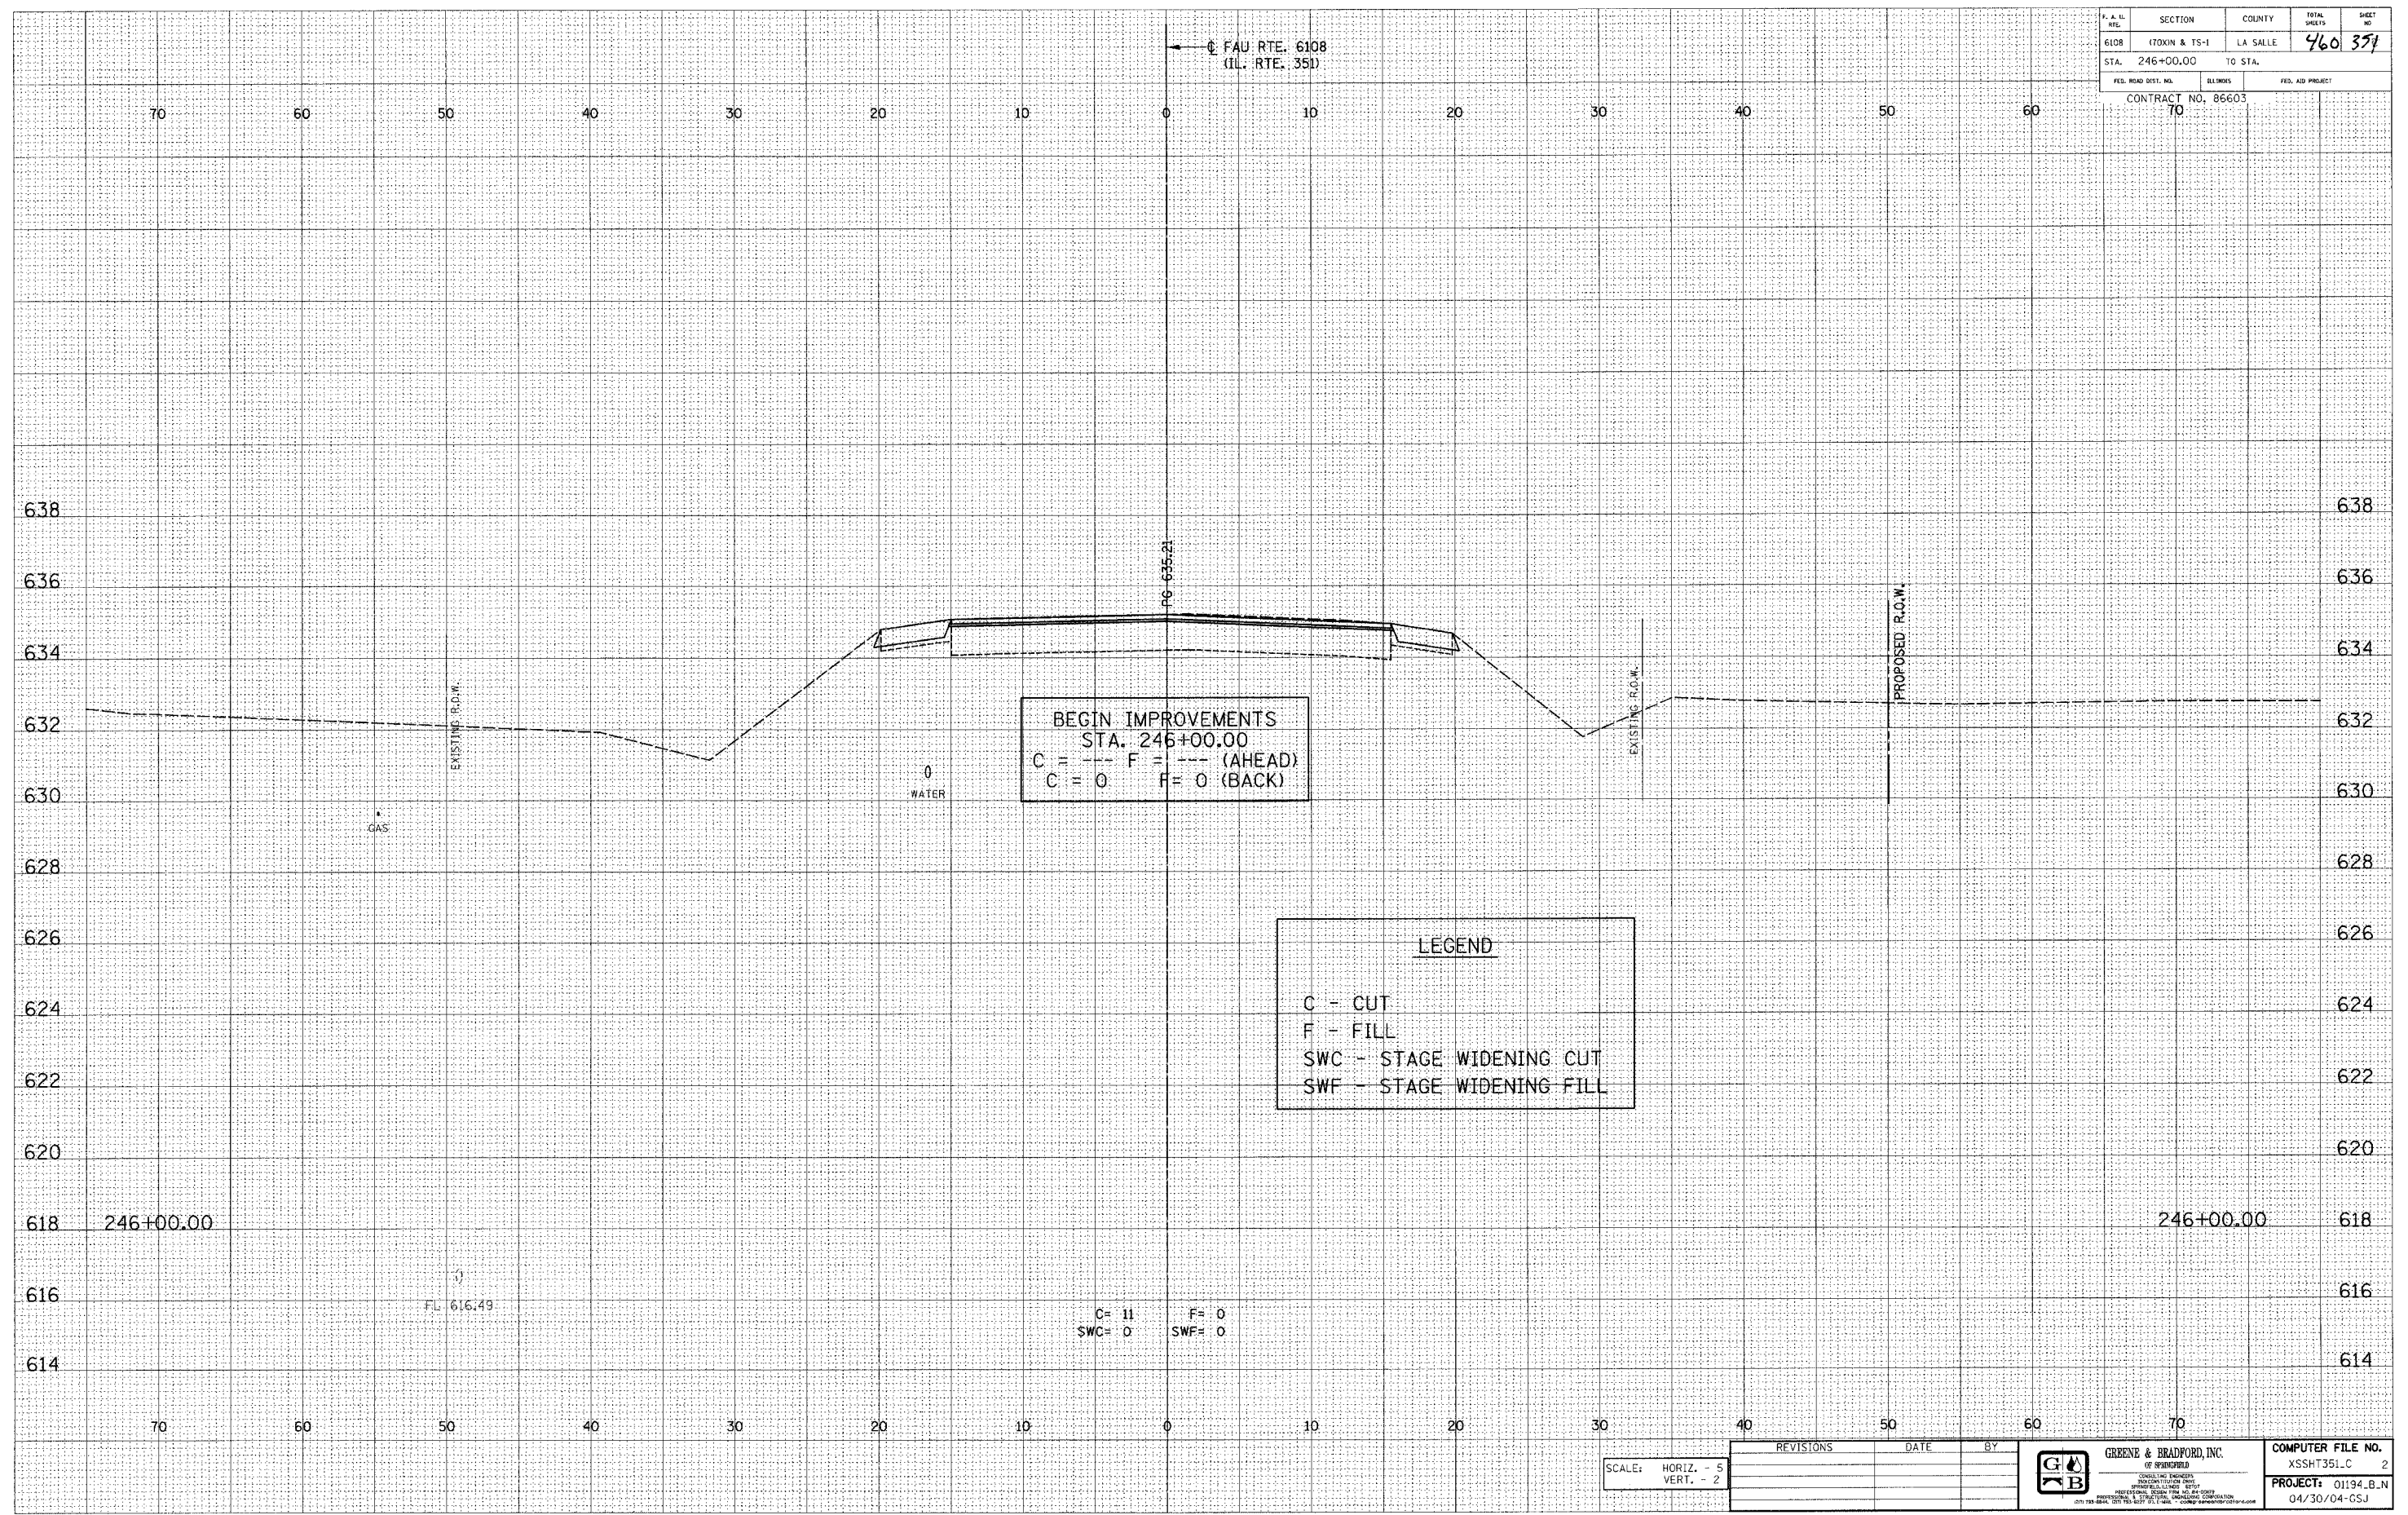

E-XSEC 1st 6/25/98

SCALE: HORIZ. - 5 VERT. - 2	REVISONS	DATE	BY
	PROJECT: 01194.B.N 04/30/04-05J		

FAU RTE. 6108 (IL. RTE. 351) LA SALLE CO.