

| DESIGN |      |        |
|--------|------|--------|
| INT.   | DATE | REASON |
|        |      |        |
|        |      |        |
|        |      |        |
|        |      |        |
|        |      |        |


| DATE | BY |
|------|----|
|      |    |
|      |    |
|      |    |
|      |    |
|      |    |
|      |    |
|      |    |
|      |    |

| PLOTS & CHECKS |      |     |        |
|----------------|------|-----|--------|
| INT.           | DATE | NO. | REASON |
|                |      |     |        |
|                |      |     |        |
| DATE | BY |
|------|----|
|      |    |
|      |    |
|      |    |
|      |    |
|      |    |
|      |    |
|      |    |
|      |    |

| CHECKS |      |        |
|--------|------|--------|
| INT.   | DATE | REASON |
|        |      |        |
|        |      |        |
| SECTION             | COUNTY   | TOTAL SHEETS     | SHEET NO. |
|---------------------|----------|------------------|-----------|
| 6108                | LA SALLE | 466              | 319       |
| STA. 250+25.00      | TO STA.  |                  |           |
|                     | 70       |                  |           |

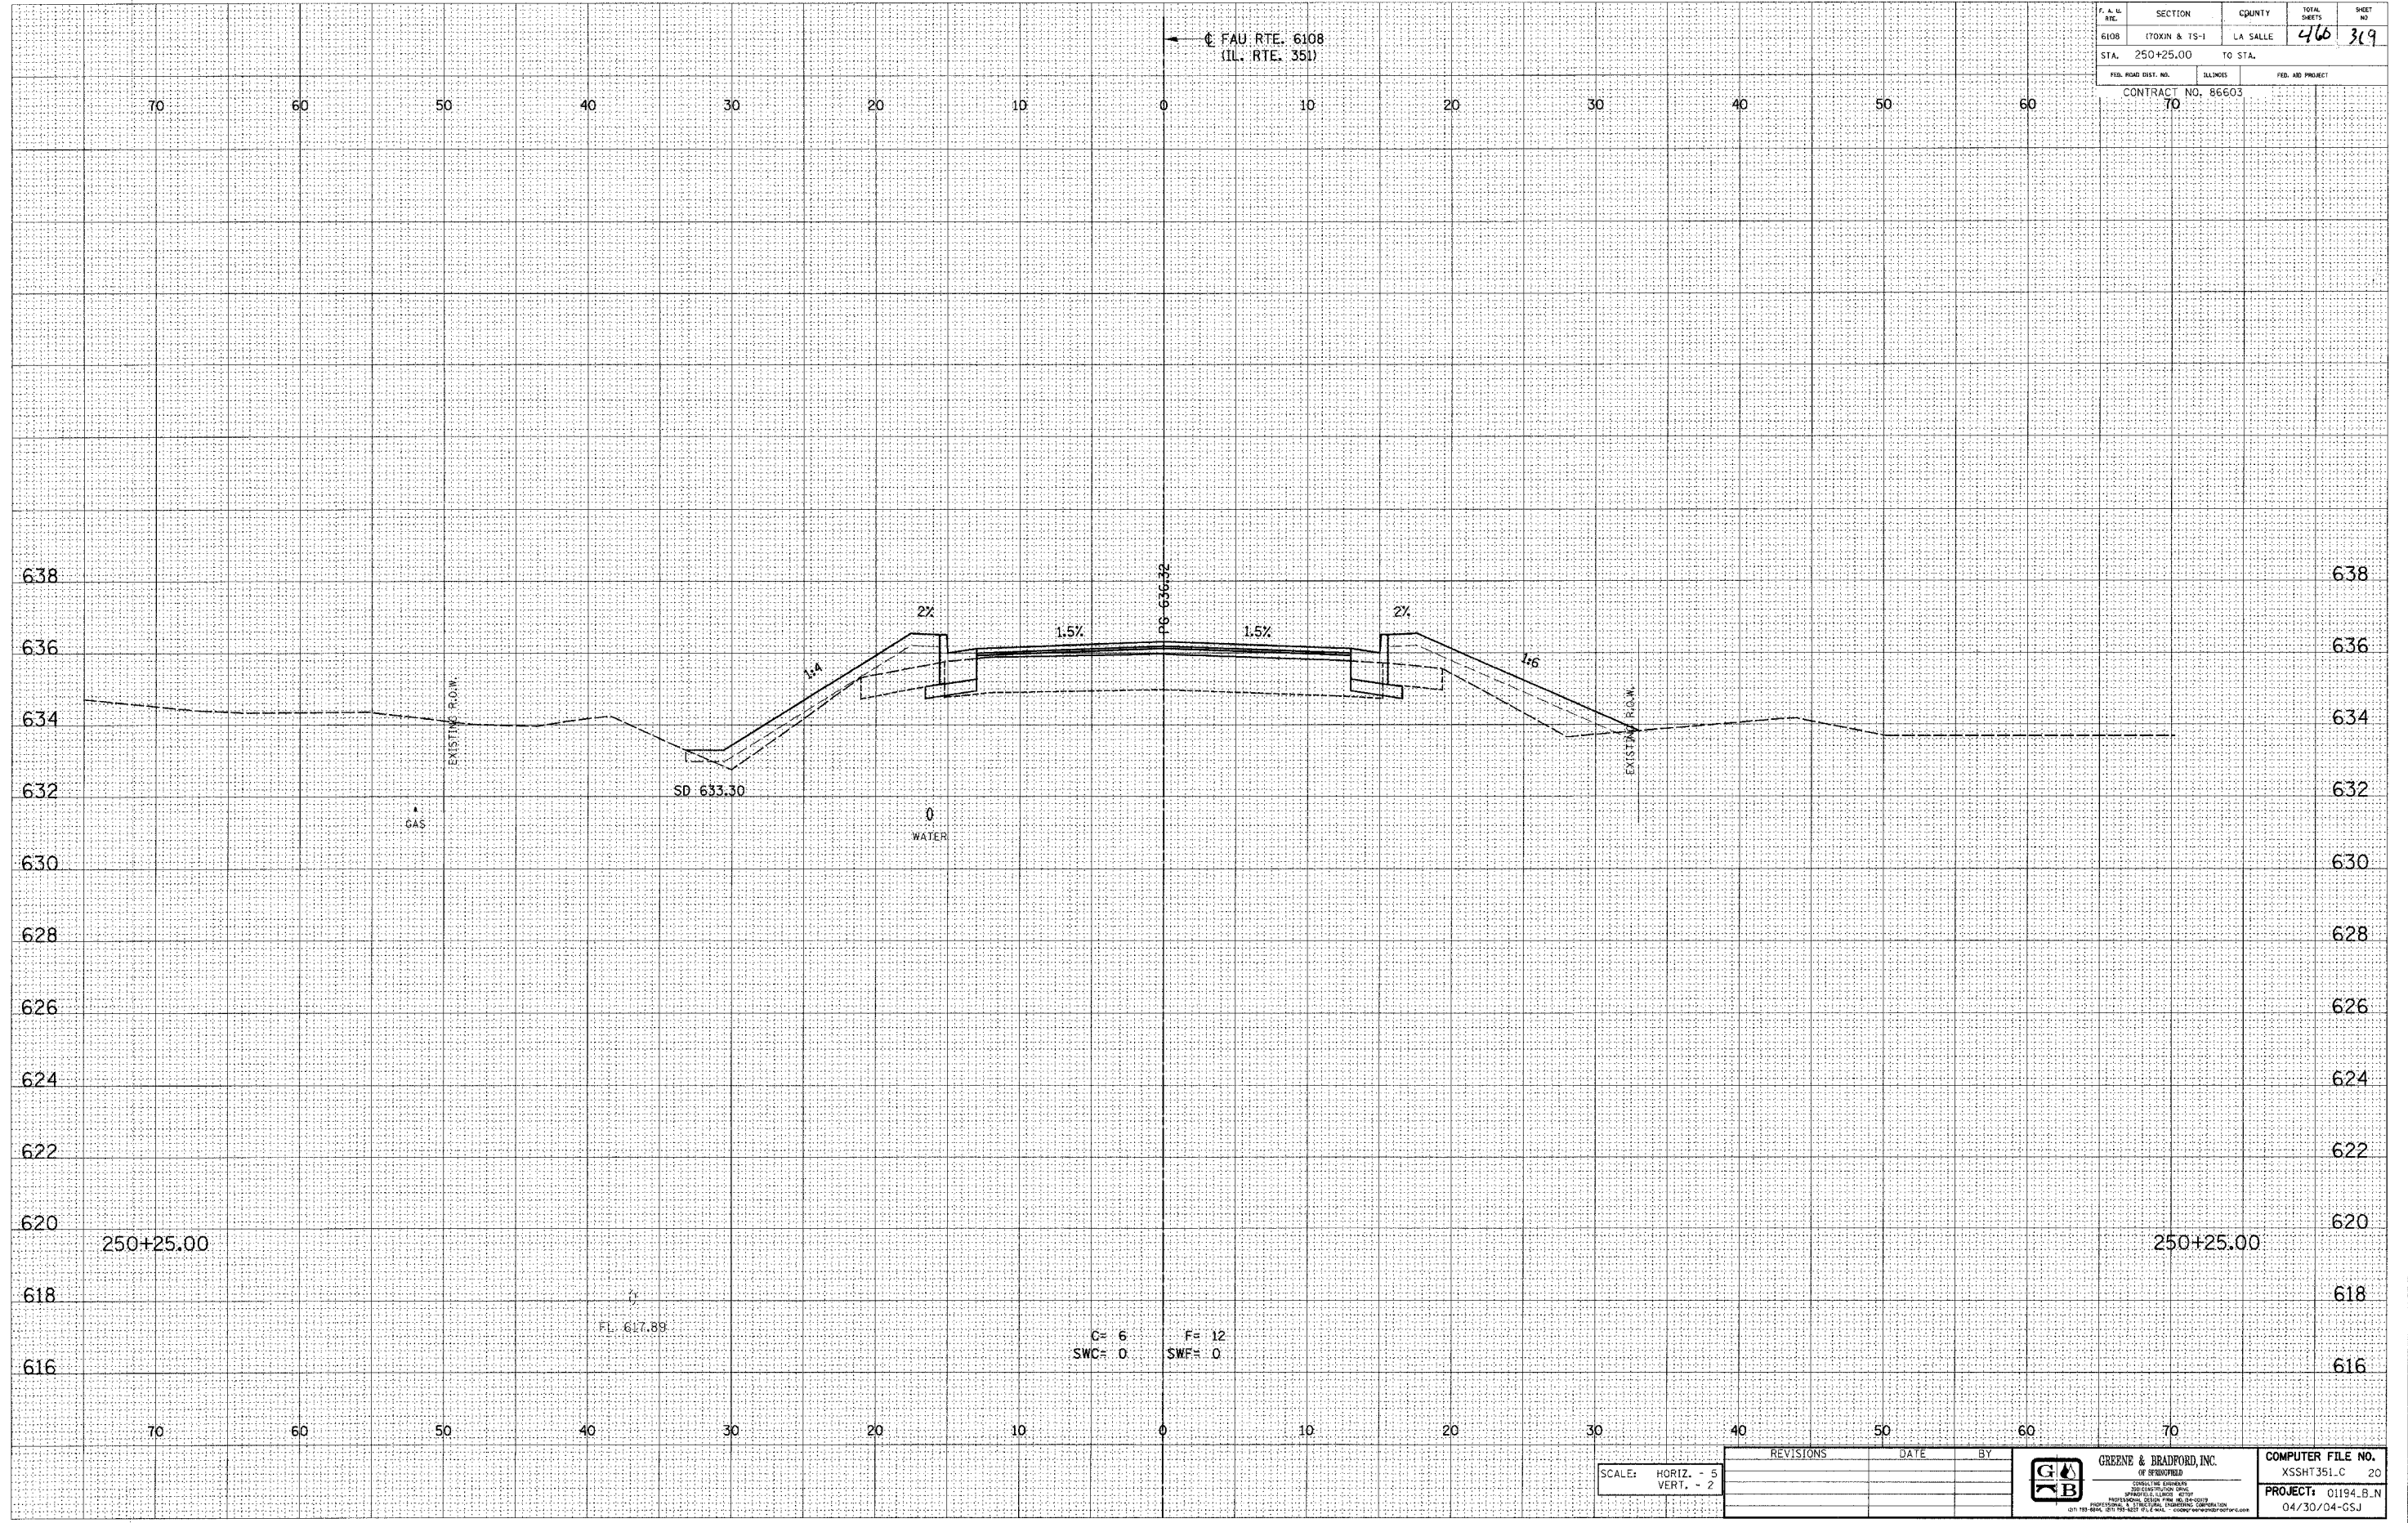

E-XSEC 1:1 8/25/98

SCALE: HORIZ. - 5  
VERT. - 2

| REVISIONS | DATE | BY |
|-----------|------|----|
|           |      |    |
|           |      |    |
|           |      |    |
|           |      |    |



**GREZNE & BRADFORD, INC.**  
CONSULTING ENGINEERS  

COMPUTER FILE NO.  
XSSHT351.C 20  
PROJECT: 01194\_B.N  
04/30/04-CSJ

FAU RTE. 6108 (IL. RTE. 351) LA SALLE CO.