

DESIGN		
INT. DATE	REASON	


BY	DATE

PLOTS & CHECKS		
INT. DATE	NO.	REASON

BY	DATE

CHECKS		
INT. DATE	REASON	

P.A. NO.	SECTION	COUNTY	TOTAL SHEETS	SHEET NO.
6108	170XN & TS-1	LA SALLE	460	389
STA. 255+00.00		TO STA.		
FED. ROAD DIST. NO.		DISTRICT	FED. AID PROJECT	
70			CONTRACT NO. 86603	

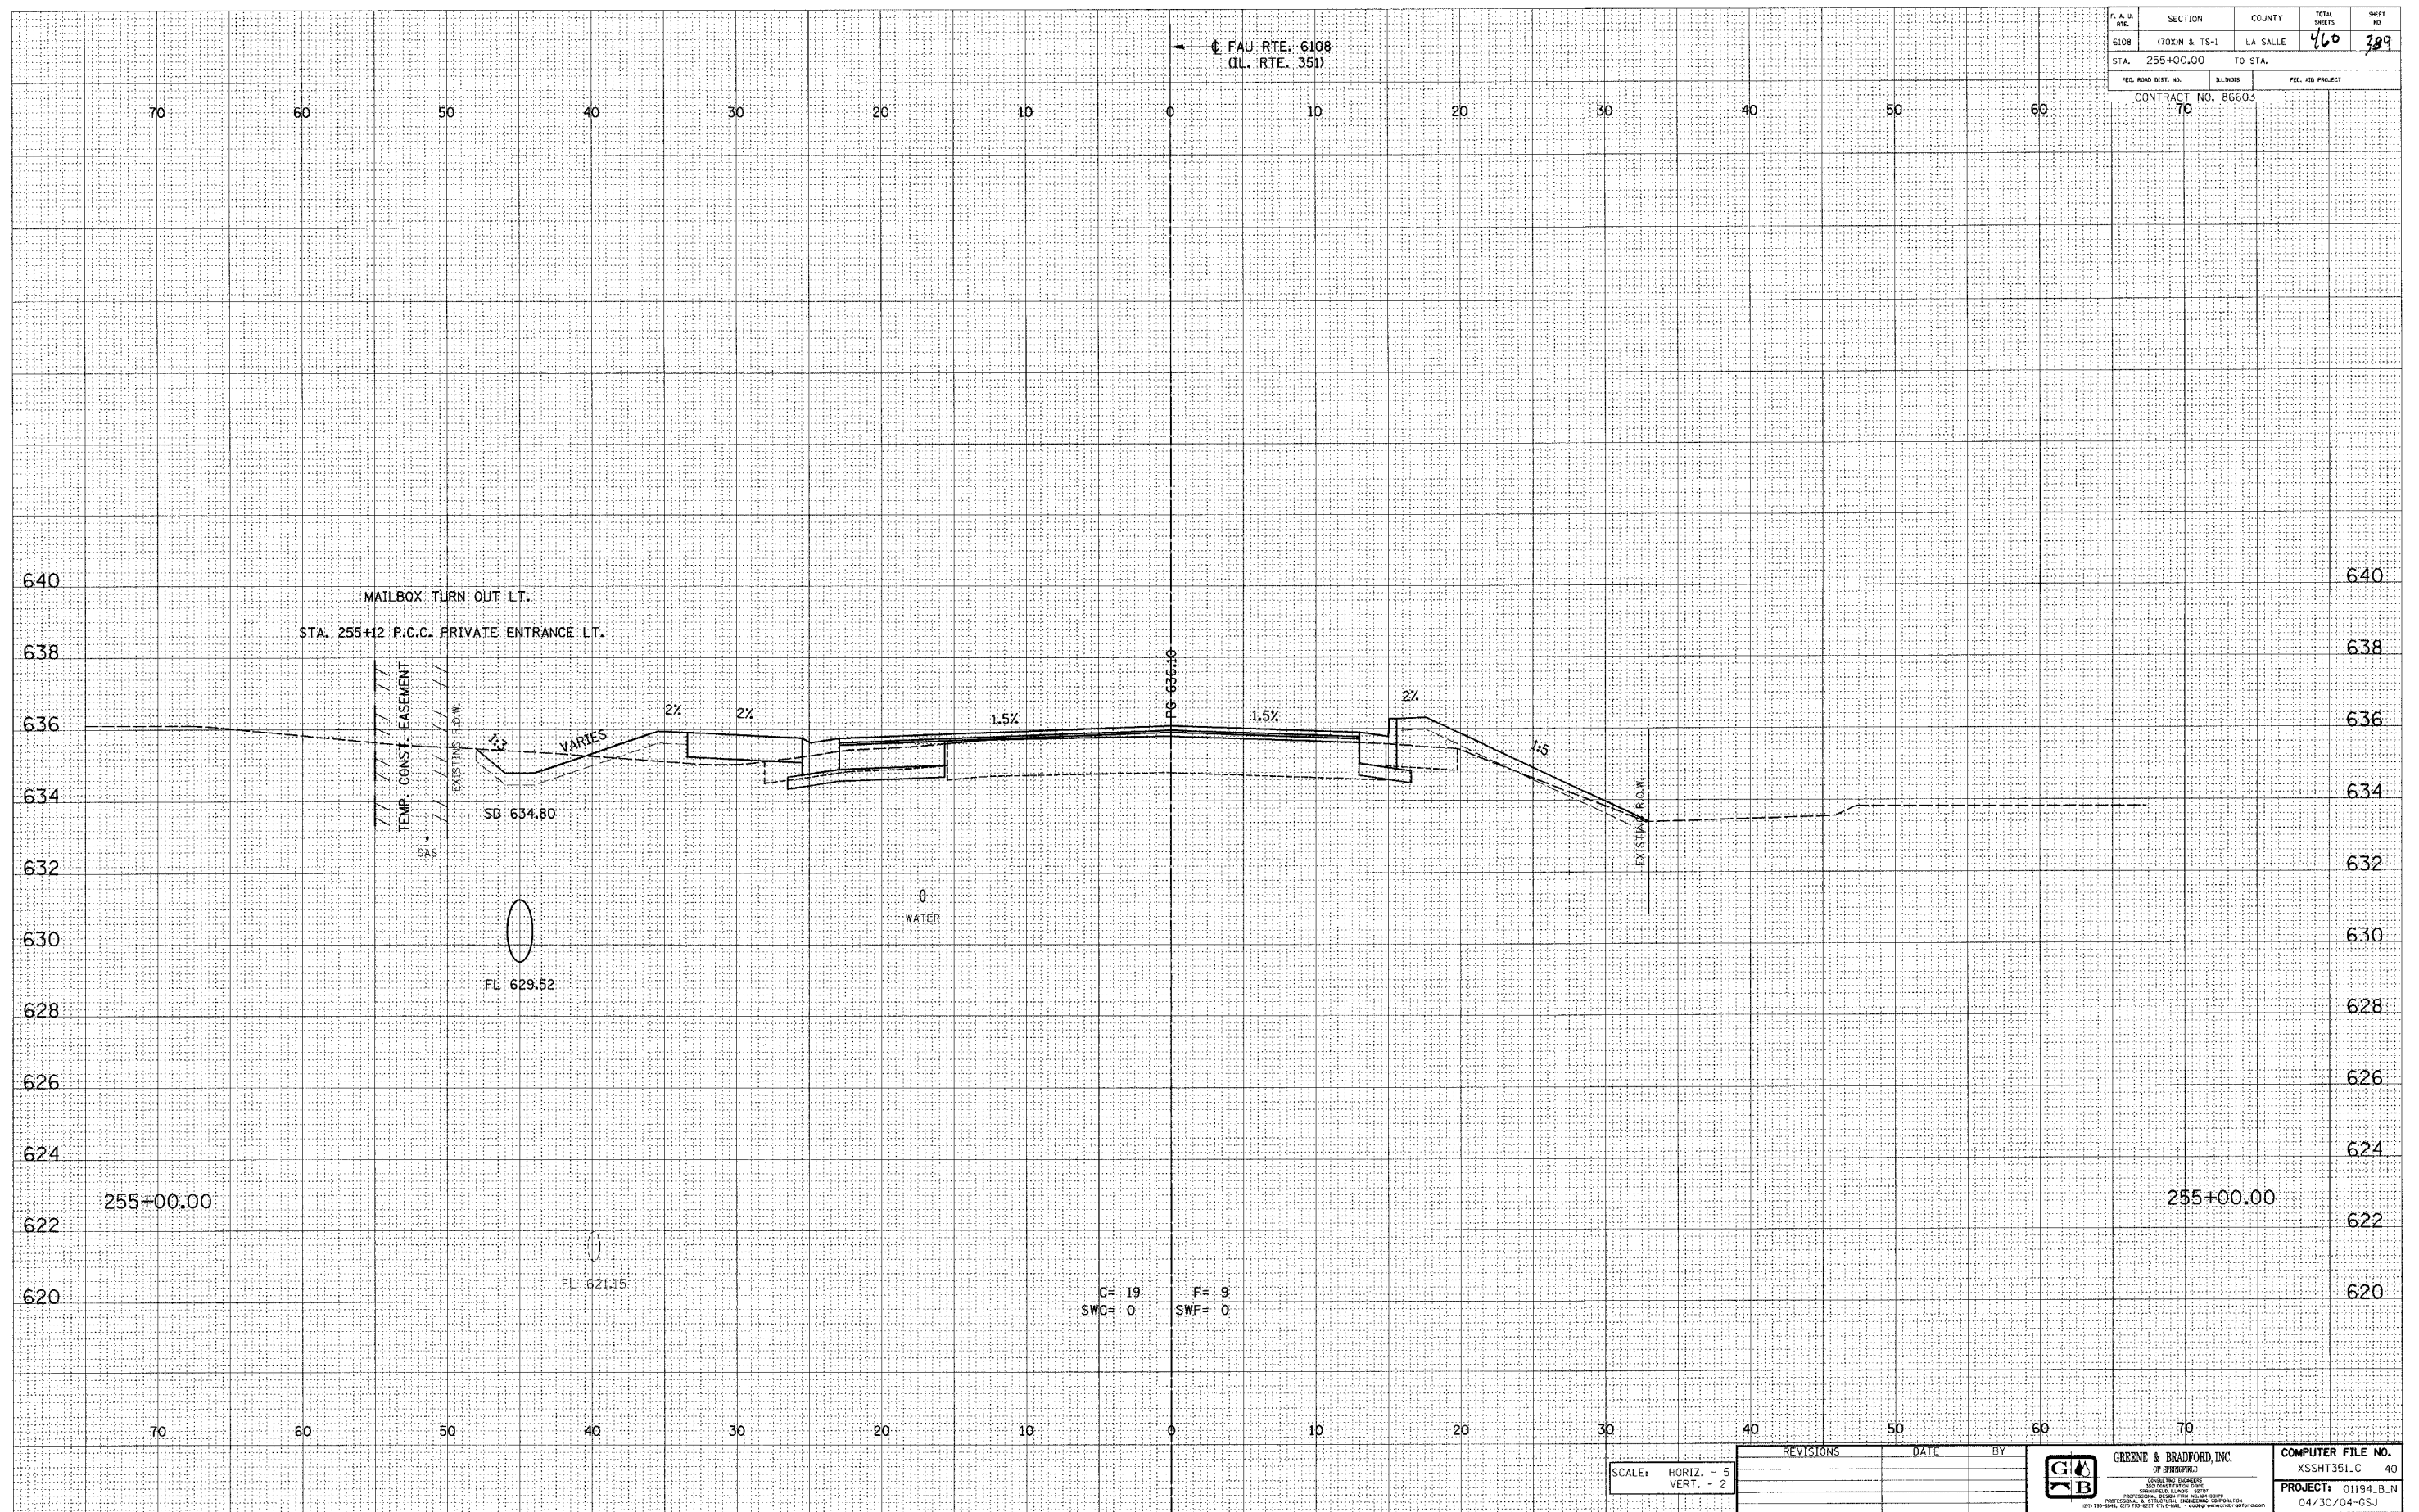

E-XSEC 1:1 8/25/98

SCALE: HORIZ. - 5 VERT. - 2	REVISIONS	DATE	BY

GREENE & BRADFORD, INC.

COMPUTER FILE NO. XSSHT351.C 40
 PROJECT: 01194.B.N
 04/30/04-CSJ

FAU RTE. 6108 (IL. RTE. 351) LA SALLE CO.