


DESIGN		
INT.	DATE	REASON

BY	DATE

PLOTS & CHECKS		
INT.	DATE	REASON

BY	DATE

CHECKS		
INT.	DATE	REASON

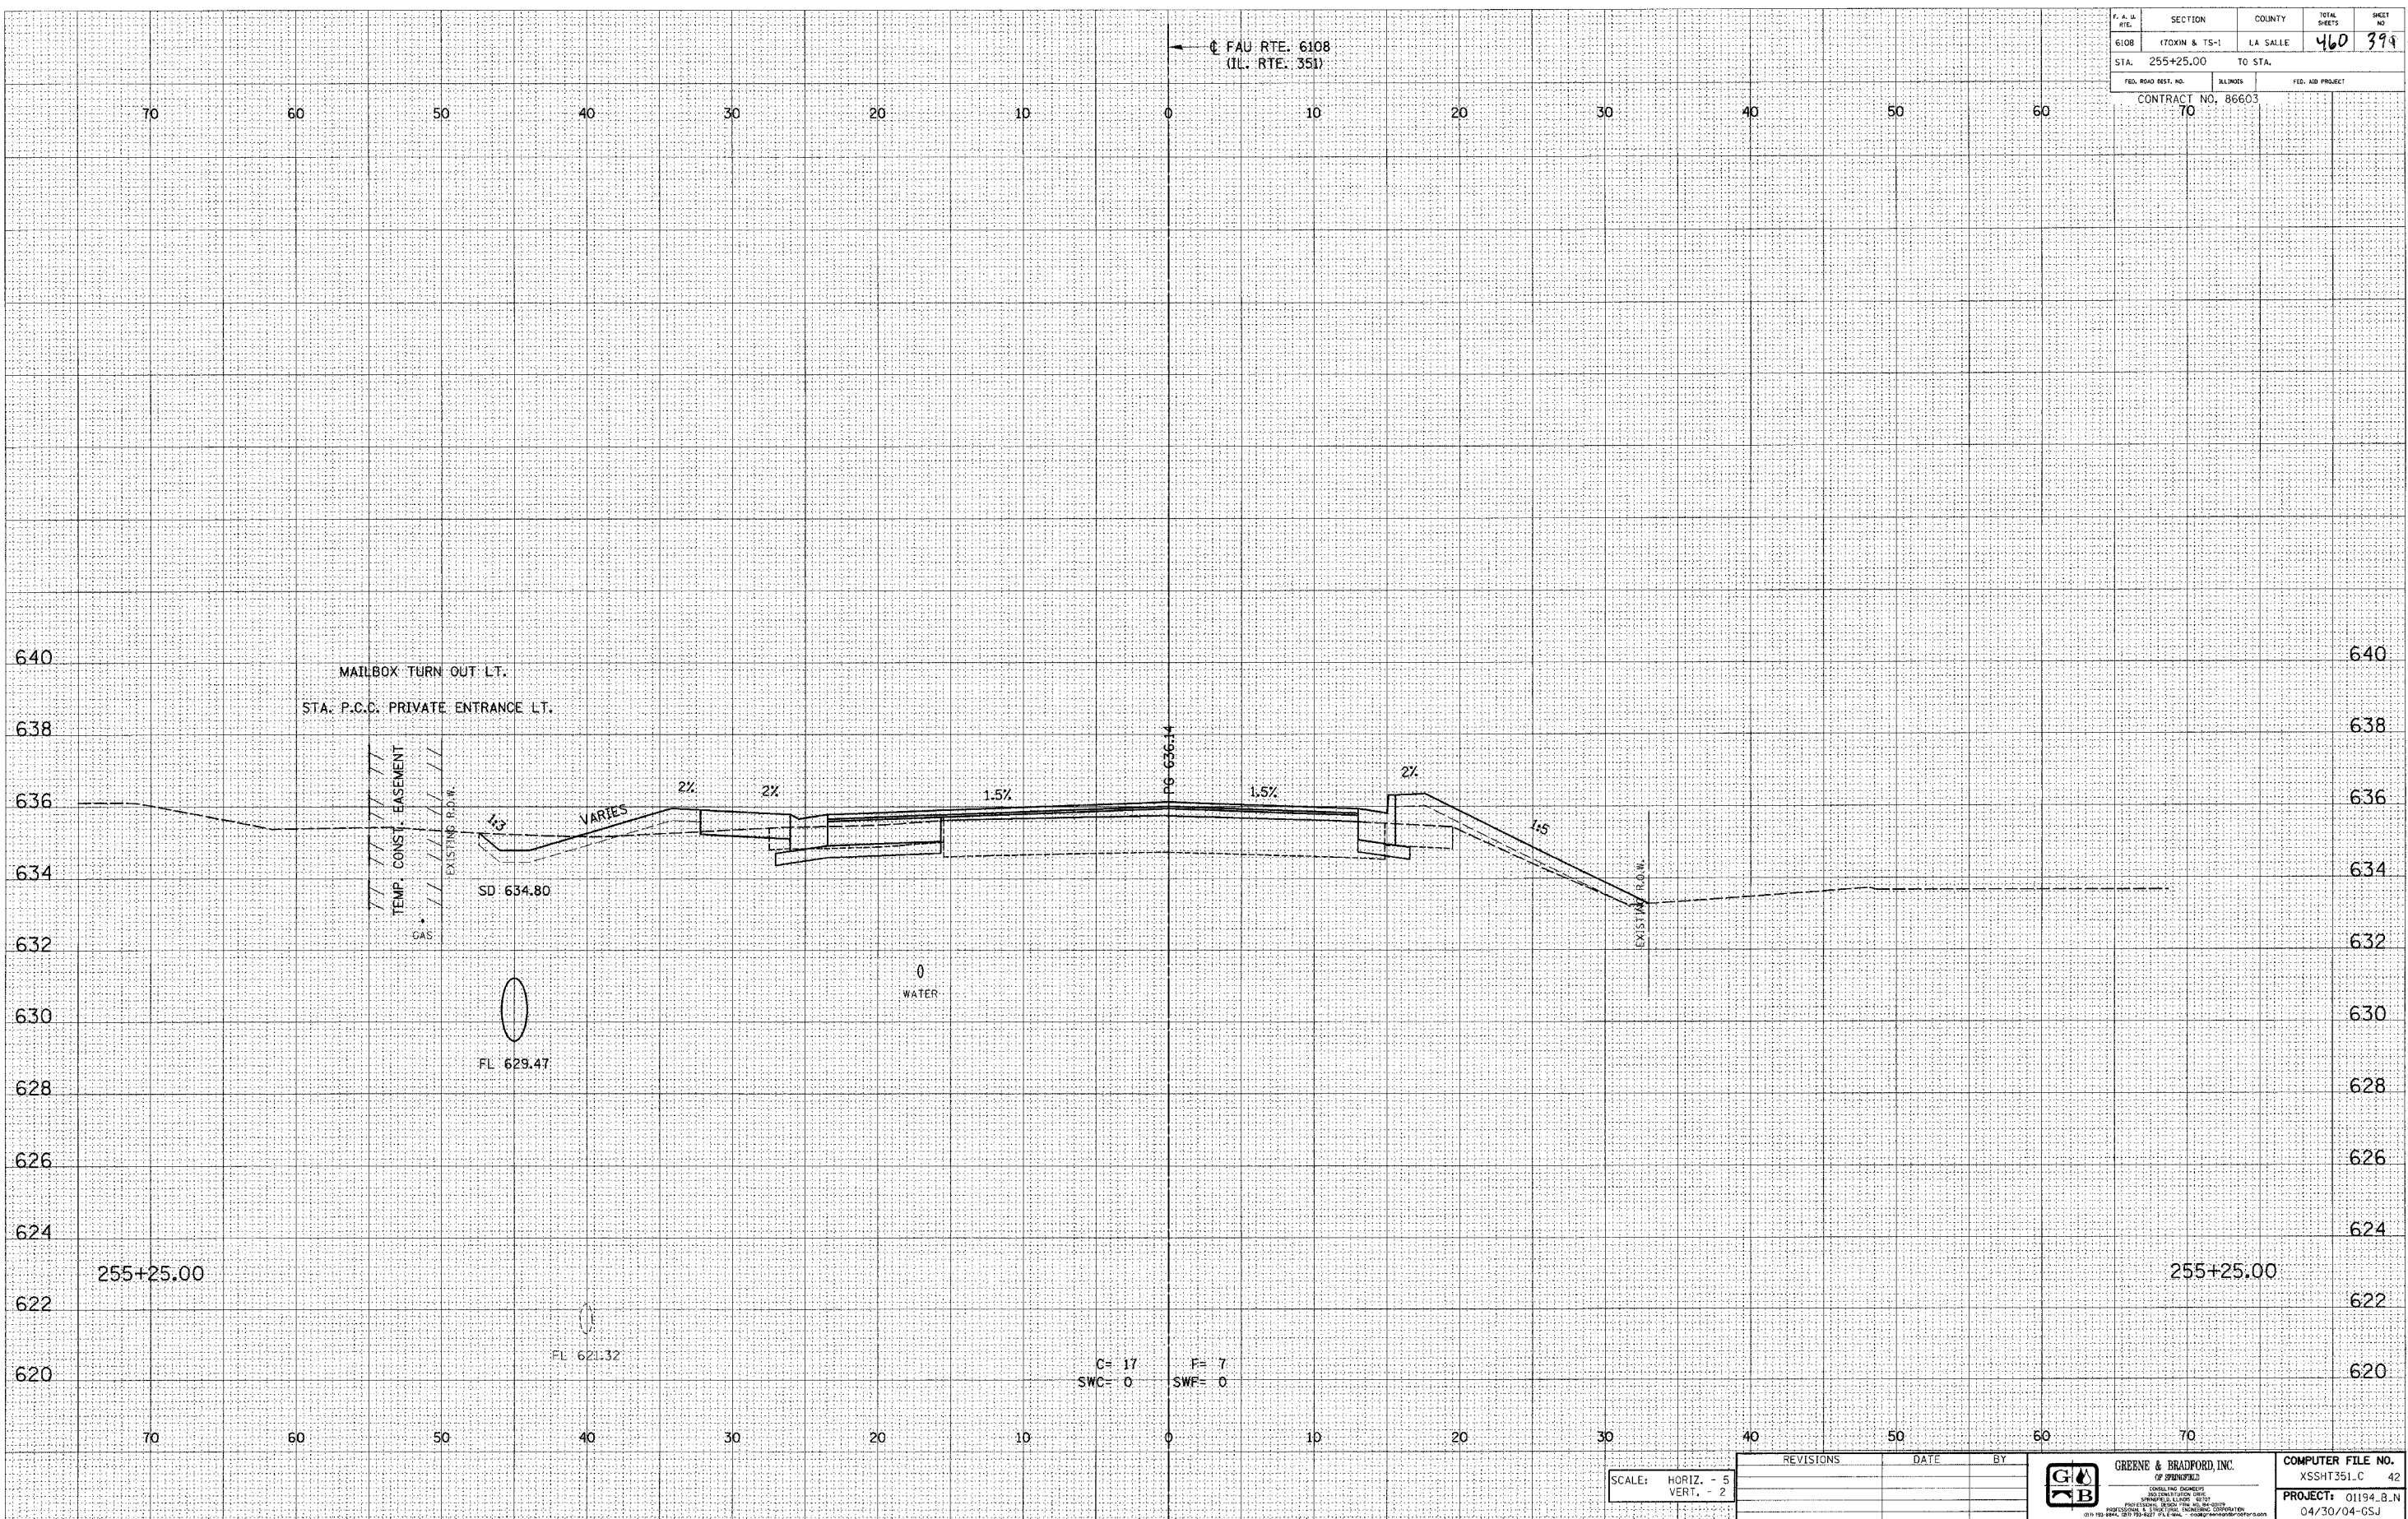

F.A.S. REF.	SECTION	COUNTY	TOTAL SHEETS	SHEET NO.
6108	170XIN & TS-1	LA SALLE	460	399
STA. 255+25.00	TO STA.			
CONTRACT NO. 86603		70		

E-XSEC 1:1 8/25/98

	PROJECT: 01194.B.N 04/30/04-05J

FAU RTE. 6108 (IL. RTE. 351) LA SALLE CO.