

DESIGN		
INT.	DATE	REASON


BY	DATE

PLOTS & CHECKS			
INT.	DATE	NO.	REASON

BY	DATE

CHECKS		
INT.	DATE	REASON

F.A.U. NO.	SECTION	COUNTY	TOTAL SHEETS	SHEET NO.
6108	(70XIN & TS-1)	LA SALLE	460	462
STA. 257+38.71	TO STA.			
FED. ROAD DIST. NO.		BALANCE	FED. AID PROJECT	
		70		
CONTRACT NO. 86603				

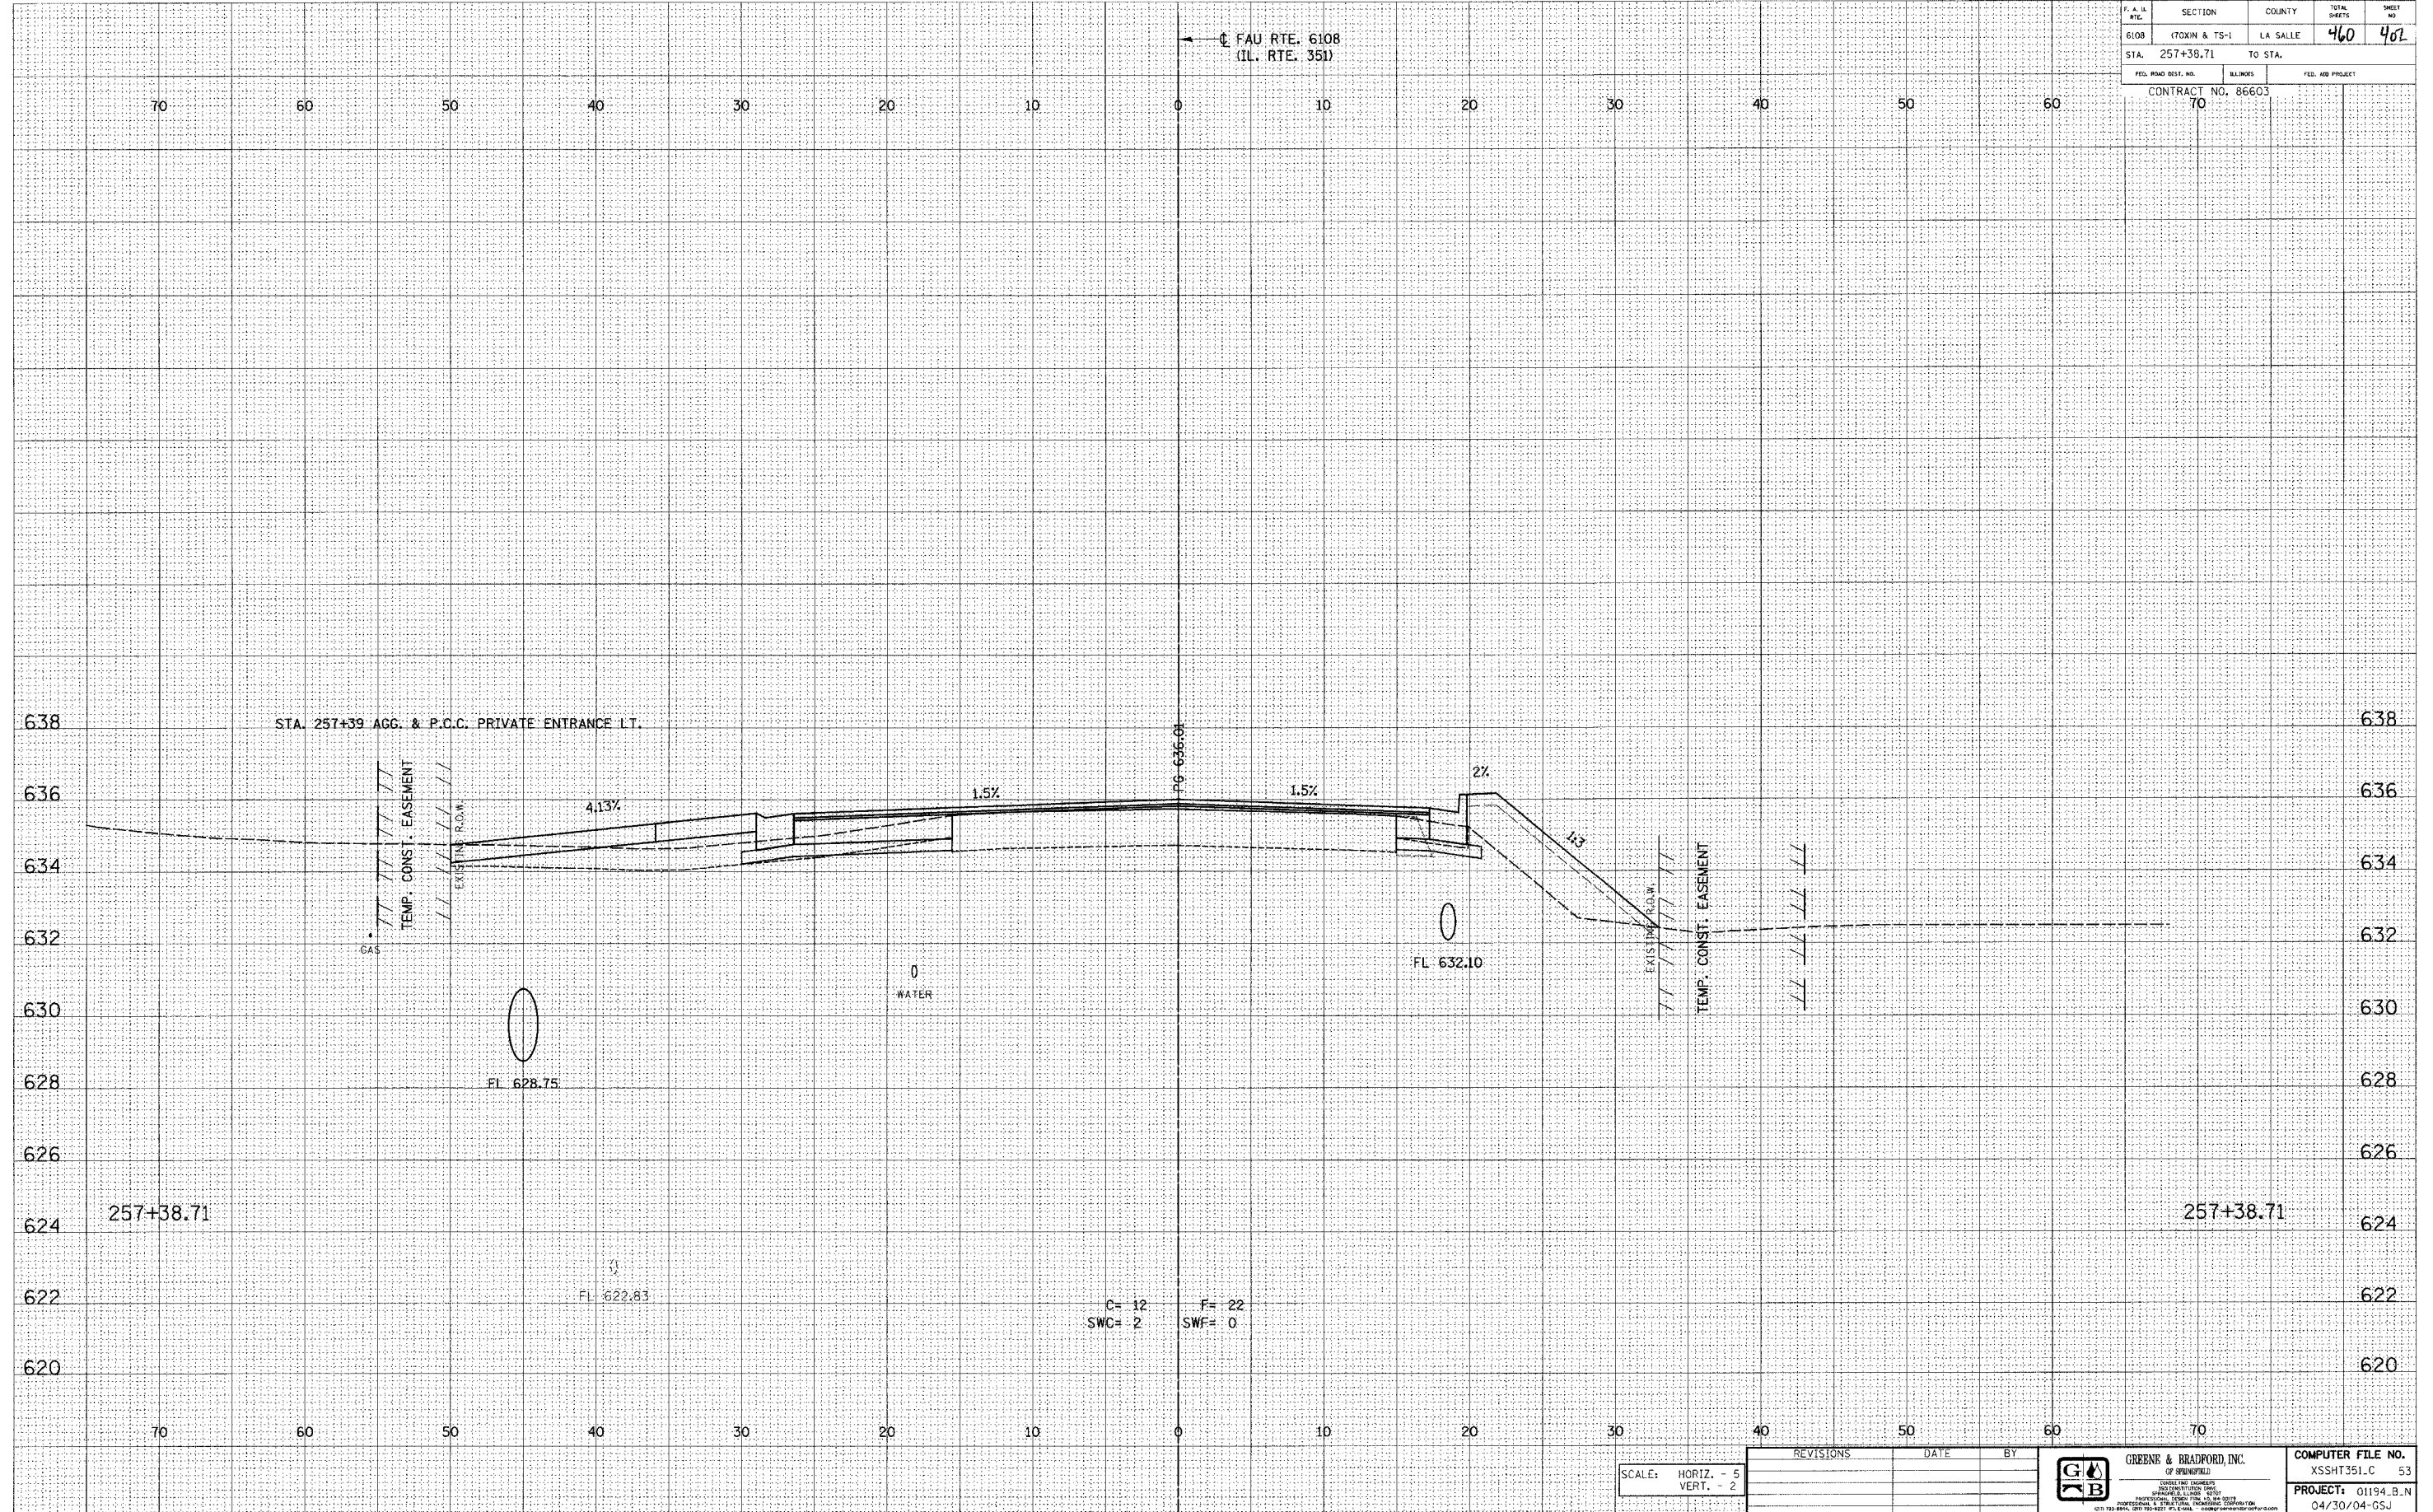

E-XSEC 1:1 8/25/98

					PROJECT: 01194_B.N 04/30/04-GSJ

FAU RTE. 6108 (IL. RTE. 351) LA SALLE CO.